



DETAILED PLAZA PLAN SCALE 1:200

HARD SURFACES:		SOFT LANDSCAPING:		OTHER:	
	Tarmac road surface		Proposed avenue trees		Proposed ornamental grasses mix 1
	Shared table		Proposed Plaza trees		Proposed ornamental grasses mix 2
	Parking paving		Grass		Proposed benches/seating
	PLAZA PAVING: Paving setts		Proposed shrub planting 1		Proposed lighting
	Paving tiles		Proposed shrub planting 2		Proposed levels
					Mounding


LEGEND

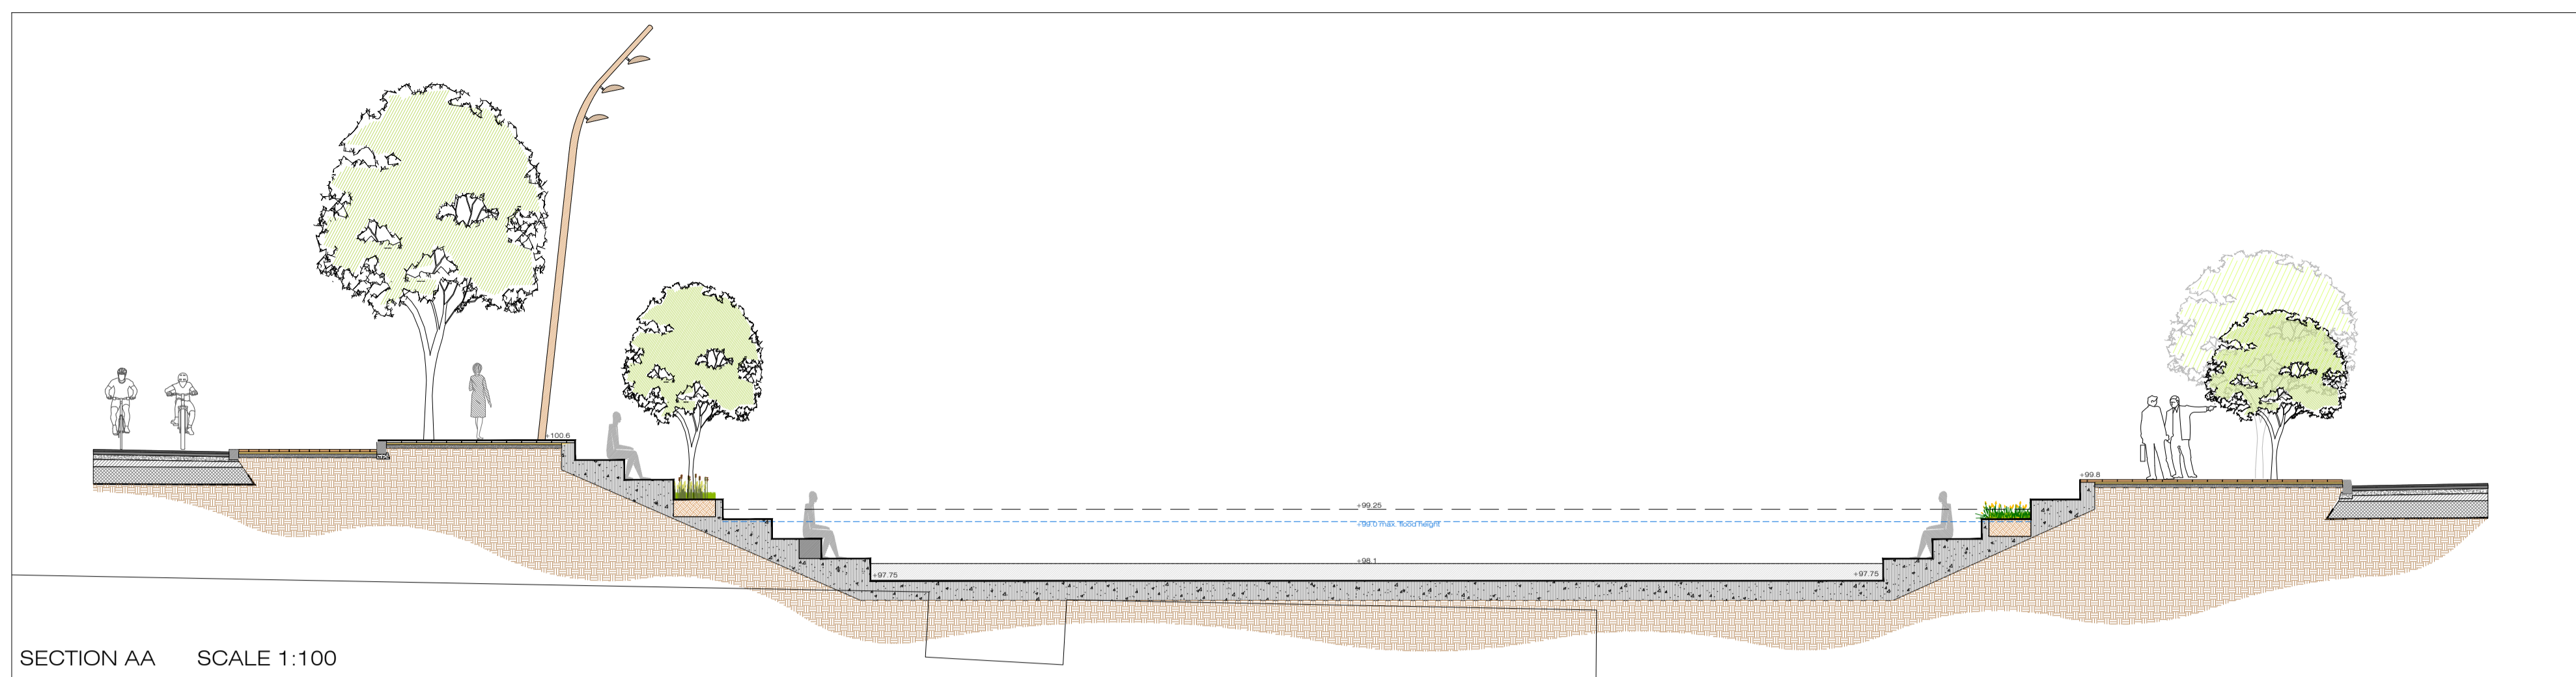

SECTION AA SCALE 1:100

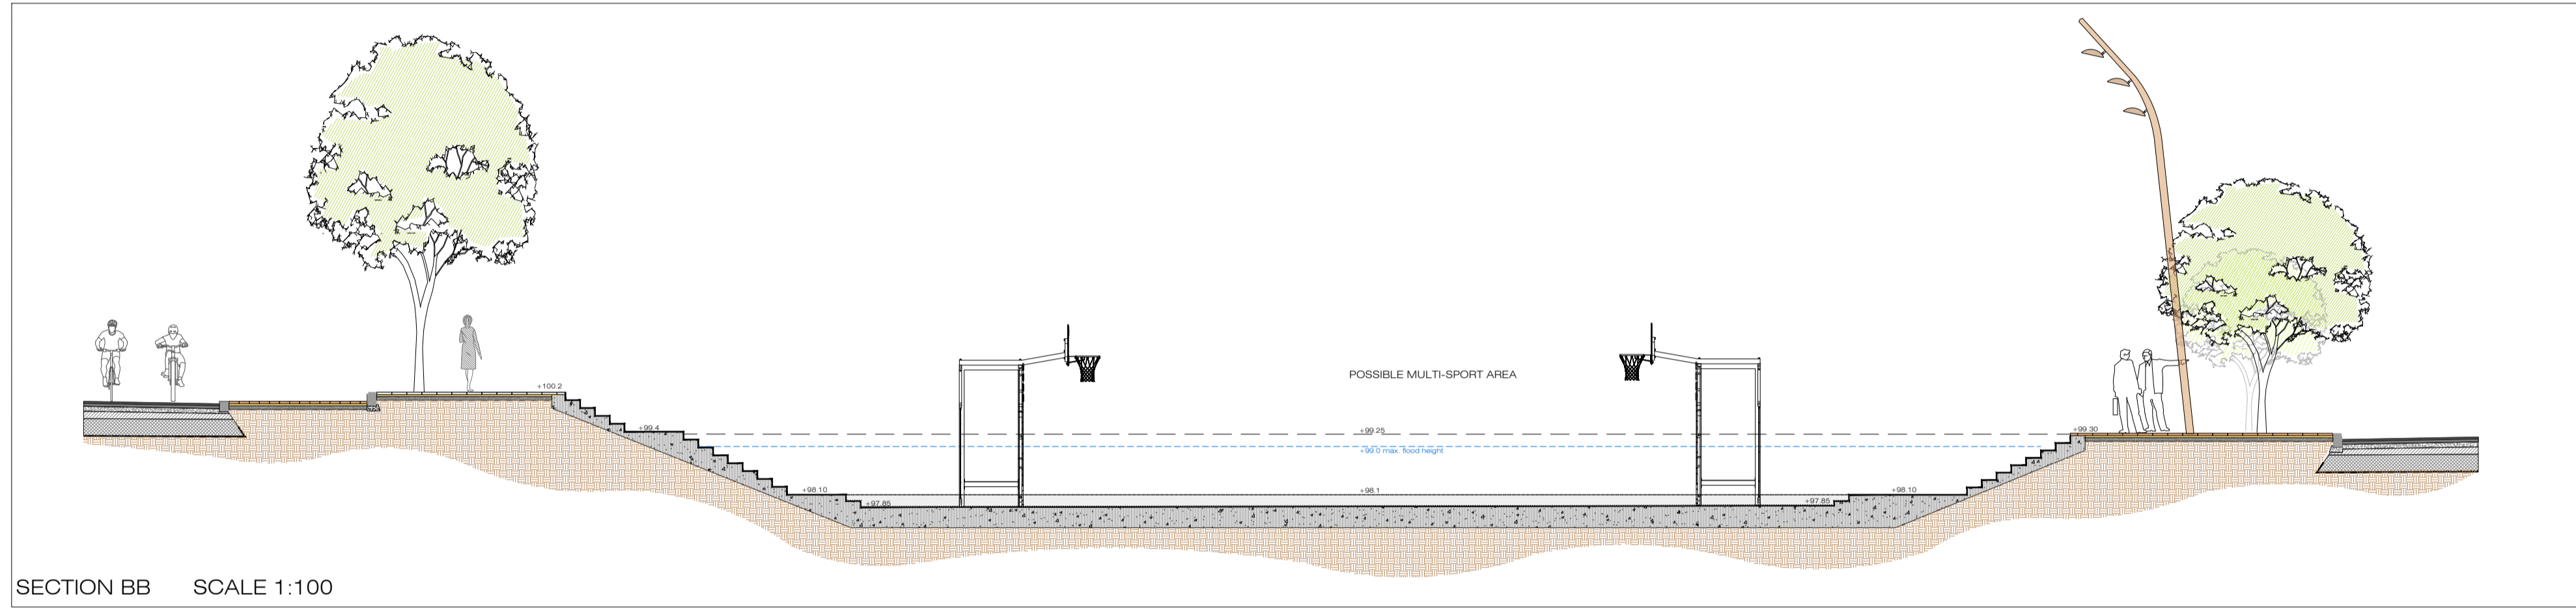

SECTION BB SCALE 1:100

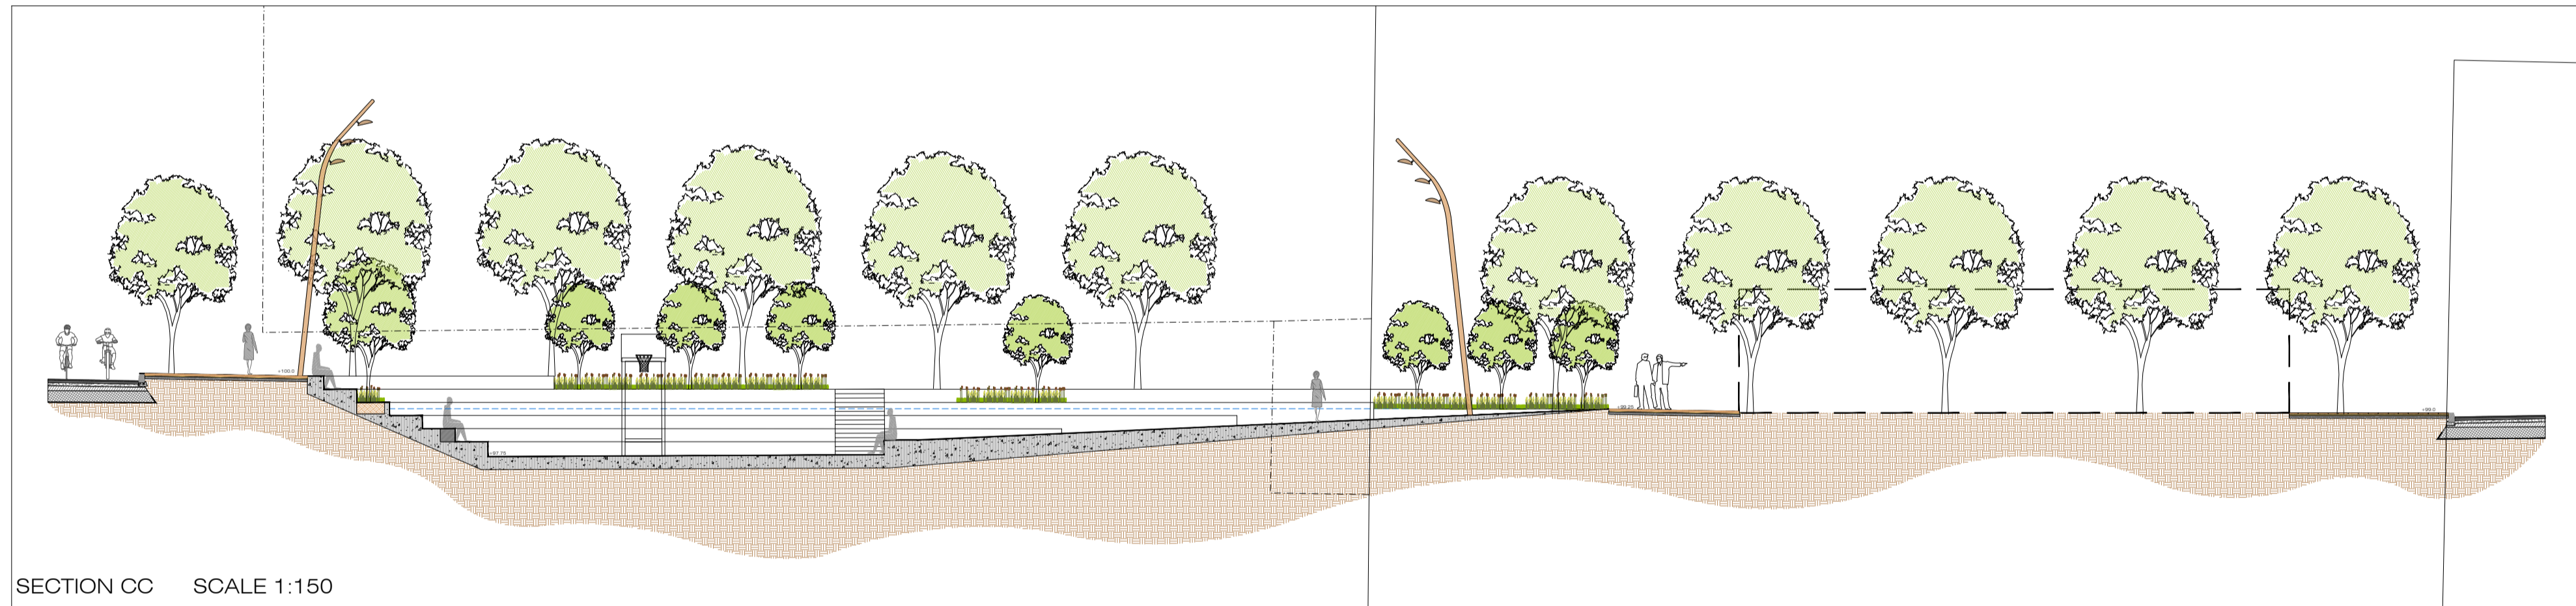

SECTION CC SCALE 1:150



REFERENCE IMAGES: STREET FURNITURE

Rev	Date	Drawn	Checked	Description
00	12.11.18	SD	TB	PLANNING

Notes	

COPYRIGHT © ALL RIGHTS RESERVED.
THIS WORK IS COPYRIGHT AND CANNOT BE REPRODUCED OR COPIED IN ANY FORM WITHOUT THE WRITTEN PERMISSION OF THE PROPRIETOR.
THIS DRAWING IS TO BE READ IN CONJUNCTION WITH RELEVANT CONSULTANT'S DRAWINGS.

Ordnance Survey Ireland Licence No AR 0001318
© Ordnance Survey Ireland/Government of Ireland

Project	BELGARD GARDENS Tallaght Phase 1 for Atlas GP Ltd. Belgard Road, Tallaght, Dublin 24	Project No.	6494
Dwg.	Proposed Plaza Layout	Drawing No.	304 Rev. 00
Scales	1:500 @ A1	Status	PLANNING
Date	12.11.18	Drawn	SD
Checked	TB	Passed	

