


UNITS PROPOSED FOR PART 5

BUILDING	STAIRCORE	ApR No.	Level
A1	CORE 2	9	1
A1	CORE 2	10	1
A1	CORE 2	11	1
A1	CORE 2	12	1
A1	CORE 2	13	1
A1	CORE 2	14	1
A1	CORE 2	15	1
A1	CORE 2	16	1

LEGEND

- 1 Bed Apartments
- 2 Bed Apartments
- 3 Bed Apartments
- Circulation

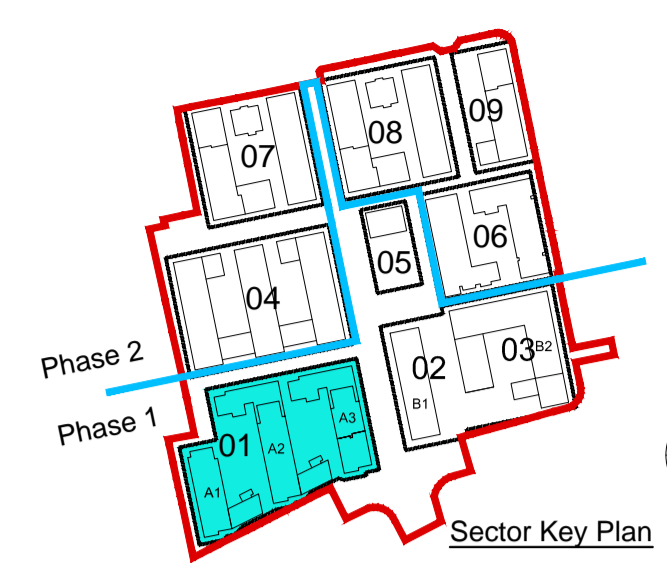

Revision Description	Date	Rev. No.	Issued by
PLANNING	16-11-18		DM

omahony pike

architecture urban design
 email: info@omahonypike.com
 tel: +353 1 202 7400
 fax: +353 1 283 0822
 www.omahonypike.com

Dublin
 The Chapel
 Mount St. Anne's
 Milltown, Dublin 6
 D06 XN52 Ireland

Cork
 26 South Mall
 Cork City
 Co. Cork
 T12 R2RV Ireland

Project No.: 1722
 Project Lead: DM
 Drawn By: RN
 Model No.: 1722-OMP-S1-01-DR-A-XX-11001
 Purpose: Planning

Scale @ A1: 1:200
 Date Printed: 16-11-2018
 Current Rev.: -

Project: Belgard Gardens
 Location: Tallaght, Co. Dublin
 Client: Atlas GP Limited

Drawing Title: Sector 1- Block A1/A2/A3 - Plan Level 01
 Drawing No.: 1722-OMP-S1-01-DR-A-XX-11001

Submittal - Checked By - Date

SECTOR 1
 BLOCK A1/A2/A3
 scale 1:200 @ A1
 PLAN - LEVEL 01

Figured dimensions only to be used. This drawing is copyright of O'Mahony Pike Architects Ltd. All information is shared as per approved use in accordance with BS1192(2007) + A2(2016), Table 5; Standard Codes for Suitability of Models and Documents. If 'Information Approval Check' is empty, this information has been shared at 50 - WIP.