




SOUTH CONTEXTUAL ELEVATION SECTOR 1 - ELEVATION AA
SCALE 1:200



WEST CONTEXTUAL ELEVATION SECTOR 1 - ELEVATION BB
SCALE 1:200

SECTOR 1 - CONTEXTUAL ELEVATIONS AA & BB

1. Render Finish
2. Powder Coated Aluminium Panel
3. Aluminium Window
4. Glass Framed Balcony
5. Powder Coated Metal Frame
6. Selected Red Brick
7. Metal Framed Balcony
8. Louvered Metal Panel
9. Selected Grey Brick

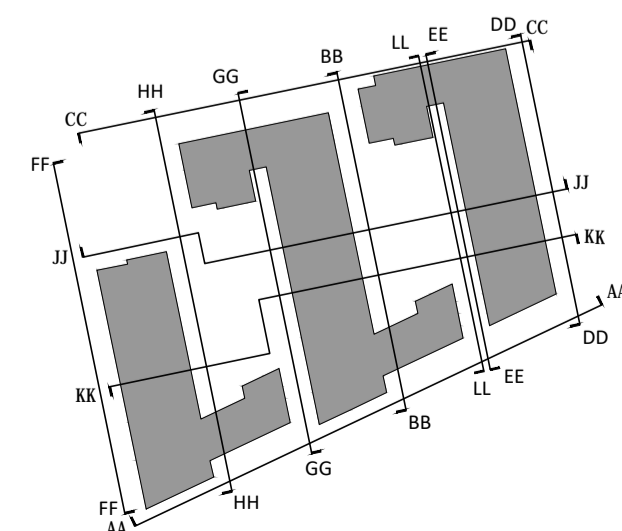

Revision Description	Date	Rev. No.	Issued by
PLANNING	16-11-18		DM

omahony pike

architecture | urban design **Dublin** **Cork**
 email: info@omahonypike.com The Chapel 26 South Mall
 tel: +353 1 202 7400 Mount St. Anne's Cork City
 fax: +353 1 283 0822 Milltown, Dublin 6 Co. Cork
 www.omahonypike.com D06 XNS2 Ireland T12 R2RV Ireland

Project: Belgard Gardens
Location: Tallaght, Co. Dublin
Client: Atlas GP Limited

Project No.: 1722 **Scale @ A1:** 1:200
Project Lead: DM **Date Printed:** 16-11-2018
Drawn By: RB **Current Rev.:** 1
Model No.: 1722-OMP-S1-ZZ-DR-A-XX-20000
Purpose: Pre-App ABP

Drawing Title: Sector 1 - Contextual Elevations AA + BB
Drawing No.: 1722-OMP-S1-ZZ-DR-A-XX-20000

Figured dimensions only to be used. This drawing is copyright of O'Mahony Pike Architects Ltd. All information is shared as per approved use in accordance with BS1192(2007) + A2(2016), Table 5; Standard Codes for Suitability of Models and Documents. If 'Information Approval Check' is empty, this information has been shared at 50 - WIP.