




NORTH CONTEXTUAL ELEVATION SECTOR 1 - ELEVATION CC
SCALE 1:200



WEST CONTEXTUAL ELEVATION SECTOR 1 - ELEVATION DD
SCALE 1:200

SECTOR 1 - CONTEXTUAL ELEVATIONS CC & DD

1. Render Finish
2. Powder Coated Aluminium Panel
3. Aluminium Window
4. Glass Framed Balcony
5. Powder Coated Metal Frame
6. Selected Red Brick
7. Metal Framed Balcony
8. Louvered Metal Panel
9. Selected Grey Brick

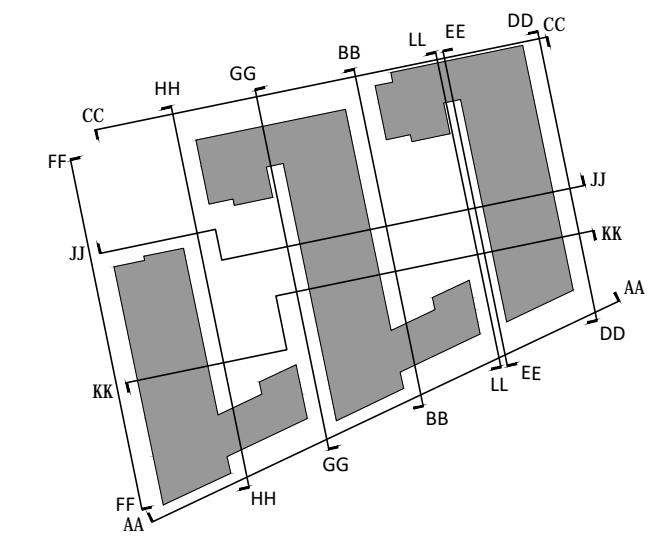

Revision Description	Date	Rev. No.	Issued by
PLANNING	16-11-18		DM


omahony pike

architecture | urban design | Dublin | Cork
 email: info@omahonypike.com | The Chapel | 26 South Mail
 tel: +353 1 202 7400 | Mount St. Anne's | Cork City
 fax: +353 1 283 0822 | Milltown, Dublin 6 | Co. Cork
 www.omahonypike.com | D06 XNS2 Ireland | T12 R2RV Ireland

Project: Belgard Gardens
 Location: Tallaght, Co. Dublin
 Client: Atlas GP Limited

Project No.: 1722
 Project Lead: DM
 Drawn By: MD
 Model No.: 1722-OMP-S1-ZZ-DR-A-XX-20000
 Purpose: S0

Scale @ A1: 1:200
 Date Printed: 16-11-18
 Current Rev.:
 Drawing Title: Sector 1 - Contextual Elevations CC + DD
 Drawing No.: 1722-OMP-S1-ZZ-DR-A-XX-20001

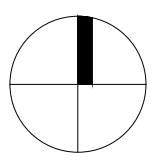

Figured dimensions only to be used. This drawing is copyright of O'Mahony Pike Architects Ltd. All information is shared as per approved use in accordance with BS1192(2007) + A2(2016), Table 5; Standard Codes for Suitability of Models and Documents. If 'Information Approval Check' is empty, this information has been shared at S0 - WIP.