


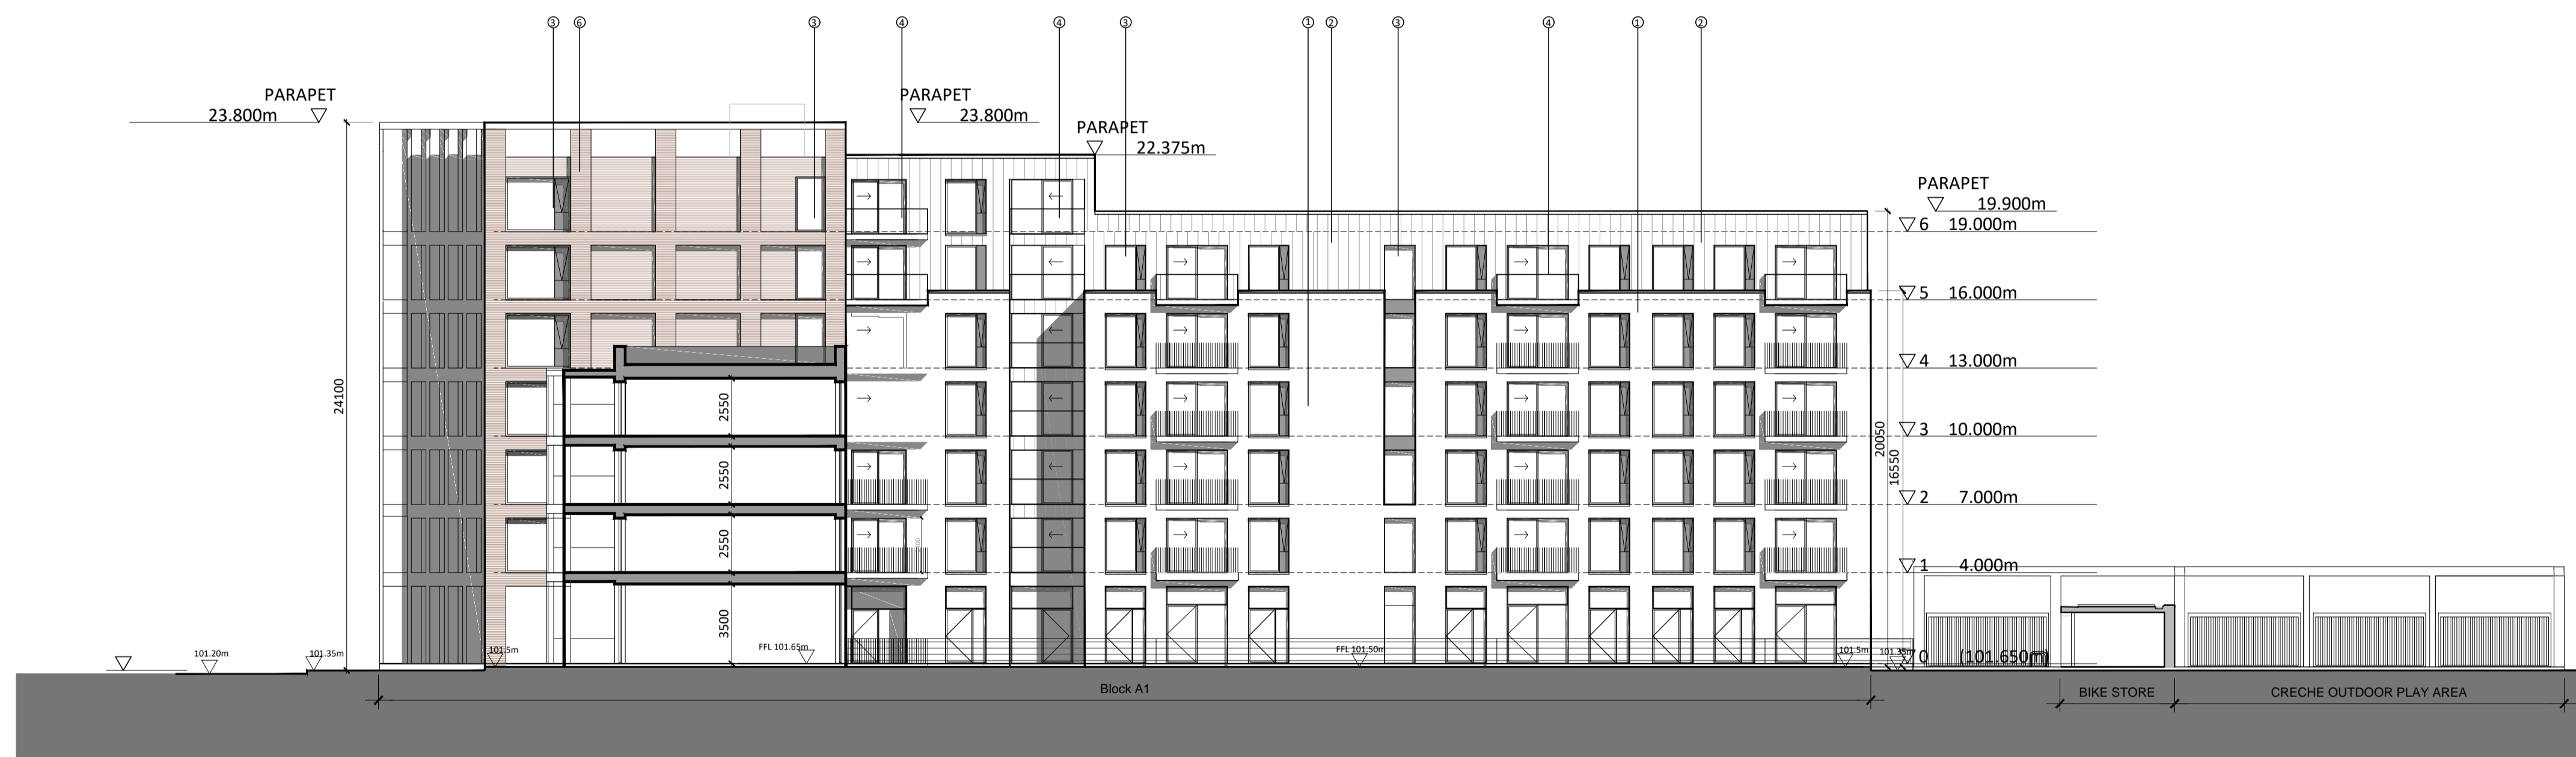


CONTEXTUAL ELEVATION SECTOR 1 - ELEVATION GG
SCALE 1:200



CONTEXTUAL ELEVATION SECTOR 1 - ELEVATION HH
SCALE 1:200

SECTOR 1 - CONTEXTUAL ELEVATIONS GG & HH

1. Render Finish
2. Powder Coated Aluminium Panel
3. Aluminium Window
4. Glass Framed Balcony
5. Powder Coated Metal Frame
6. Selected Red Brick
7. Metal Framed Balcony
8. Louvered Metal Panel
9. Selected Grey Brick

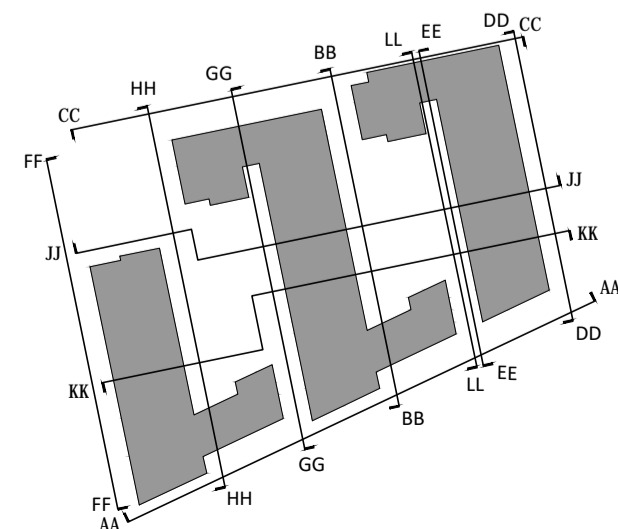

Revision Description	Date	Rev. No.	Issued by
PLANNING	16-11-18		DM

omahony pike

architecture | urban design
 email: info@omahonypike.com
 tel: +353 1 202 7400
 fax: +353 1 283 0822
 www.omahonypike.com

Dublin
 The Chapel
 Mount St. Anne's
 Milltown, Dublin 6
 D06 XNS2 Ireland


Cork
 26 South Mall
 Cork City
 Co. Cork
 T12 R2RV Ireland

Project No.: 1722
 Project Lead: DM
 Drawn By: RB
 Model No.: 1722-OMP-S1-ZZ-DR-A-XX-20004
 Purpose: Planning

Scale @ A1: 1:200
 Date Printed: 16-11-18
 Current Rev.: 1

Project: Belgard Gardens
 Location: Tallaght, Co. Dublin
 Client: Atlas GP Limited

Drawing Title: Sector 1 - Contextual Elevations GG + HH
 Drawing No.: 1722-OMP-S1-ZZ-DR-A-XX-20003

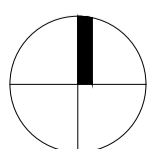

Figured dimensions only to be used. This drawing is copyright of O'Mahony Pike Architects Ltd. All information is shared as per approved use in accordance with BS1192(2007) + A2(2016), Table 5; Standard Codes for Suitability of Models and Documents. If 'Information Approval Check' is empty, this information has been shared at 50 - WIP.

Submittal - Checked By: DM