




NORTH CONTEXTUAL ELEVATION SECTOR 2 & 3 - ELEVATION AA
SCALE 1:200



SOUTH CONTEXTUAL ELEVATION SECTOR 2 & 3 - ELEVATION BB
SCALE 1:200

SECTOR 2 & 3 - CONTEXTUAL ELEVATIONS: NORTH/AA + SOUTH/BB

1. Selected Cream Brick
2. Powder Coated Aluminium Panel
3. Aluminium Window
4. Glass Framed Balcony
5. Powder Coated Metal Frame
6. Selected Red Brick
7. Metal Framed Balcony
8. Louvered Metal Panel
9. Selected Grey Brick
10. Smooth Render Finish (White)

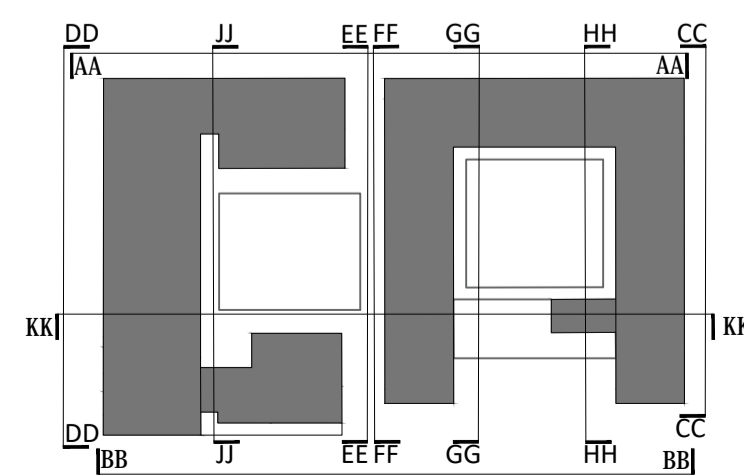

Revision Description	Date	Rev. No.	Issued by
Planning			

omahony pike

architecture | urban design
 email: info@omahonypike.com
 tel: +353 1 202 7400
 fax: +353 1 283 0822
 www.omahonypike.com

Dublin
 The Chapel
 Mount St. Anne's
 Milltown, Dublin 6
 D06 XNS2 Ireland

Cork
 26 South Mall
 Cork City
 Co. Cork
 T12 R2RV Ireland

Project: Belgard Gardens
Location: Tallaght, Co. Dublin
Client: Atlas GP Limited

Project No.: 1722
Scale @ A1: 1:200
Project Lead: DM
Date Printed: 07.11.18
Drawn By: MA/CPI
Current Rev.:
Model No.: 1722-OMP-S2-ZZ-DR-A-XX-20000
Purpose: Planning

Drawing Title: Sector 2 & 3 - Contextual elevations AA + BB
Drawing No.: 1722-OMP-S2-ZZ-DR-A-XX-20000