



DETAIL A - PROPOSED CARRIAGEWAY

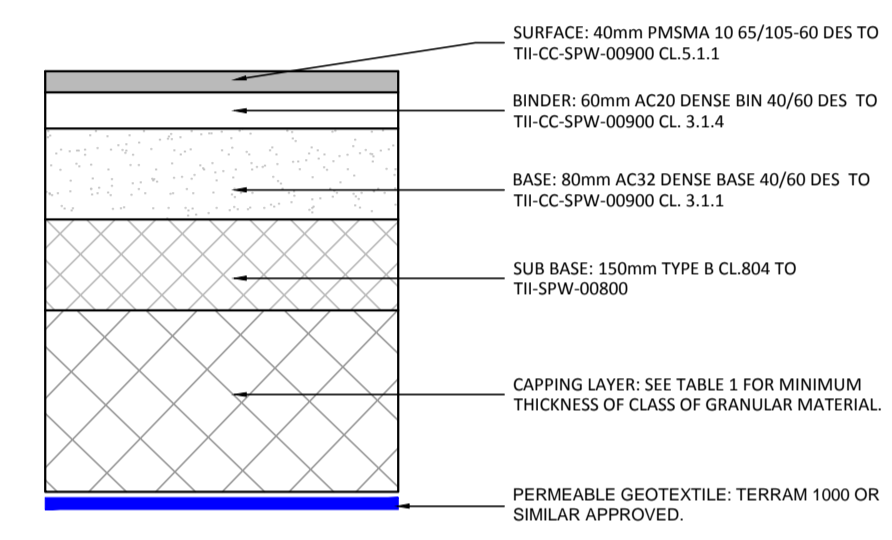

DETAIL D SHARED ROADS AND CUL DE SACS

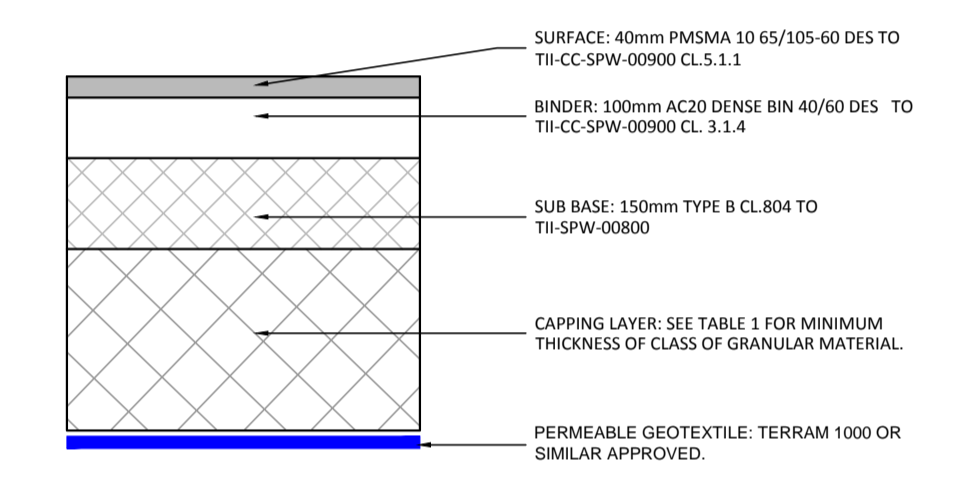

DETAIL F PROPOSED FOOTPATH


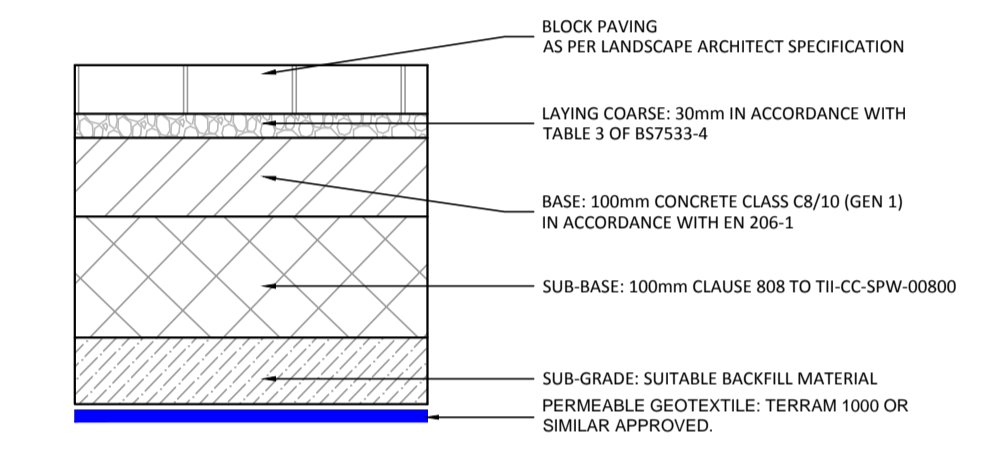


TABLE 1: CAPPING LAYER DEPTH

THE MINIMUM REQUIRED THICKNESS OF NON-FROST SUSCEPTIBLE CAPPING MATERIAL IS SHOWN HEREUNDER:

CBR SUBGRADE (%)	<2.5	2.5	3	4	5-15	>15
THICKNESS OF CAPPING LAYER (mm)	SPECIALIST GEOTECHNICAL ADVISE REQUIRED	600	350	300	250	150

CBR TESTS SHALL BE CARRIED OUT AT A RATE OF ONE TEST PER 100 METERS OF ROAD OR WHERE THE SOIL TYPE CHANGES

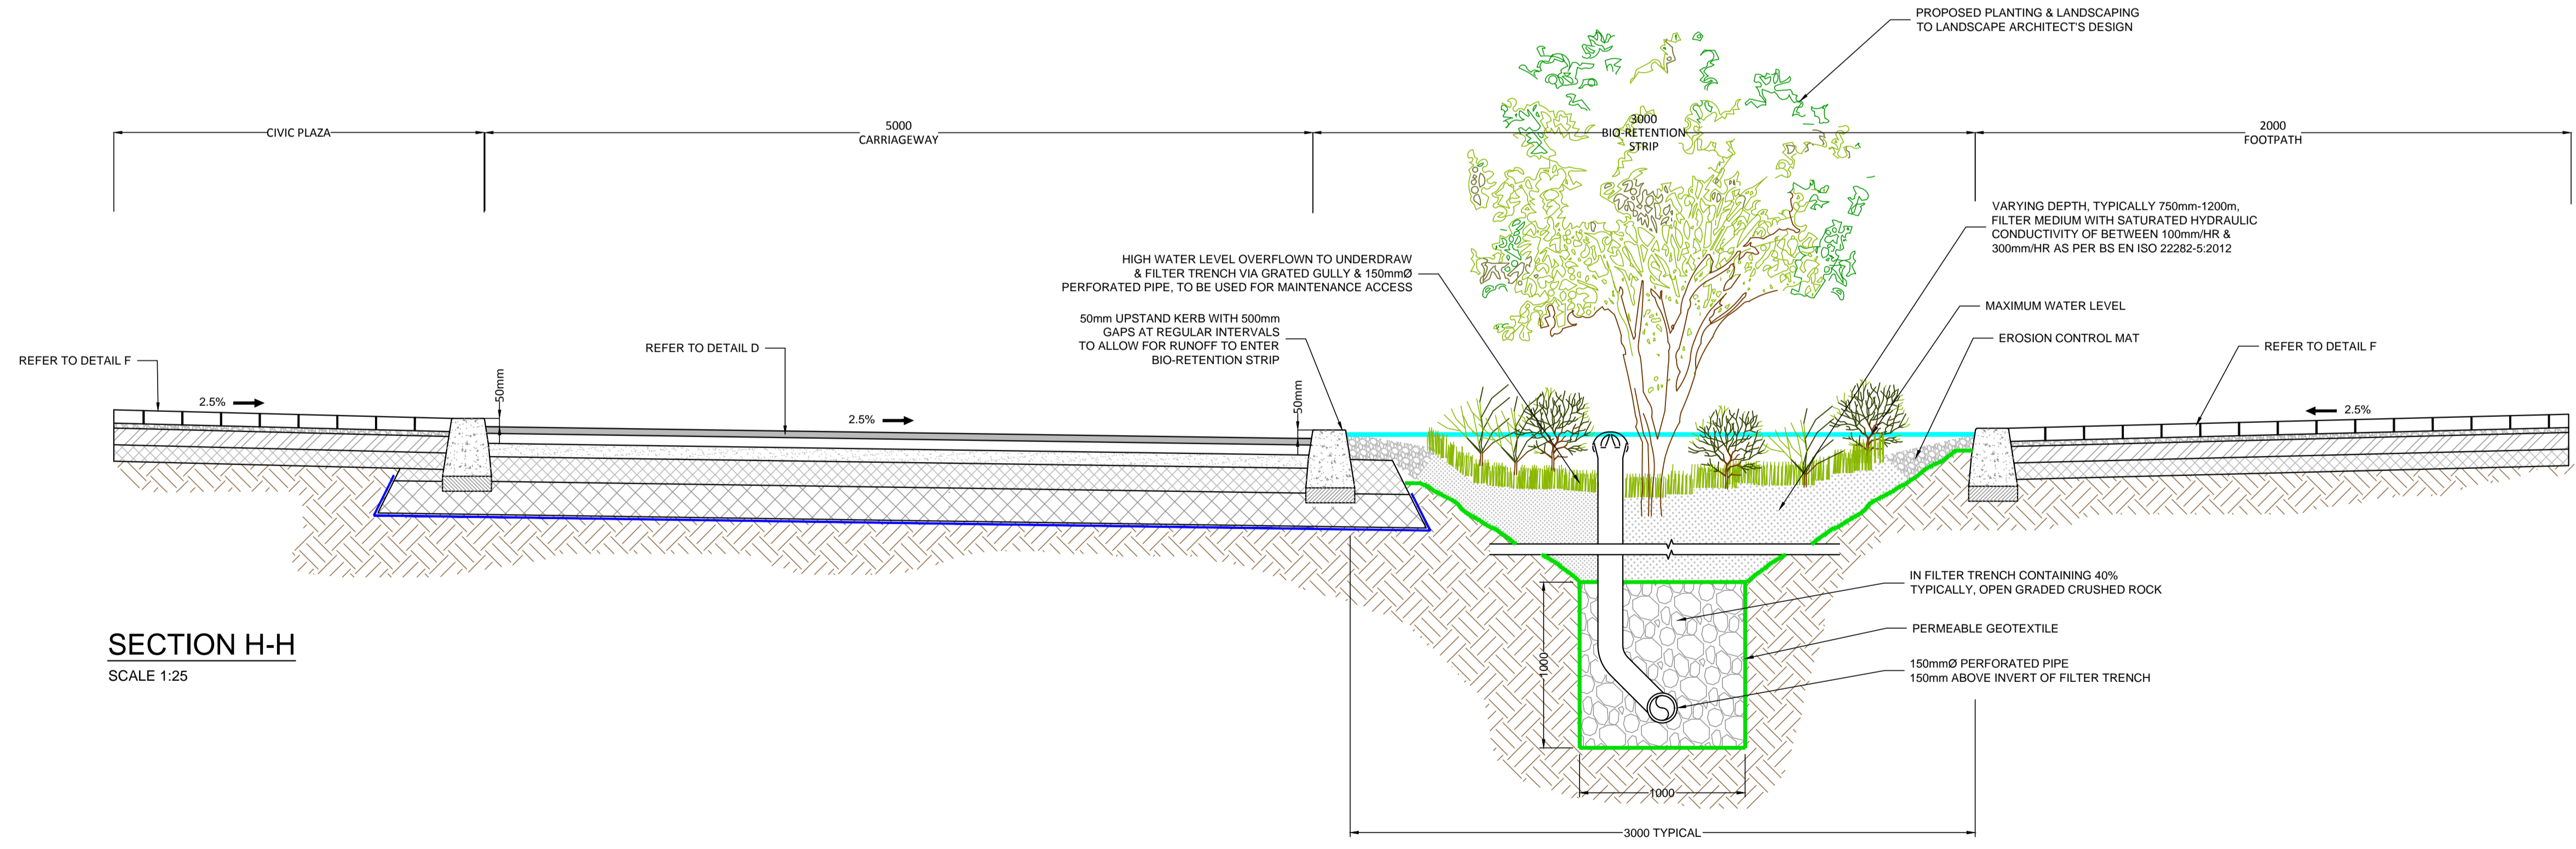

PLANNING DRAWING.
NOT FOR CONSTRUCTION.
ALL LEVELS GIVEN ARE RELATIVE TO ORDENANCE DATUM.
THIS DRAWING HAS BEEN ISSUED FOR INFORMATION PURPOSES ONLY AND MUST NOT BE USED FOR CONSTRUCTION UNDER ANY CIRCUMSTANCES

ORDNANCE SURVEY OF IRELAND LICENCE NO. EN0000818 © GOVERNMENT OF IRELAND

- FOR SETTING OUT REFER TO ARCHITECT'S DRAWINGS.
- THIS DRAWING TO BE READ IN CONJUNCTION WITH ALL OTHER ARCHITECTURAL AND ENGINEERING DRAWINGS AND ALL OTHER RELEVANT DRAWINGS AND SPECIFICATIONS.
- DO NOT SCALE THIS DRAWING. USE FIGURED DIMENSIONS ONLY.
- NO PART OF THIS DOCUMENT MAY BE REPRODUCED OR TRANSMITTED IN ANY FORM OR STORED IN ANY RETRIEVAL SYSTEM OF ANY NATURE WITHOUT THE WRITTEN PERMISSION OF O'CONNOR SUTTON CRONIN AS COPYRIGHT HOLDER EXCEPT AS AGREED FOR USE ON THE PROJECT FOR WHICH THE DOCUMENT WAS ORIGINALLY ISSUED.

Rev No.	Date	Revision Note	Drn by	Chkd by	Rev No.	Date	Revision Note	Drn by	Chkd by
P01	19.09.18	SUITABLE FOR REVIEW/COMMENT	OG	LG					
P02	15.10.18	SUITABLE FOR REVIEW/COMMENT	JS	LG					
P03	26.10.18	SUITABLE FOR REVIEW/COMMENT	OG	MK					
C01	14.11.18	STAGE COMPLETE - PLANNING	AF	LG					



Head Office,
9 Prussia Street,
Dublin 7,
D07 KTS7



TEL +353 (0)1 8682000
e: contactus@ocsc.ie
w: www.ocsc.ie

Dublin | London | Belfast | Galway | Cork

Client:	ATLAS GP LTD							
Project:	BELGARD GARDENS TALLAGHT							
	PHASE 1							
Title:	CROSS SECTIONS G-G AND H-H							
Code	Originator	Zone	Level	Type	Role	Number	Status	Revision
A557	OCSC	XX	XX	DR	C	0704	A1	C01
Date: 23.07.18 Scale: 1:25 @ A1 Drn by:IK Chkd by:JS Aprvd by:AH								