




Legend

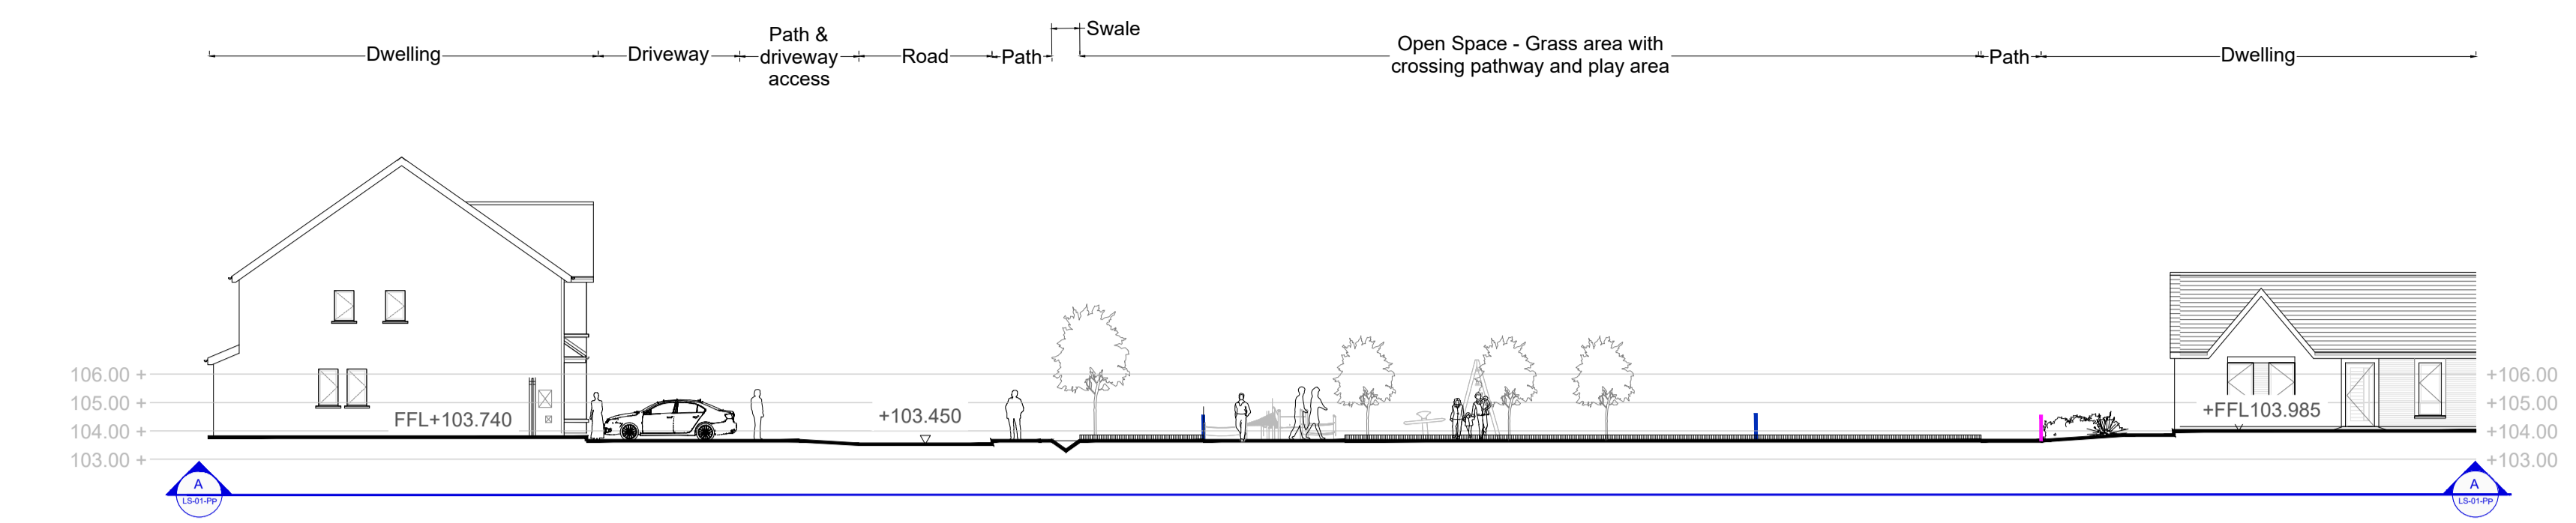


Section A-A  
Scale 1:200

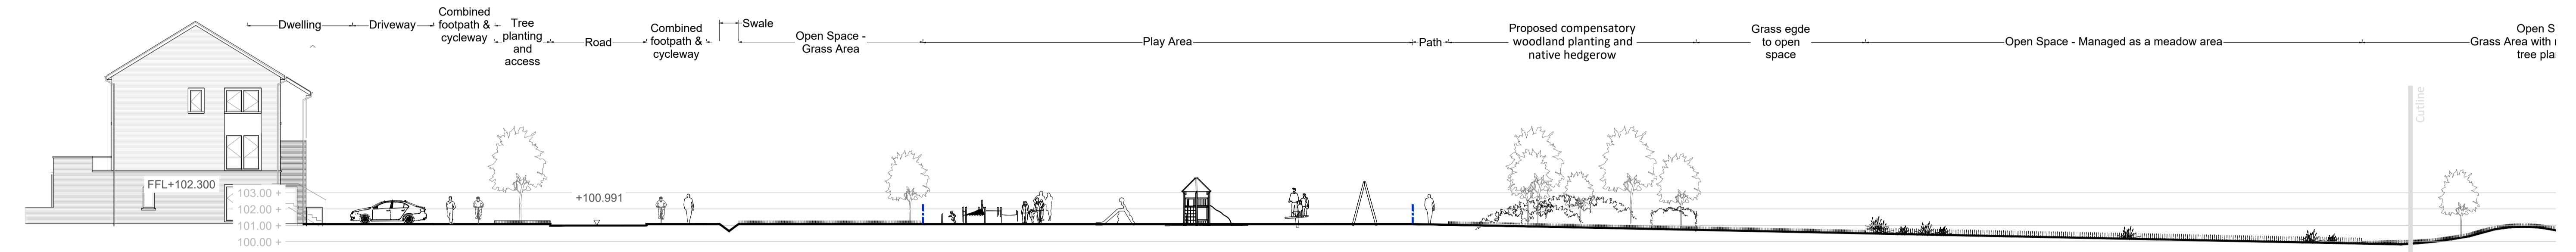


Section B-B  
Scale 1:200

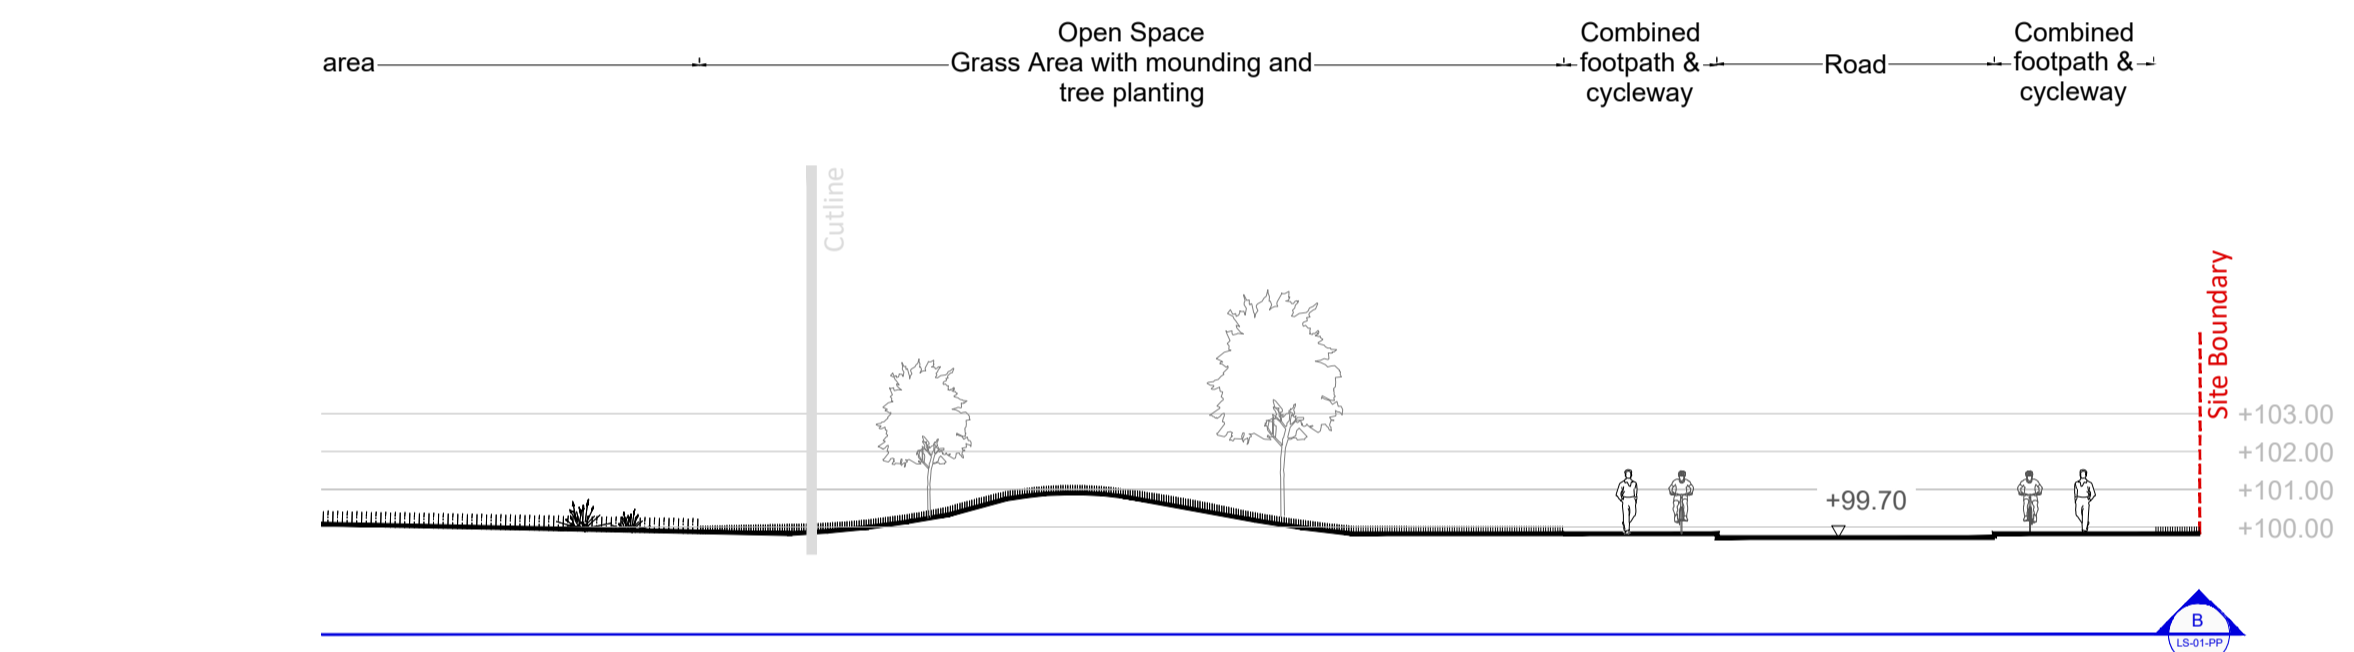

Section B-B  
Scale 1:200

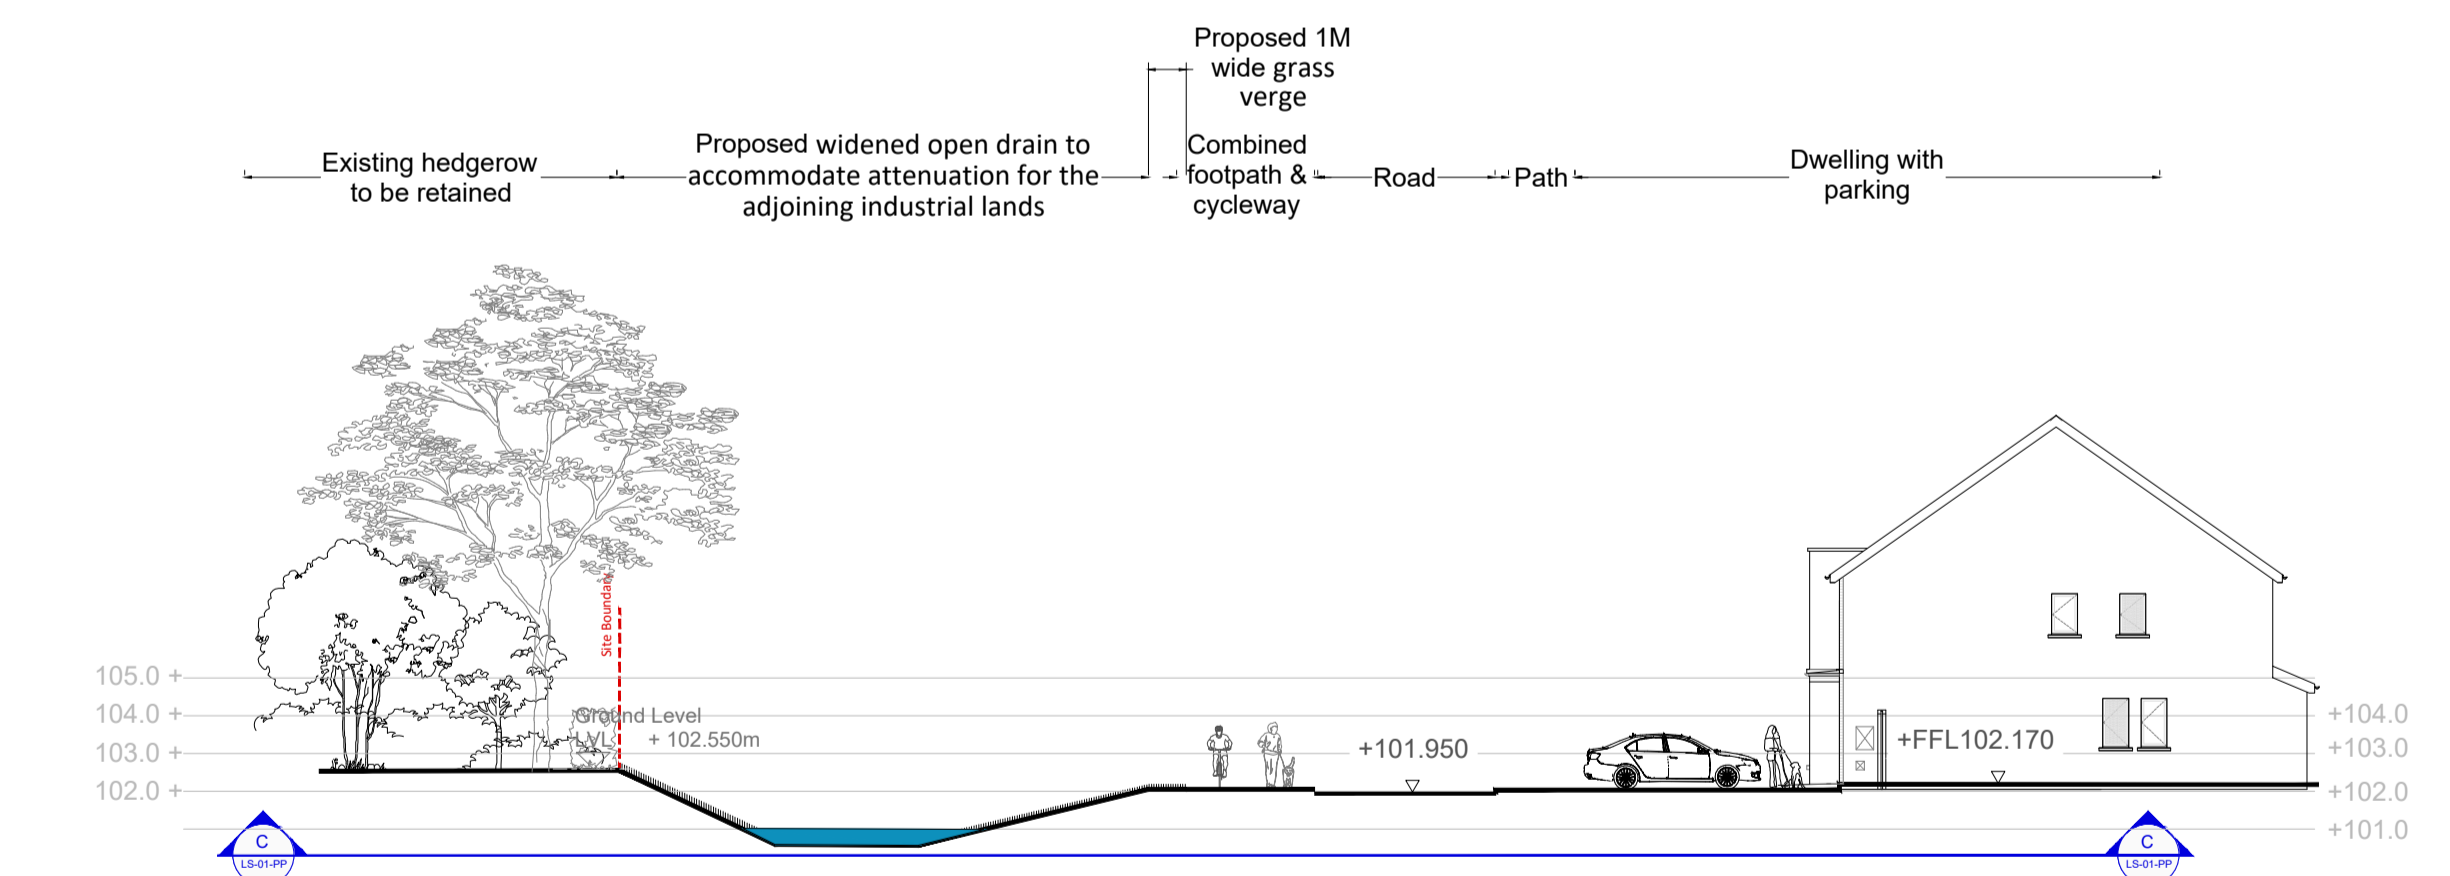

Section C-C  
Scale 1:200

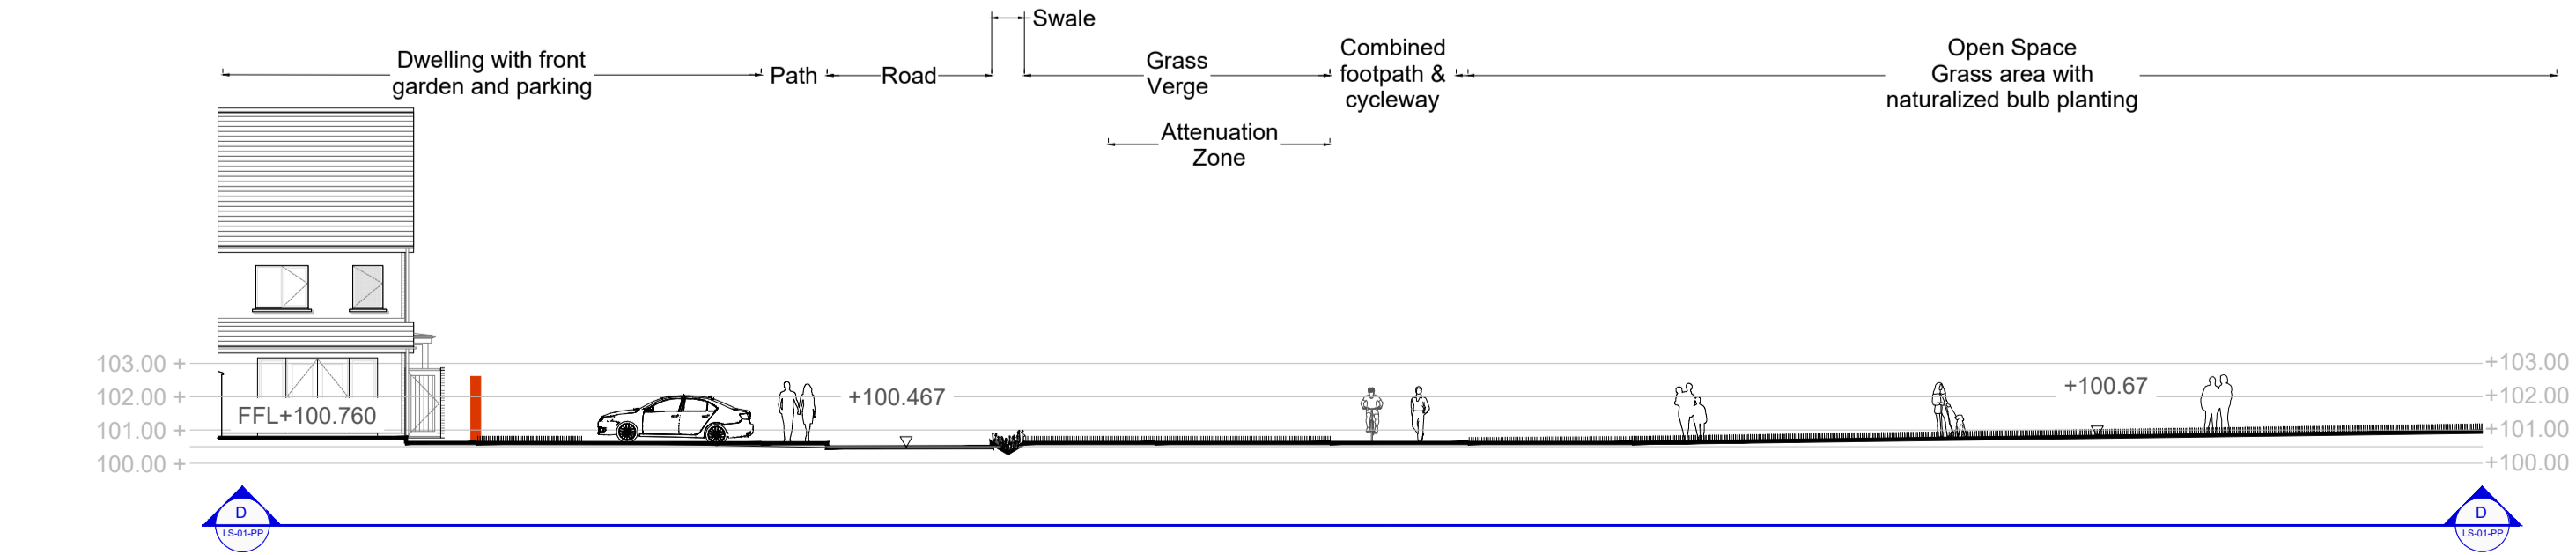

Section D-D  
Scale 1:200



Location Plan  
Scale 1:2000

Date	Note

Project name: <b>Dunshaughlin East SHD</b>	Project number: <b>17-003</b>
Drawing name: <b>Landscape Sections</b>	Drawing number: <b>LS-01-PP</b>
Drawing scale @ A1: <b>1:200, 1:2000</b>	Drawn by: <b>ad</b>
Status: <b>Planning</b>	Checked by: <b>ld</b>
Contact details: Linda Doyle (Director) mobile: 087 267 4196 e-mail: linda@doyle-otroithigh.com Daire O'Troithigh (Director) mobile: 085 300 3499 e-mail: daire@doyle-otroithigh.com	Office address: Pembroke House 28-32 Upper Pembroke Street Dublin 2