



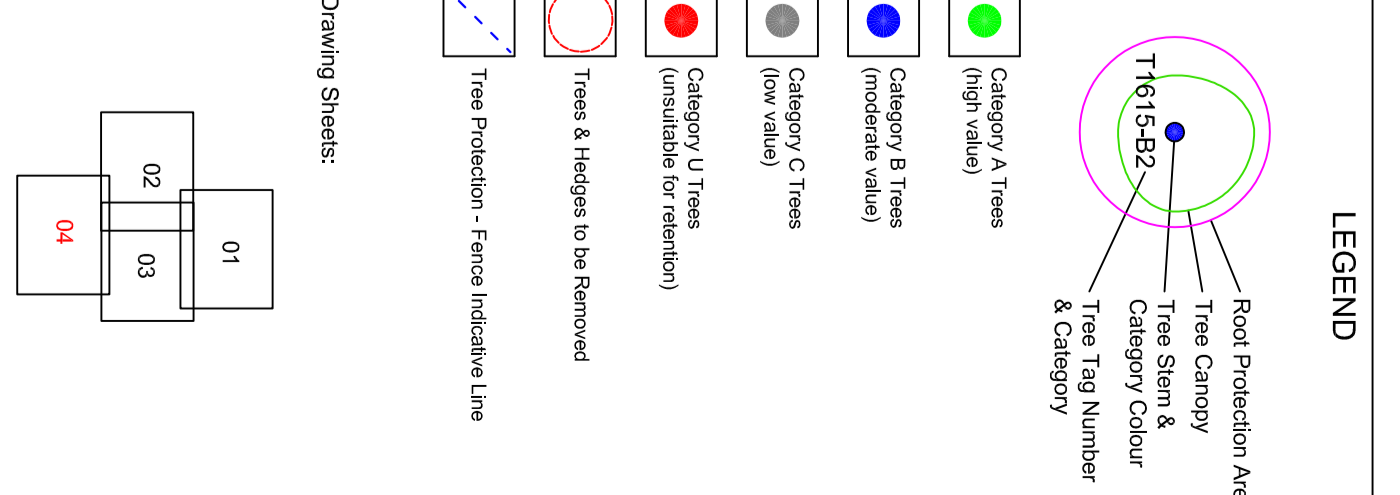

1.75m Cycle Track and
1m wide grass verge

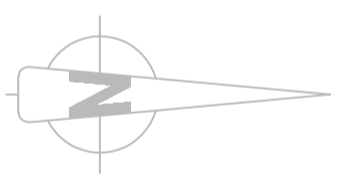

NOTES:
Please see Tree Survey Report for further detail.
Architectural and engineering drawings.

Independent Tree Surveys
Our Lady's College
Rossettville
087 862697 / 437 138687
info@tds.ie

Project Name: Dunscaughlin East SHD

Drawing Title: Tree Protection Plan
Drawing Number: 16001_TPP_04
Client: Rockliffe 1 Ltd
Agent:
Date: 17/12/2018
Scale: 1:500@A0