



ROAD 12 LONGSECTION
SCALE: H:1:1000 V:1:100
DATUM: 95.000

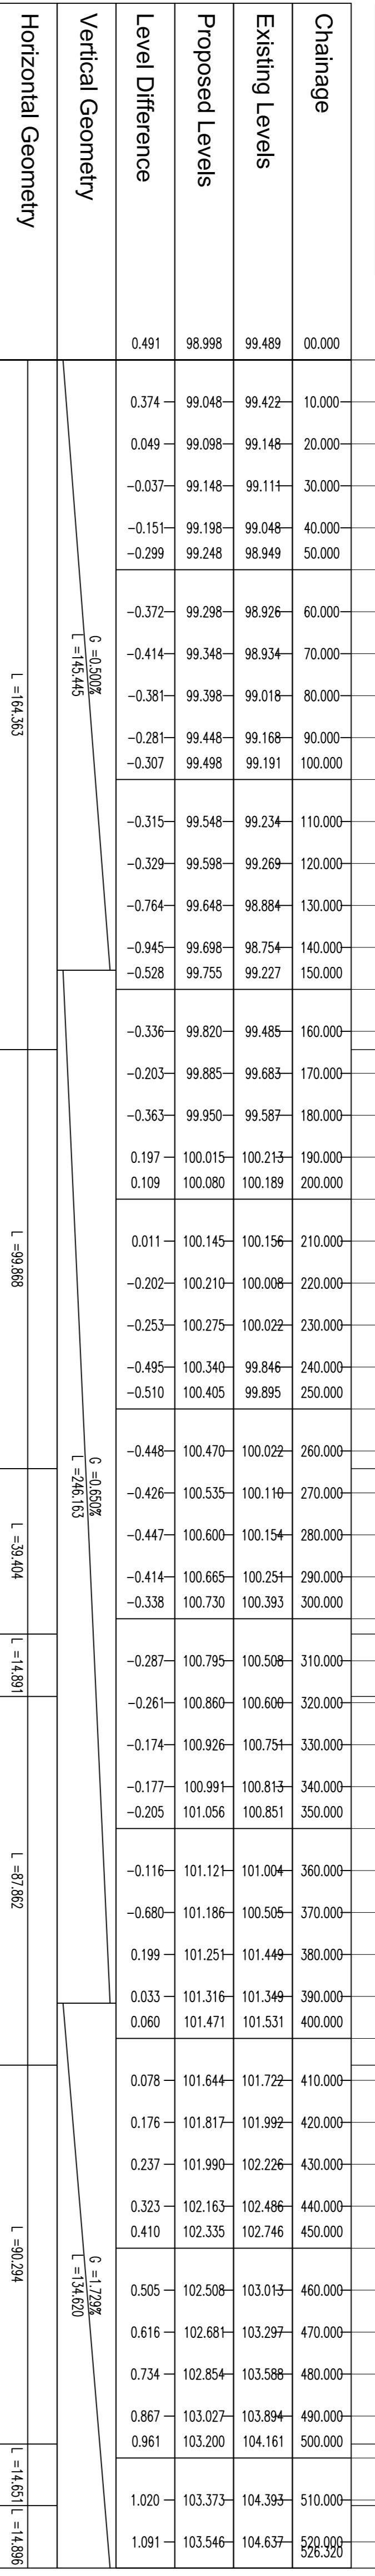

ROAD 13 LONGSECTION
SCALE: H:1:1000 V:1:100
DATUM: 100.000

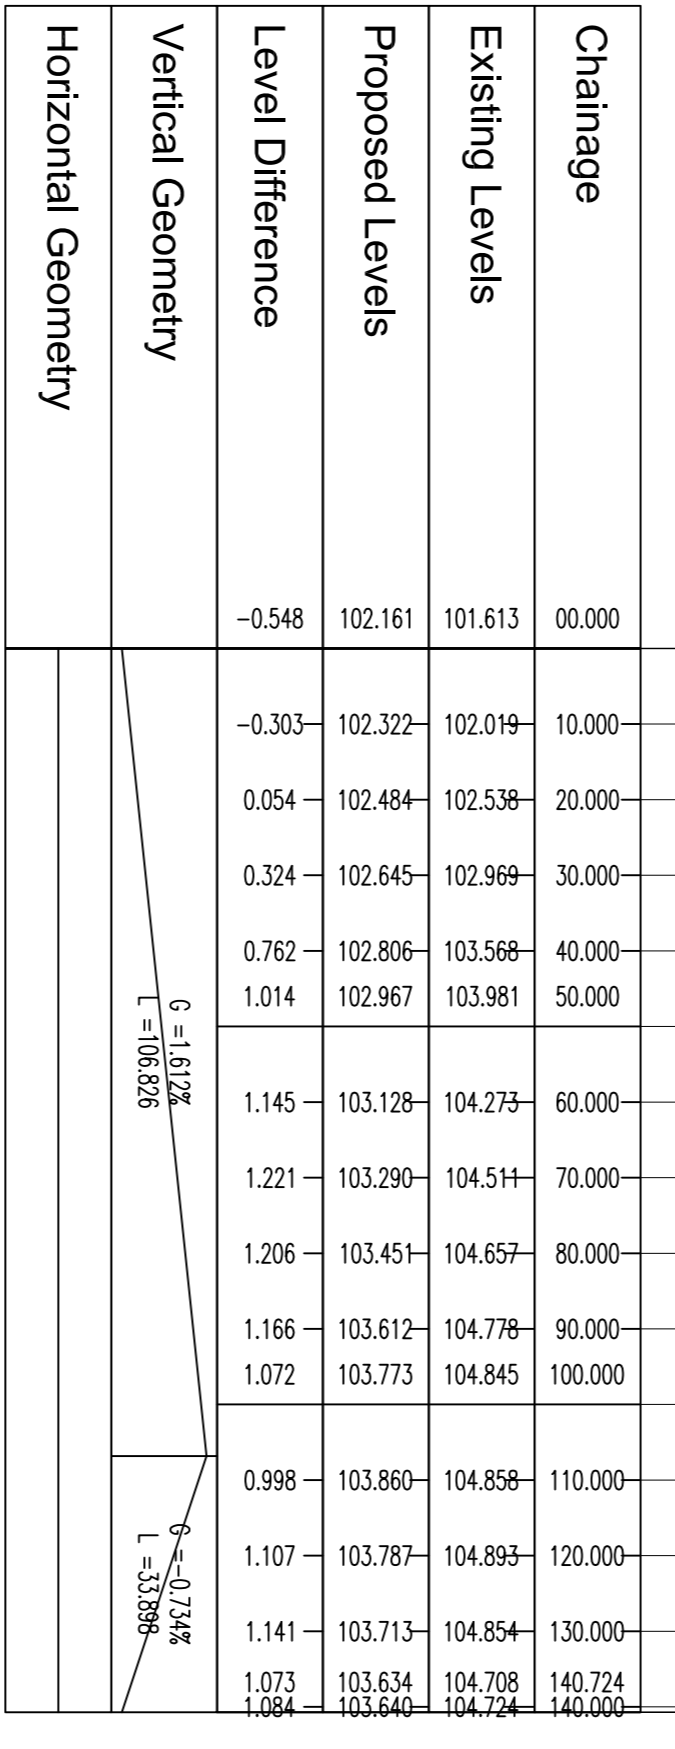

DIMENSIONS

Figured dimensions only to be taken from this drawing. All dimensions to be checked on site. Architects to be informed immediately of any discrepancies before work proceeds.

© COPYRIGHT

This drawing and any design hereon is copyright of JOR Consulting Engineers and must not be reproduced in whole or in part without their express written consent.

NOTES:

REV	DATE	DETAILS
A	07/12/18	ISSUED FOR PLANNING
1	18/11/18	DRAFT ISSUE

REV	DATE	DETAILS

JOR Joseph O'Reilly
Consulting Civil & Structural Engineers
Unit 1, St. Therese's Place, Flowerhill, Navan, Co. Meath
Tel: 046 9077092 Fax: 046 9077932
Email: mail@jor.ie Web: www.jor.ie

CLIENT	Rocktore 1 Limited
PROJECT	Proposed Strategic Housing Development at Dunshaughlin East

TITLE	Road Longsections	Sheet 6
SCALE	1:1000 @ A1	DATE CREATED
JOB No.	J18-001	DRAWING No.
		CHECKED BY:
		DRAWN BY:
		CHECKED BY:
		REV
		A

ISSUED FOR PLANNING