

PART 'A'

PART 'B'




CONTEXT SECTION 1 - 1,  
Scale 1:500@A1




Cell 27 Creche & Retail Block C Apartments

CONTEXT SECTION 1 - 1, PART 'A'  
Scale 1:200@A1

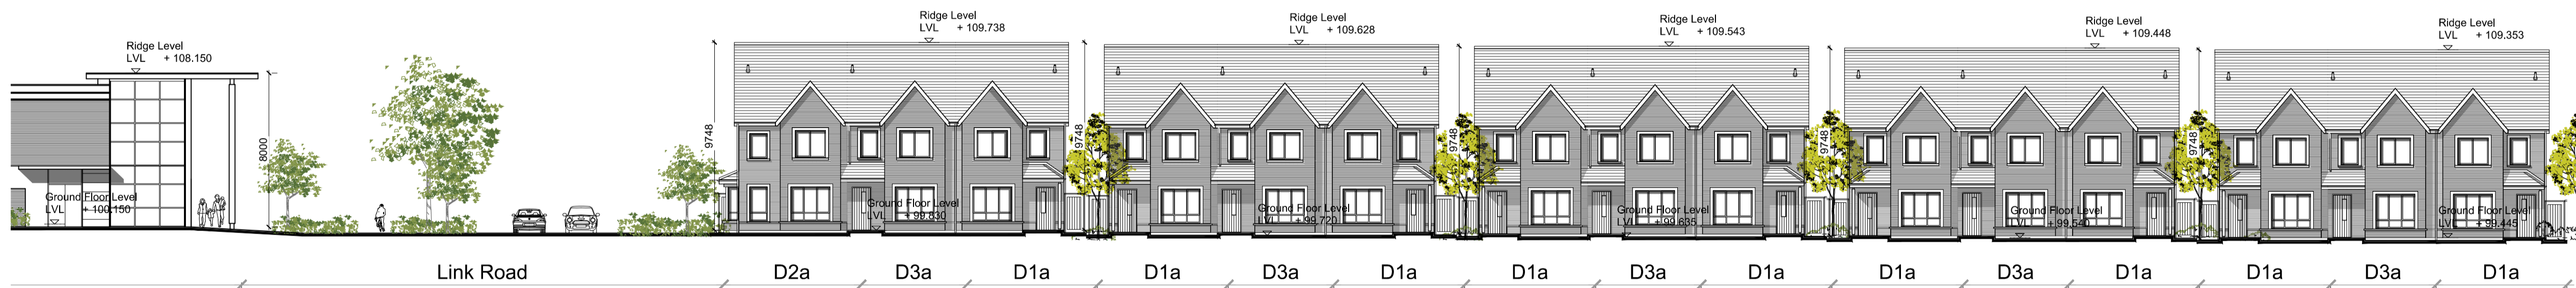

CONTEXT SECTION 1 - 1, PART 'B'  
Scale 1:200@A1

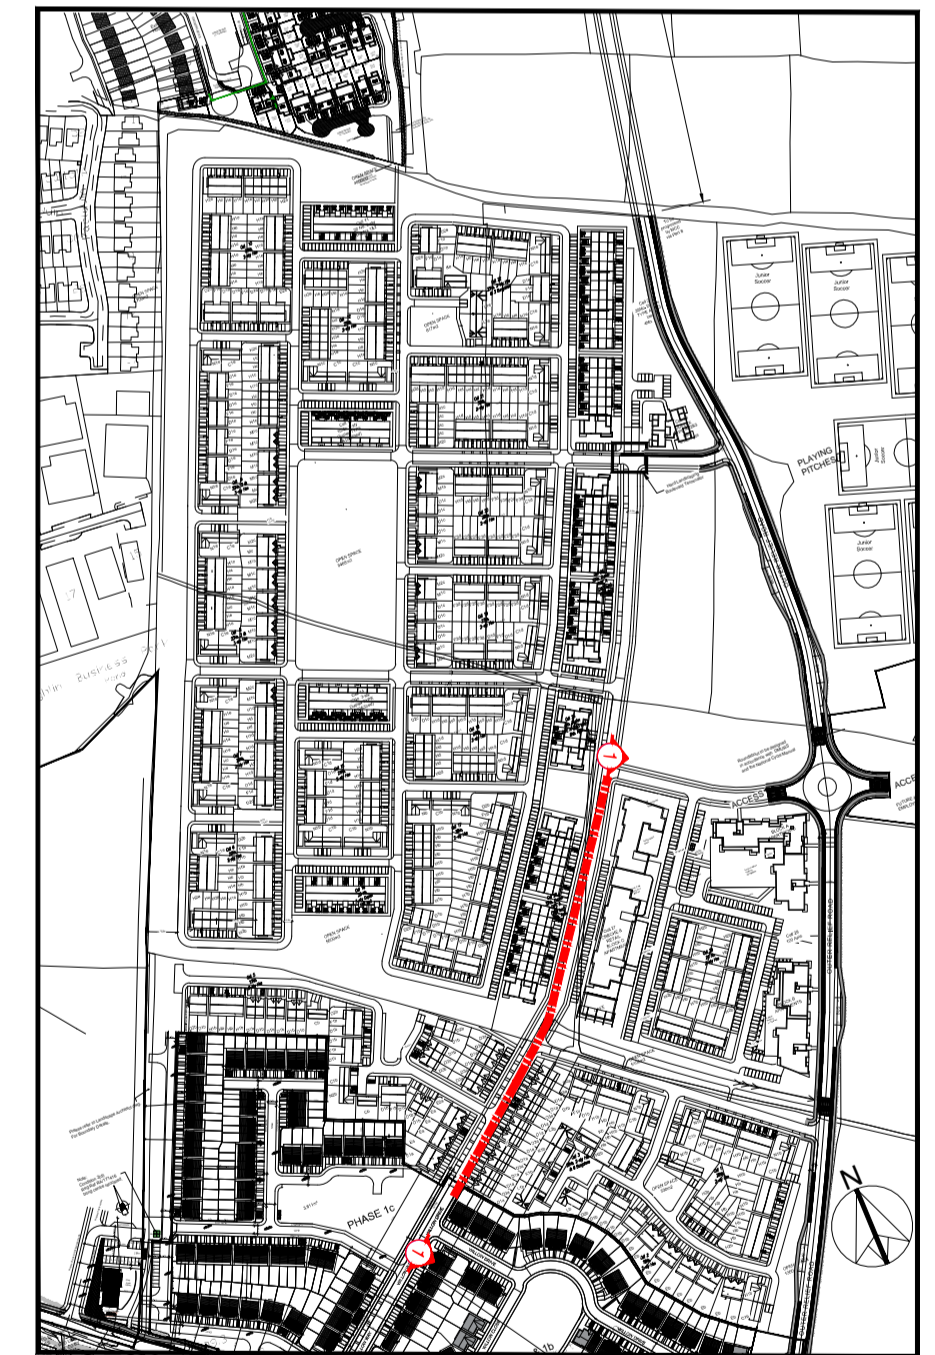

KEY PLAN - NTS

NOTES:

DO NOT SCALE FROM DRAWINGS. WORK TO FIGURED DIMENSIONS ONLY. ARCHITECT TO BE NOTIFIED OF ALL DISCREPANCIES.

REVISIONS		
DATE	DESCRIPTION	No.

<p>M<sup>C</sup>ROSSAN O'ROURKE MANNING ARCHITECTS</p>	PROJECT TITLE:	DATE:	DRAWN BY:
	Dunshaughlin East SHD	Dec'18	DB
	DRAWING TITLE:	SCALE:	REVISION:
	Context Sections, Section 1-1	Varies	
	JOB NO:	DRAWING NO:	
	16028.1	SHD016	