

PART 'A'


PART 'B'

PART 'C'




CONTEXT SECTION 2 - 2,

Scale 1:500@A1

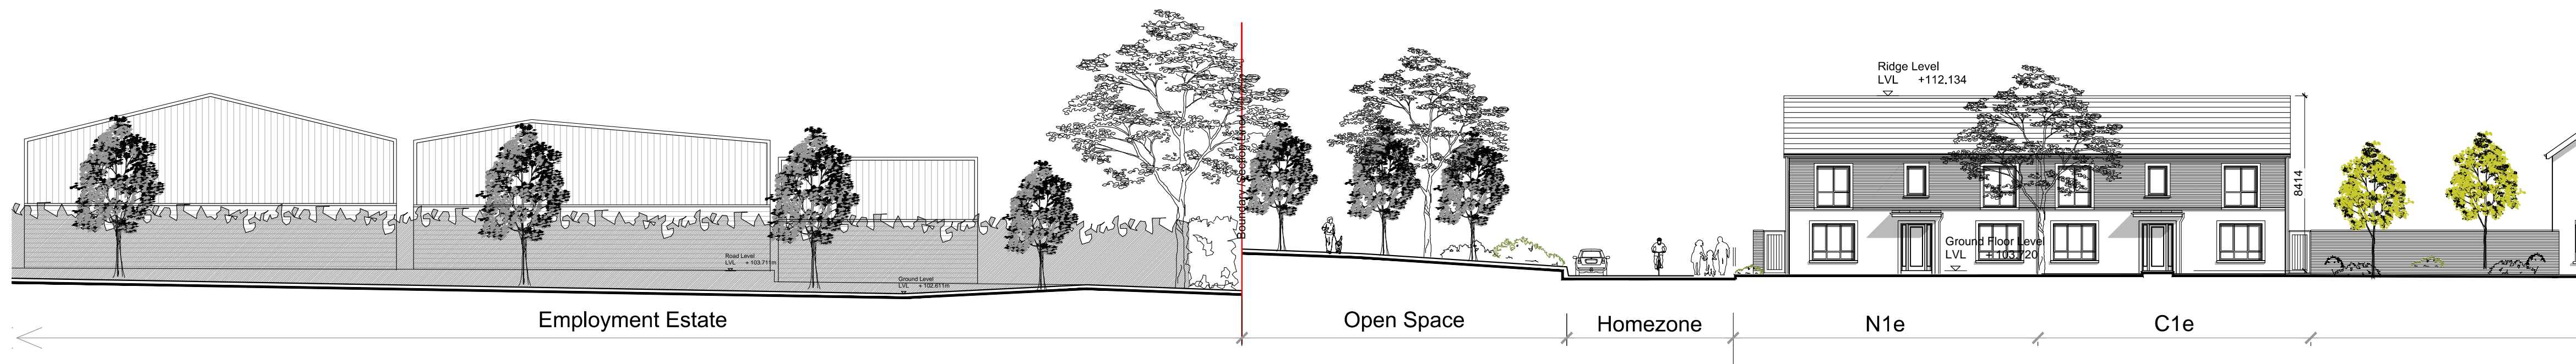

CONTEXT SECTION 2 - 2, PART 'A'

Scale 1:200@A1

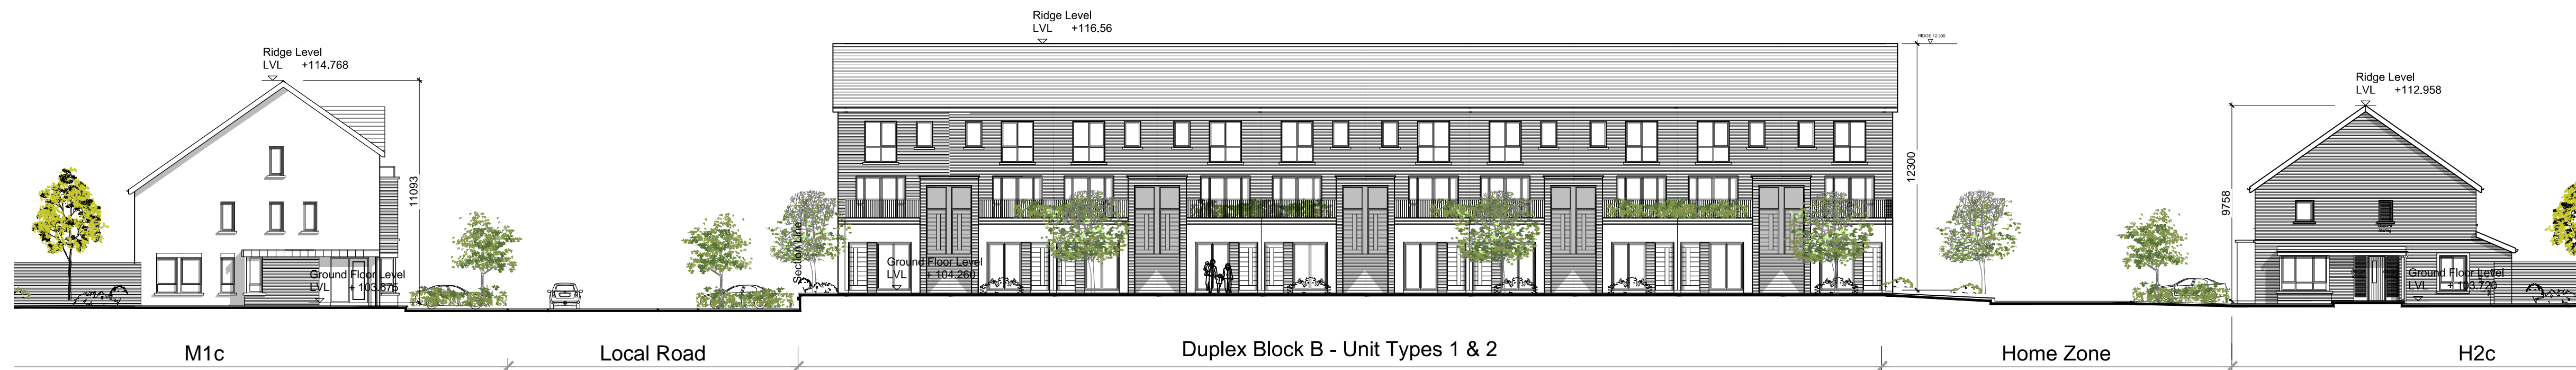


CONTEXT SECTION 2 - 2, PART 'B'

Scale 1:200@A1



CONTEXT SECTION 2 - 2, PART 'C'

Scale 1:200@A1

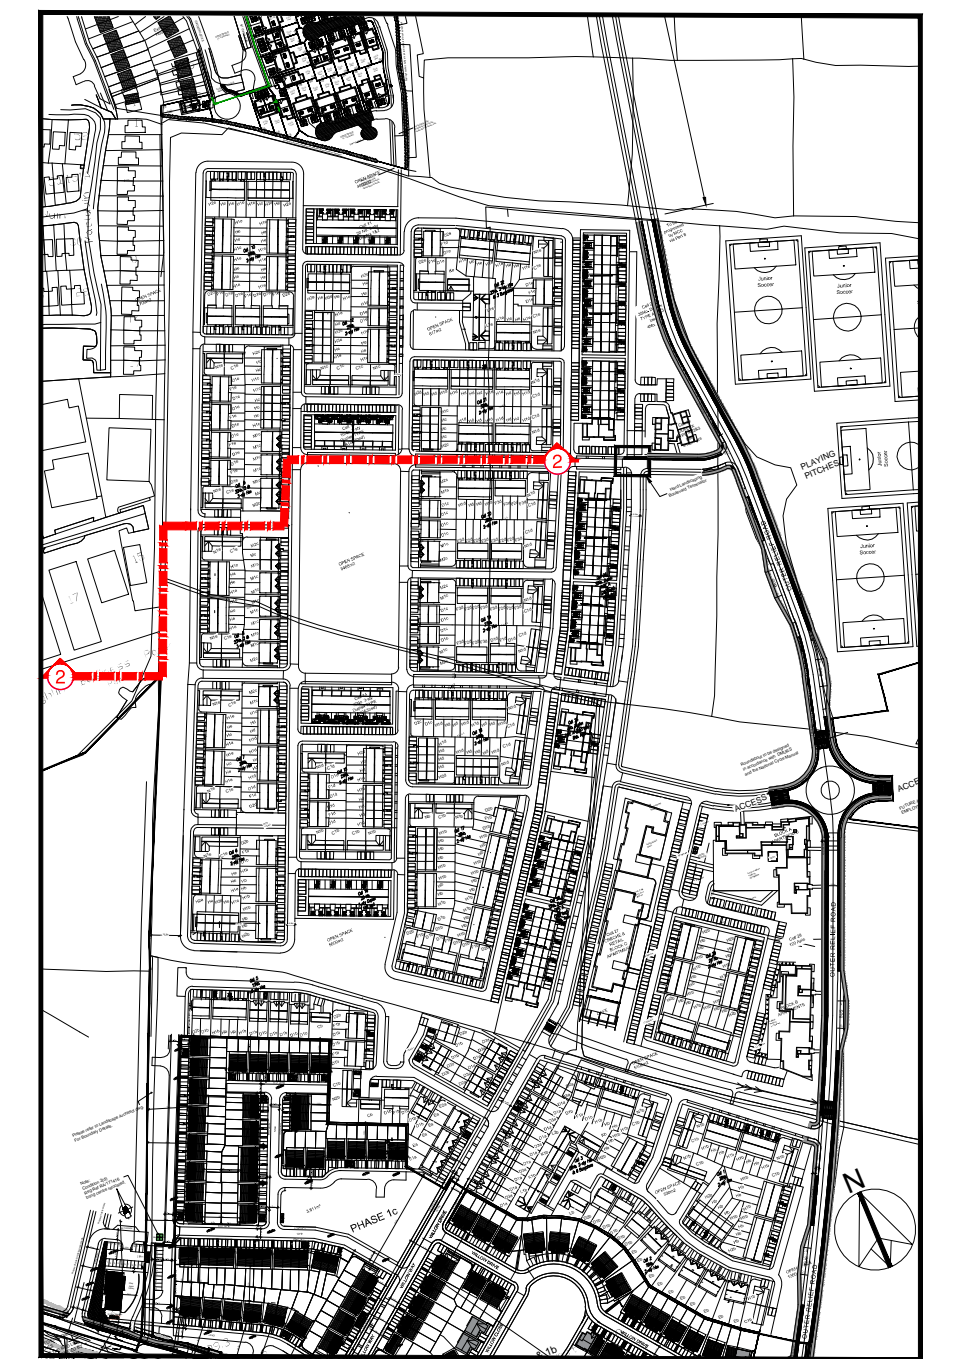

KEY PLAN - NTS

NOTES:

DO NOT SCALE FROM DRAWINGS. WORK TO FIGURED DIMENSIONS ONLY. ARCHITECT TO BE NOTIFIED OF ALL DISCREPANCIES.

REVISIONS		
DATE	DESCRIPTION	No.

 MCCROSSAN O'ROURKE MANNING ARCHITECTS	PROJECT TITLE:	Dunshaughlin East SHD	DATE:	Dec'18	DRAWN BY:	DB
	DRAWING TITLE:	Context Sections - Section 2-2	SCALE:	Varies	REVISION:	
	SHEET NO.:	Sheet 2	JOB NO.:	16028.1	DRAWING NO.:	SHD017
	<small> About Place West, Harcourt Lane, Dublin 2, Ireland. Tel: 01-4782700 Fax: 01-4782711 E-Mail: ecm@mccorm.com </small>					