

PART 'A'

PART 'B'

PART 'C'

PART 'D'



CONTEXT SECTION 3 - 3,  
Scale 1:1000@A1



CONTEXT SECTION 3 - 3, PART 'A'  
Scale 1:200@A1




CONTEXT SECTION 3 - 3, PART 'B'  
Scale 1:200@A1



CONTEXT SECTION 3 - 3, PART 'C'  
Scale 1:200@A1



CONTEXT SECTION 3 - 3, PART 'D'  
Scale 1:200@A1

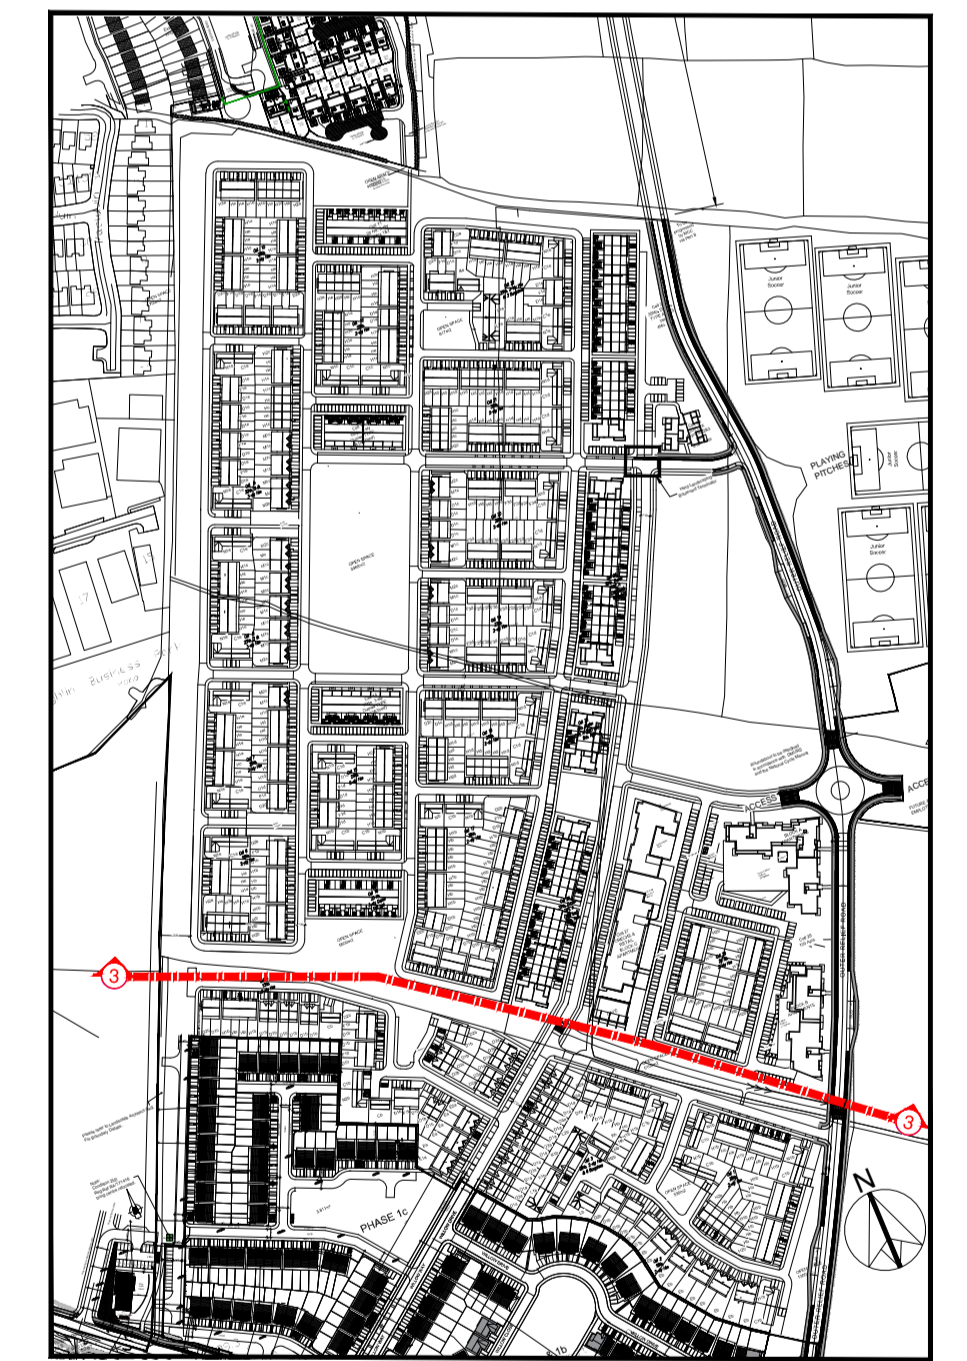

KEY PLAN - NTS

NOTES:

DO NOT SCALE FROM DRAWINGS. WORK TO FIGURED DIMENSIONS ONLY. ARCHITECT TO BE NOTIFIED OF ALL DISCREPANCIES.

REVISIONS		
DATE	DESCRIPTION	No.

**M C O R M**  
M'ROSSAN O'ROURKE MANNING ARCHITECTS

PROJECT TITLE: Dunshaughlin East SHD  
DRAWING TITLE: Context Sections  
Sheet 3

DATE: Dec'18  
SCALE: Varies  
JOB NO: 16028.1  
DRAWING NO: SHD018