

PART 'A'


PART 'B'




CONTEXT SECTION 4 - 4,
Scale 1:500@A1



CONTEXT SECTION 4 - 4, PART 'A'
Scale 1:200@A1

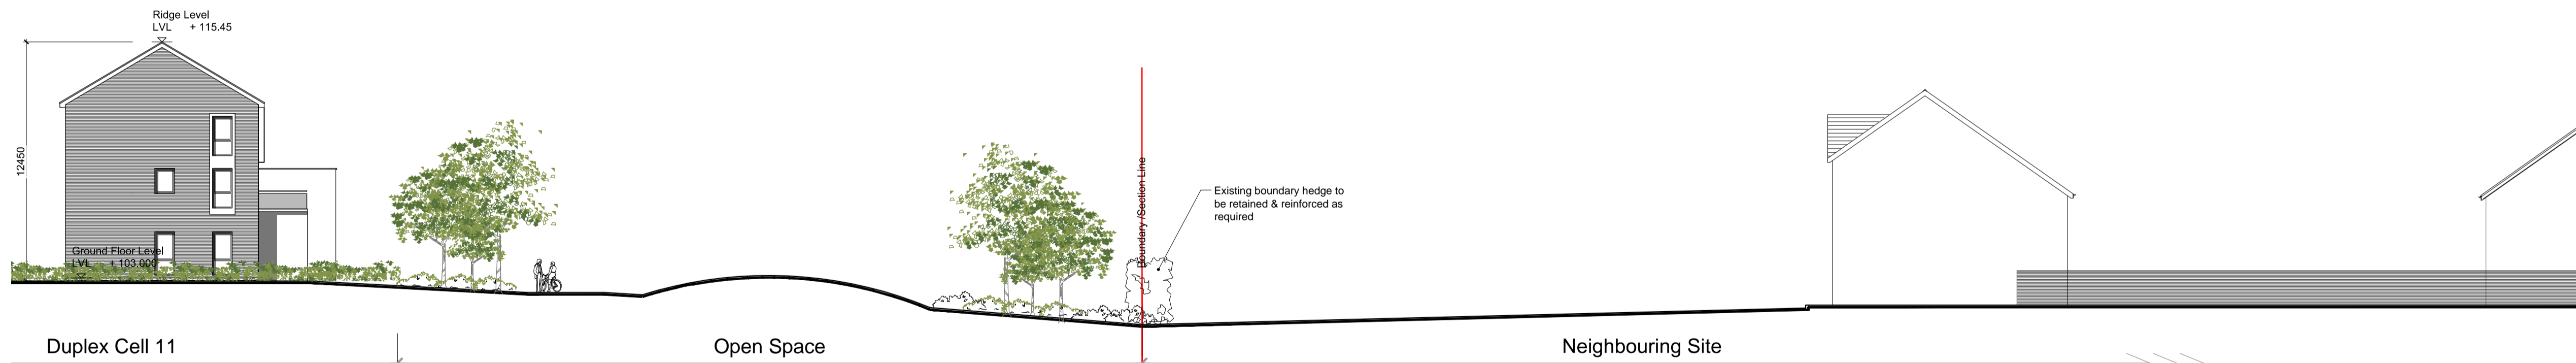

CONTEXT SECTION 4 - 4, PART 'B'
Scale 1:200@A1

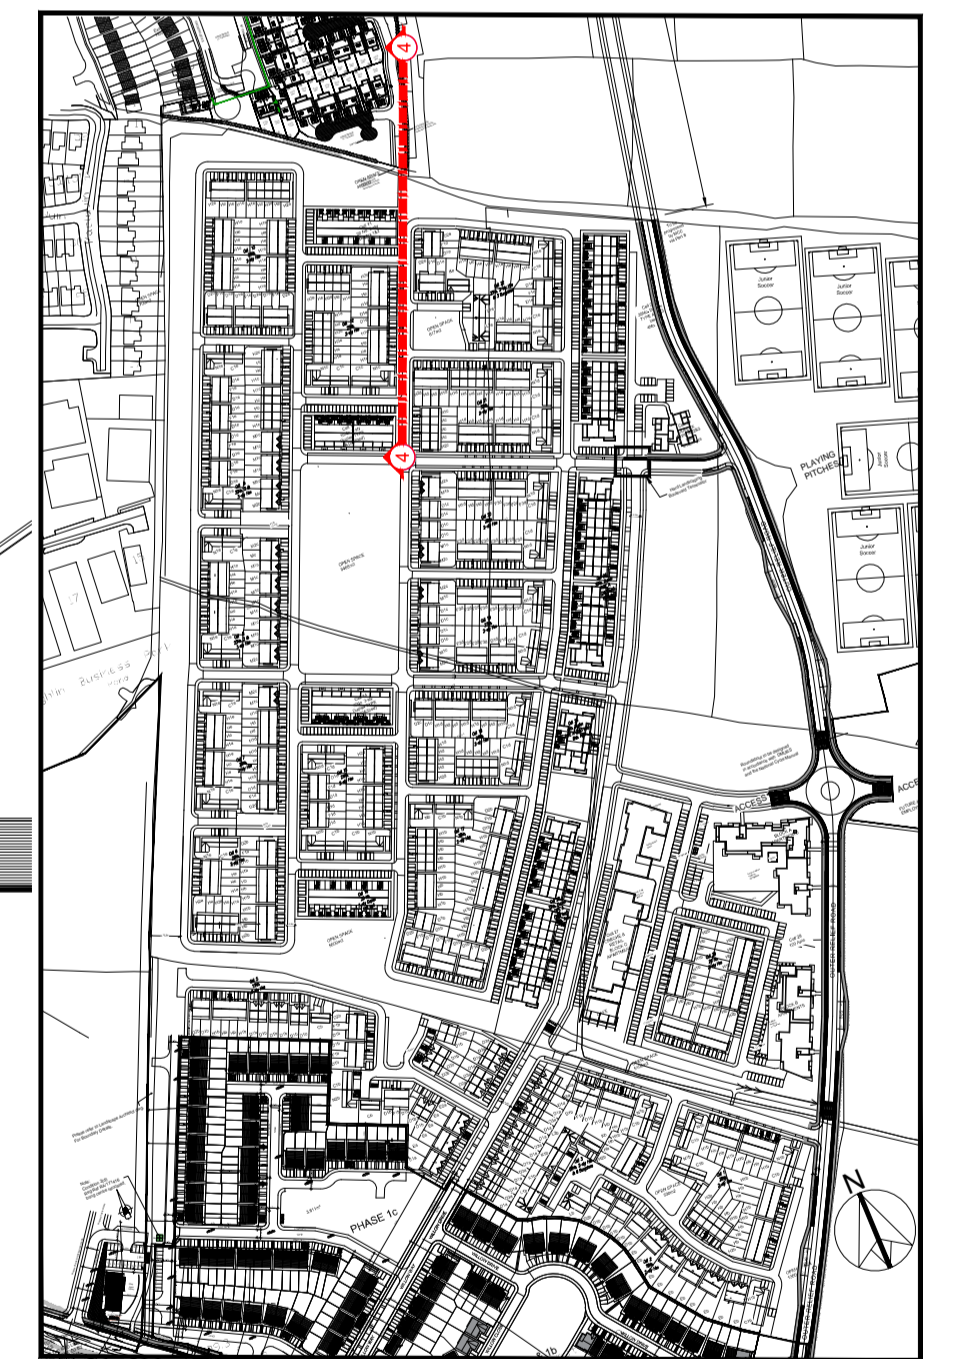

KEY PLAN - NTS

NOTES:

DO NOT SCALE FROM DRAWINGS. WORK TO FIGURED DIMENSIONS ONLY. ARCHITECT TO BE NOTIFIED OF ALL DISCREPANCIES.

REVISIONS		
DATE	DESCRIPTION	No.

<p>M^CROSSAN O'ROURKE MANNING ARCHITECTS</p>	PROJECT TITLE:	Dunshaughlin East SHD	DATE:	Dec'18	DRAWN BY:	DB
	DRAWING TITLE:	Context Sections	SCALE:	Varies	REVISION:	
	SHEET NO.:	Sheet 4	JOB NO.:	16028.1	DRAWING NO.:	SHD019
	<small>Abbott Place West, Harold's Cross, Dublin 2, Ireland Tel: 01-4782700 Fax: 01-4782711 E-Mail: ecm@mccorm.com</small>					