



CONTEXT SECTION 5 - 5,  
Scale 1:200@A1

PART 'A'


PART 'B'

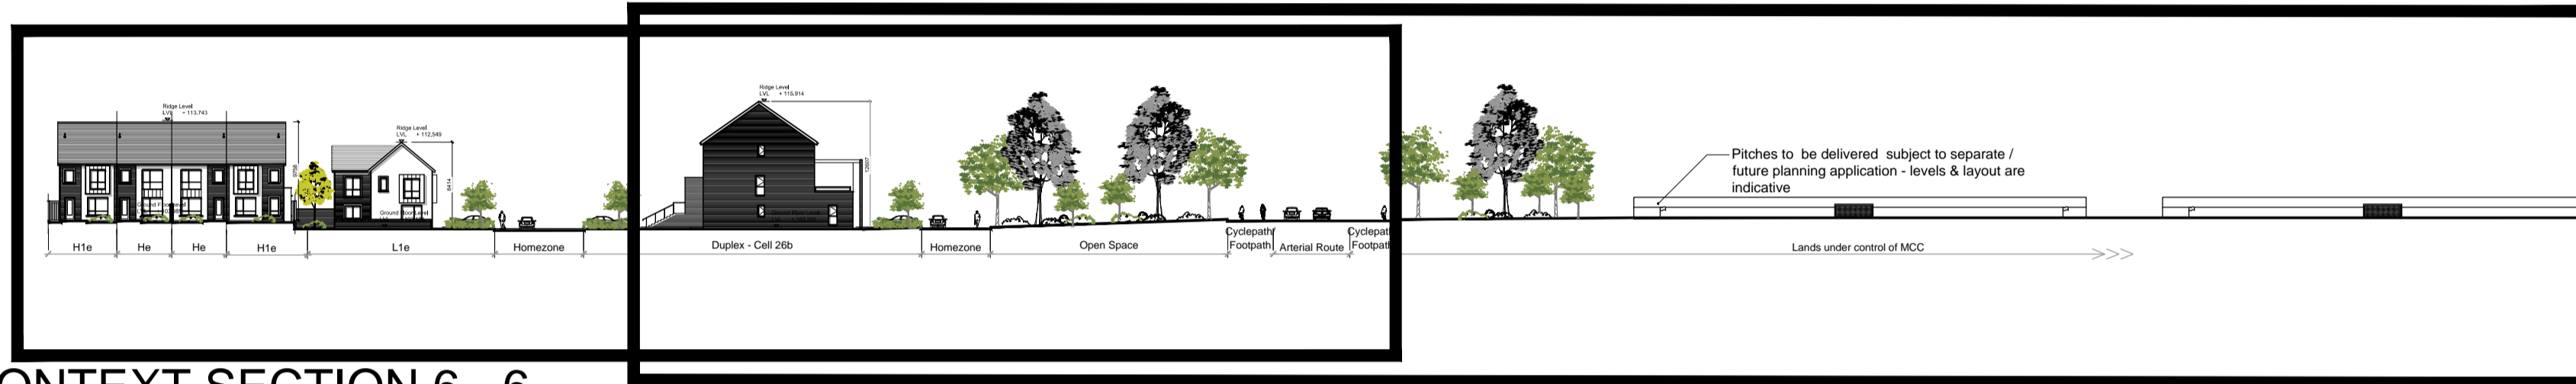


CONTEXT SECTION 6 - 6,  
Scale 1:500@A1

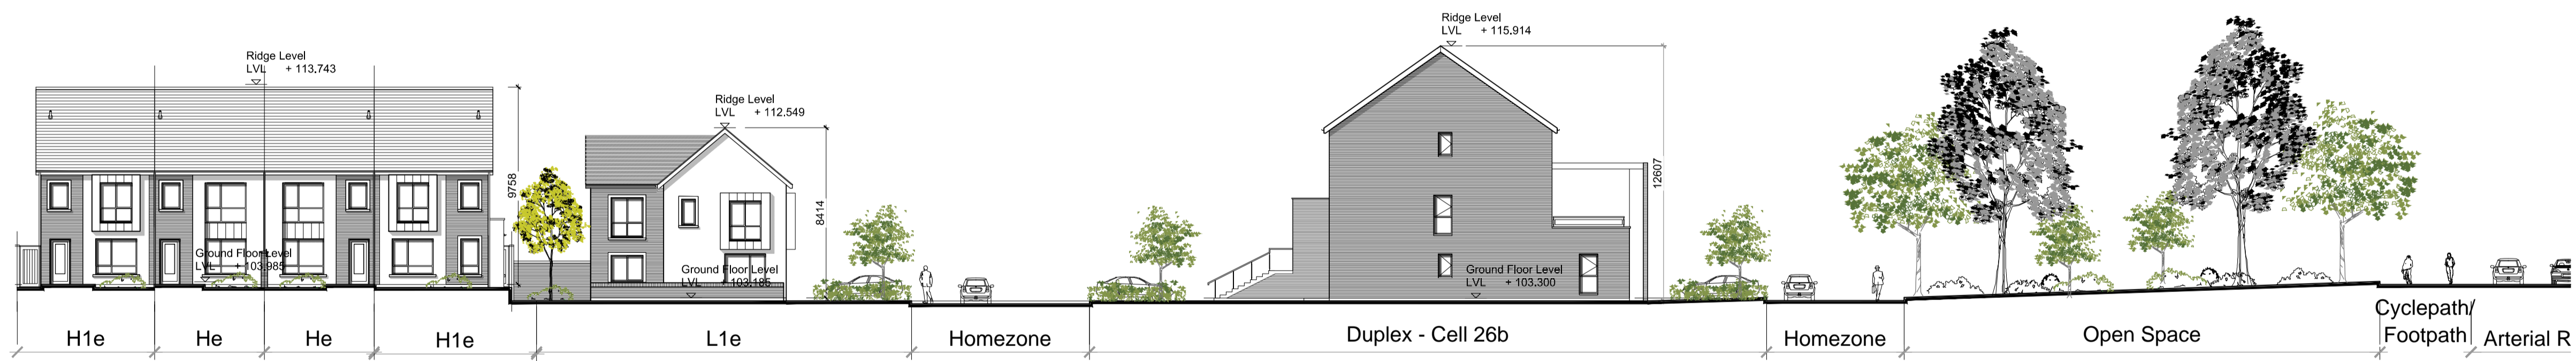

CONTEXT SECTION 6 - 6, PART 'A'  
Scale 1:200@A1

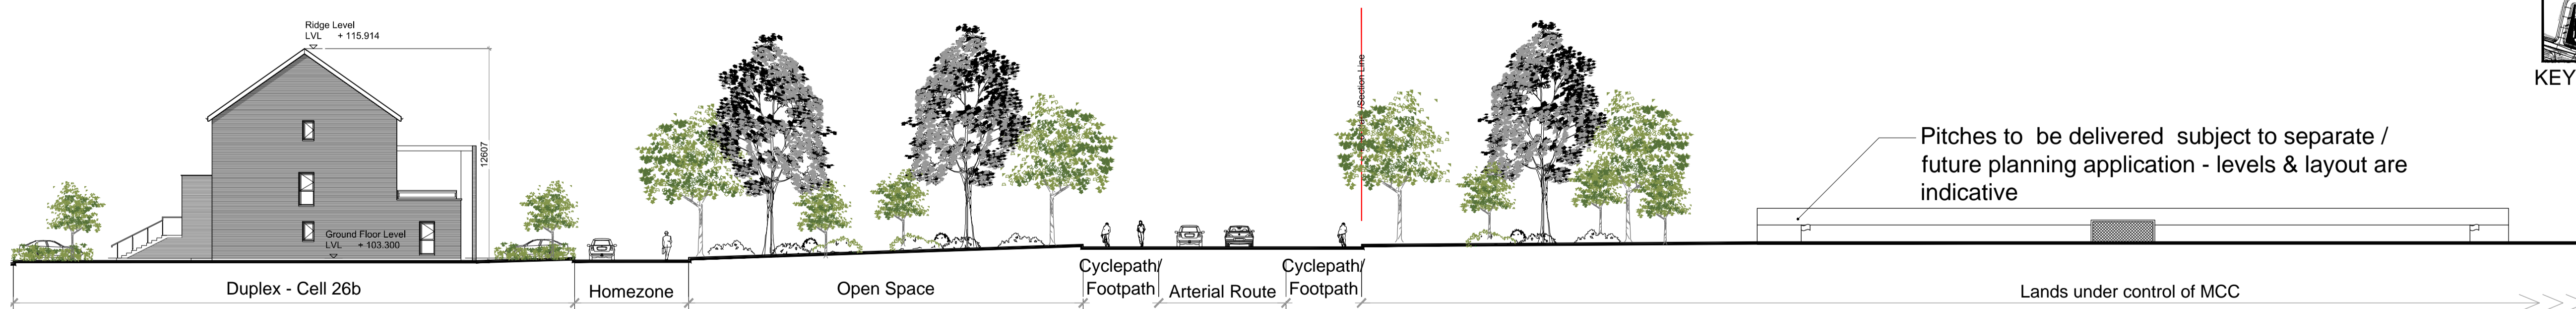

CONTEXT SECTION 6 - 6, PART 'B'  
Scale 1:200@A1

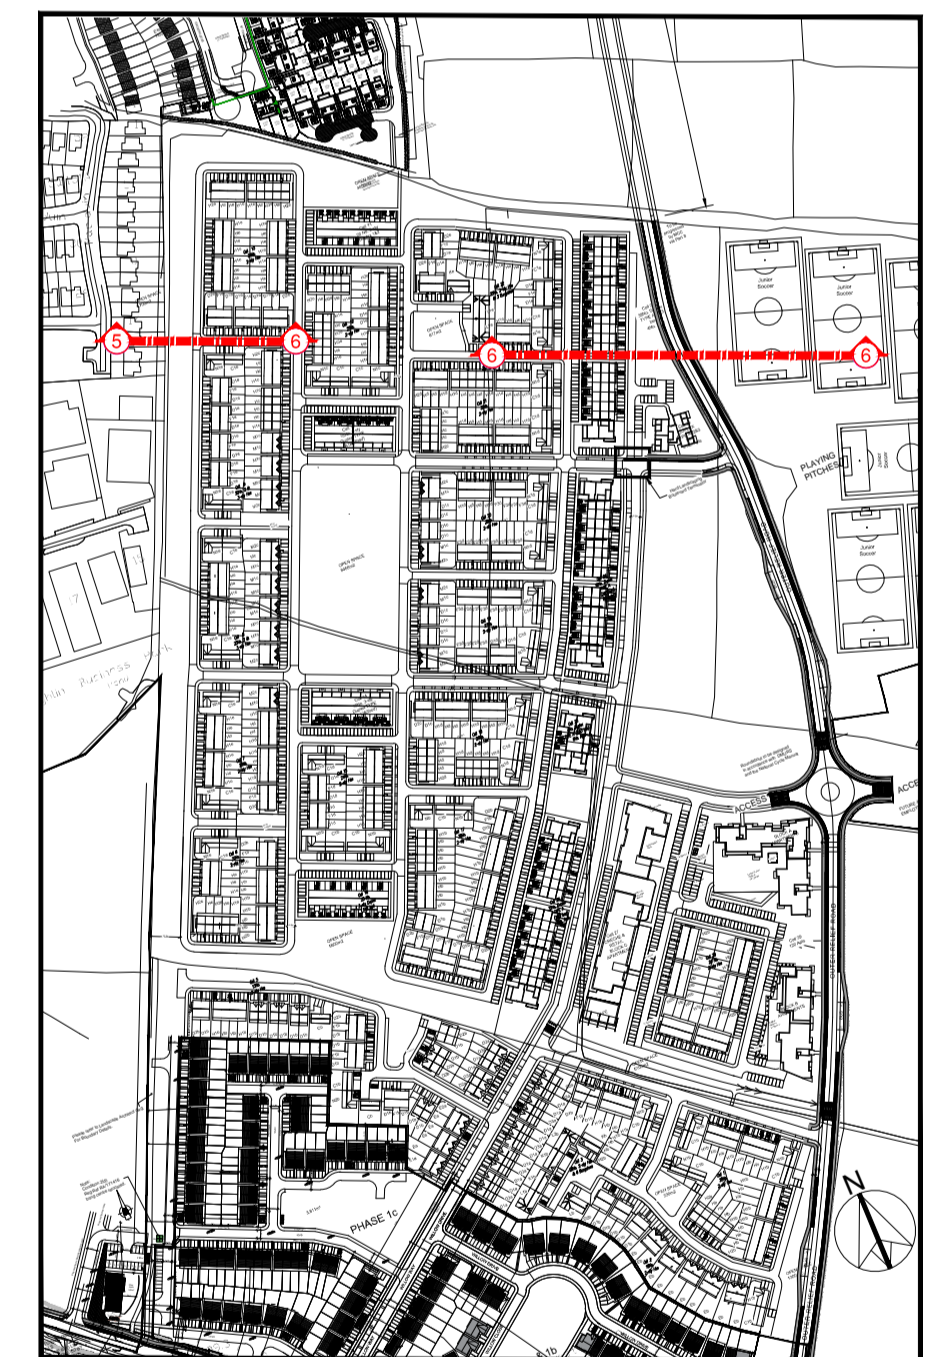

KEY PLAN - NTS

NOTES:

DO NOT SCALE FROM DRAWINGS. WORK TO FIGURED DIMENSIONS ONLY. ARCHITECT TO BE NOTIFIED OF ALL DISCREPANCIES.

REVISIONS		
DATE	DESCRIPTION	No.

 M <sup>C</sup> CROSSAN O'ROURKE MANNING ARCHITECTS	PROJECT TITLE:	DATE:	DRAWN BY:
	Dunshaughlin East SHD	Dec'18	DB
	DRAWING TITLE:	SCALE:	REVISION:
	Context Sections, Sections 5-5 & 6-6	Varies	
	JOB NO:	DRAWING NO:	
	16028.1	SHD02C	
	<small>           About Place West, Harcourt Lane, Dublin 2, Ireland.            Tel: 01-4782700 Fax: 01-4782711 E-Mail: <a href="mailto:enr@mcorm.com">enr@mcorm.com</a> </small>		