

NOTES


01. DO NOT SCALE. USE FIGURED DIMENSIONS ONLY.
02. THIS DRAWING IS TO BE READ IN CONJUNCTION WITH ALL OTHER RELEVANT ARCHITECTURAL AND ENGINEERING DRAWINGS.
03. APPROXIMATE LOCATION OF EXISTING SITE BOUNDARY VIRGIN MEDIA CHAMBER
04. VIRGIN MEDIA SUPPLY ALL OF THE EQUIPMENT NEEDED FOR THE INSTALLATION OF VIRGIN MEDIA NETWORK - DUCT, CHAMBER COVERS, CABINETS, ETUS, TAP ENCLOSURES, OUTLET BOXES, INTERNAL 'TRIPLE SCREENED' COAX CABLE..
05. THIS PROPOSAL IS SUBJECT TO APPROVAL FROM VIRGIN MEDIA REPRESENTATIVE & LOCAL AUTHORITY PLANNING DEPARTMENT.
06. TO BE READ IN CONJUNCTION WITH VIRGIN MEDIA FINAL DESIGN DRAWING.

LEGEND

- 2 x TWIN WALLED Ø110mm GREEN DUCT ON FOOTWAY TO VIRGIN MEDIA SPEC.
- Ø32mm HYDRODARE TO EACH HOUSE ETU TO VIRGIN MEDIA SPEC.
- INGROUND FOOTWAY CHAMBER TO VIRGIN MEDIA SPEC (FW3 TYPE).
- NODE 4 VIRGIN MEDIA CABINET 1015mm(H) x 450mm(W) x 410mm(D)
- VIRGIN MEDIA ETU CABINET - 300 (h) x 220 (w) x 175mm DEEP




THIS IS NOT AN APPROVED VIRGIN MEDIA DESIGN DRAWING. INFORMATION ONLY

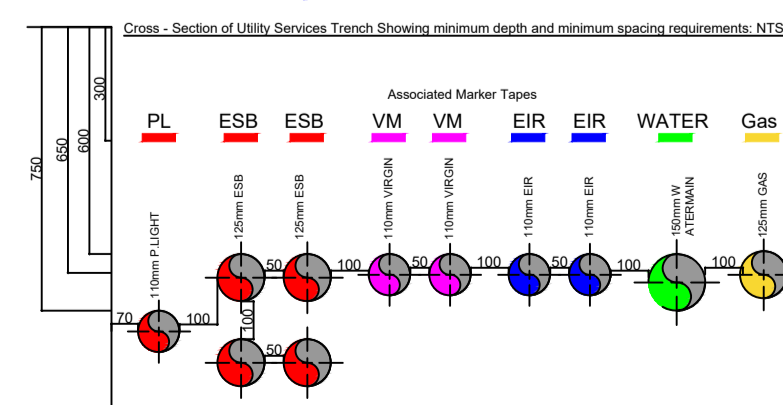

Note: All dimensions shown here are in 'mm'

Arrange services layout to keep gas service pipes as far away as practical from electricity duct

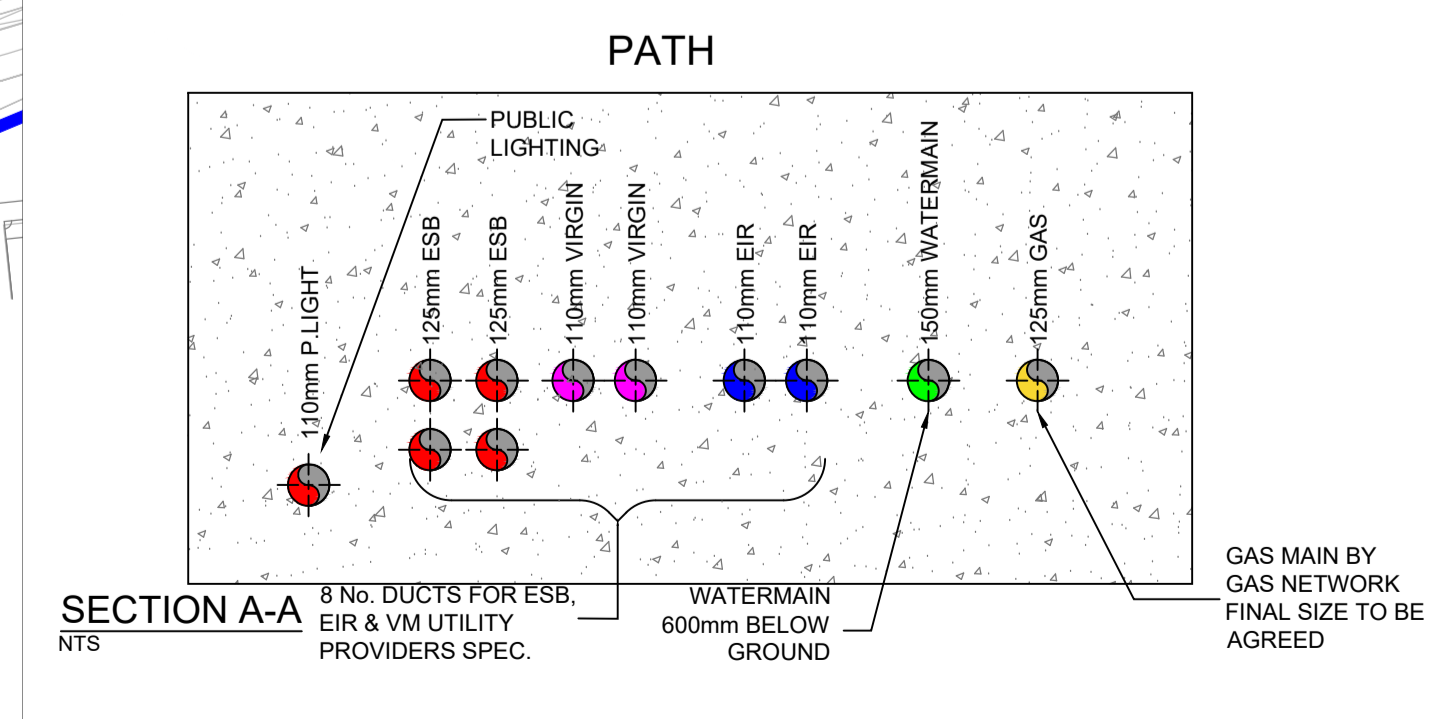

F	FOR PLANNING	PG	TMC	TMC	17/12/2018
ISSUE	DESCRIPTION	DRN	ORIG	APP	DATE

McElligott

CONSULTING ENGINEERS

H2a Centrepoint Business Park, Oak Road, Dublin 12
tel: +353 (0)1 424 3014 email: info@mcelligott.ie web: www.mcelligott.ie

CLIENT
ROCKTURE 1 LIMITED

PROJECT
DUNSHAUGHLIN EAST SHD

TITLE
SHD VIRGIN MEDIA SERVICES LAYOUT

SHEET	SCALE	PROJECT No.	DRAWING No.
A1	1:1000	17008	E003 SHD