
4m <u>NOTE:</u>

Hardstand layout may change during design / construction stage, however will not exceed the footprint shown.

TYPICAL TURBINE HARDSTAND - LAYOUT PLAN SCALE 1:250

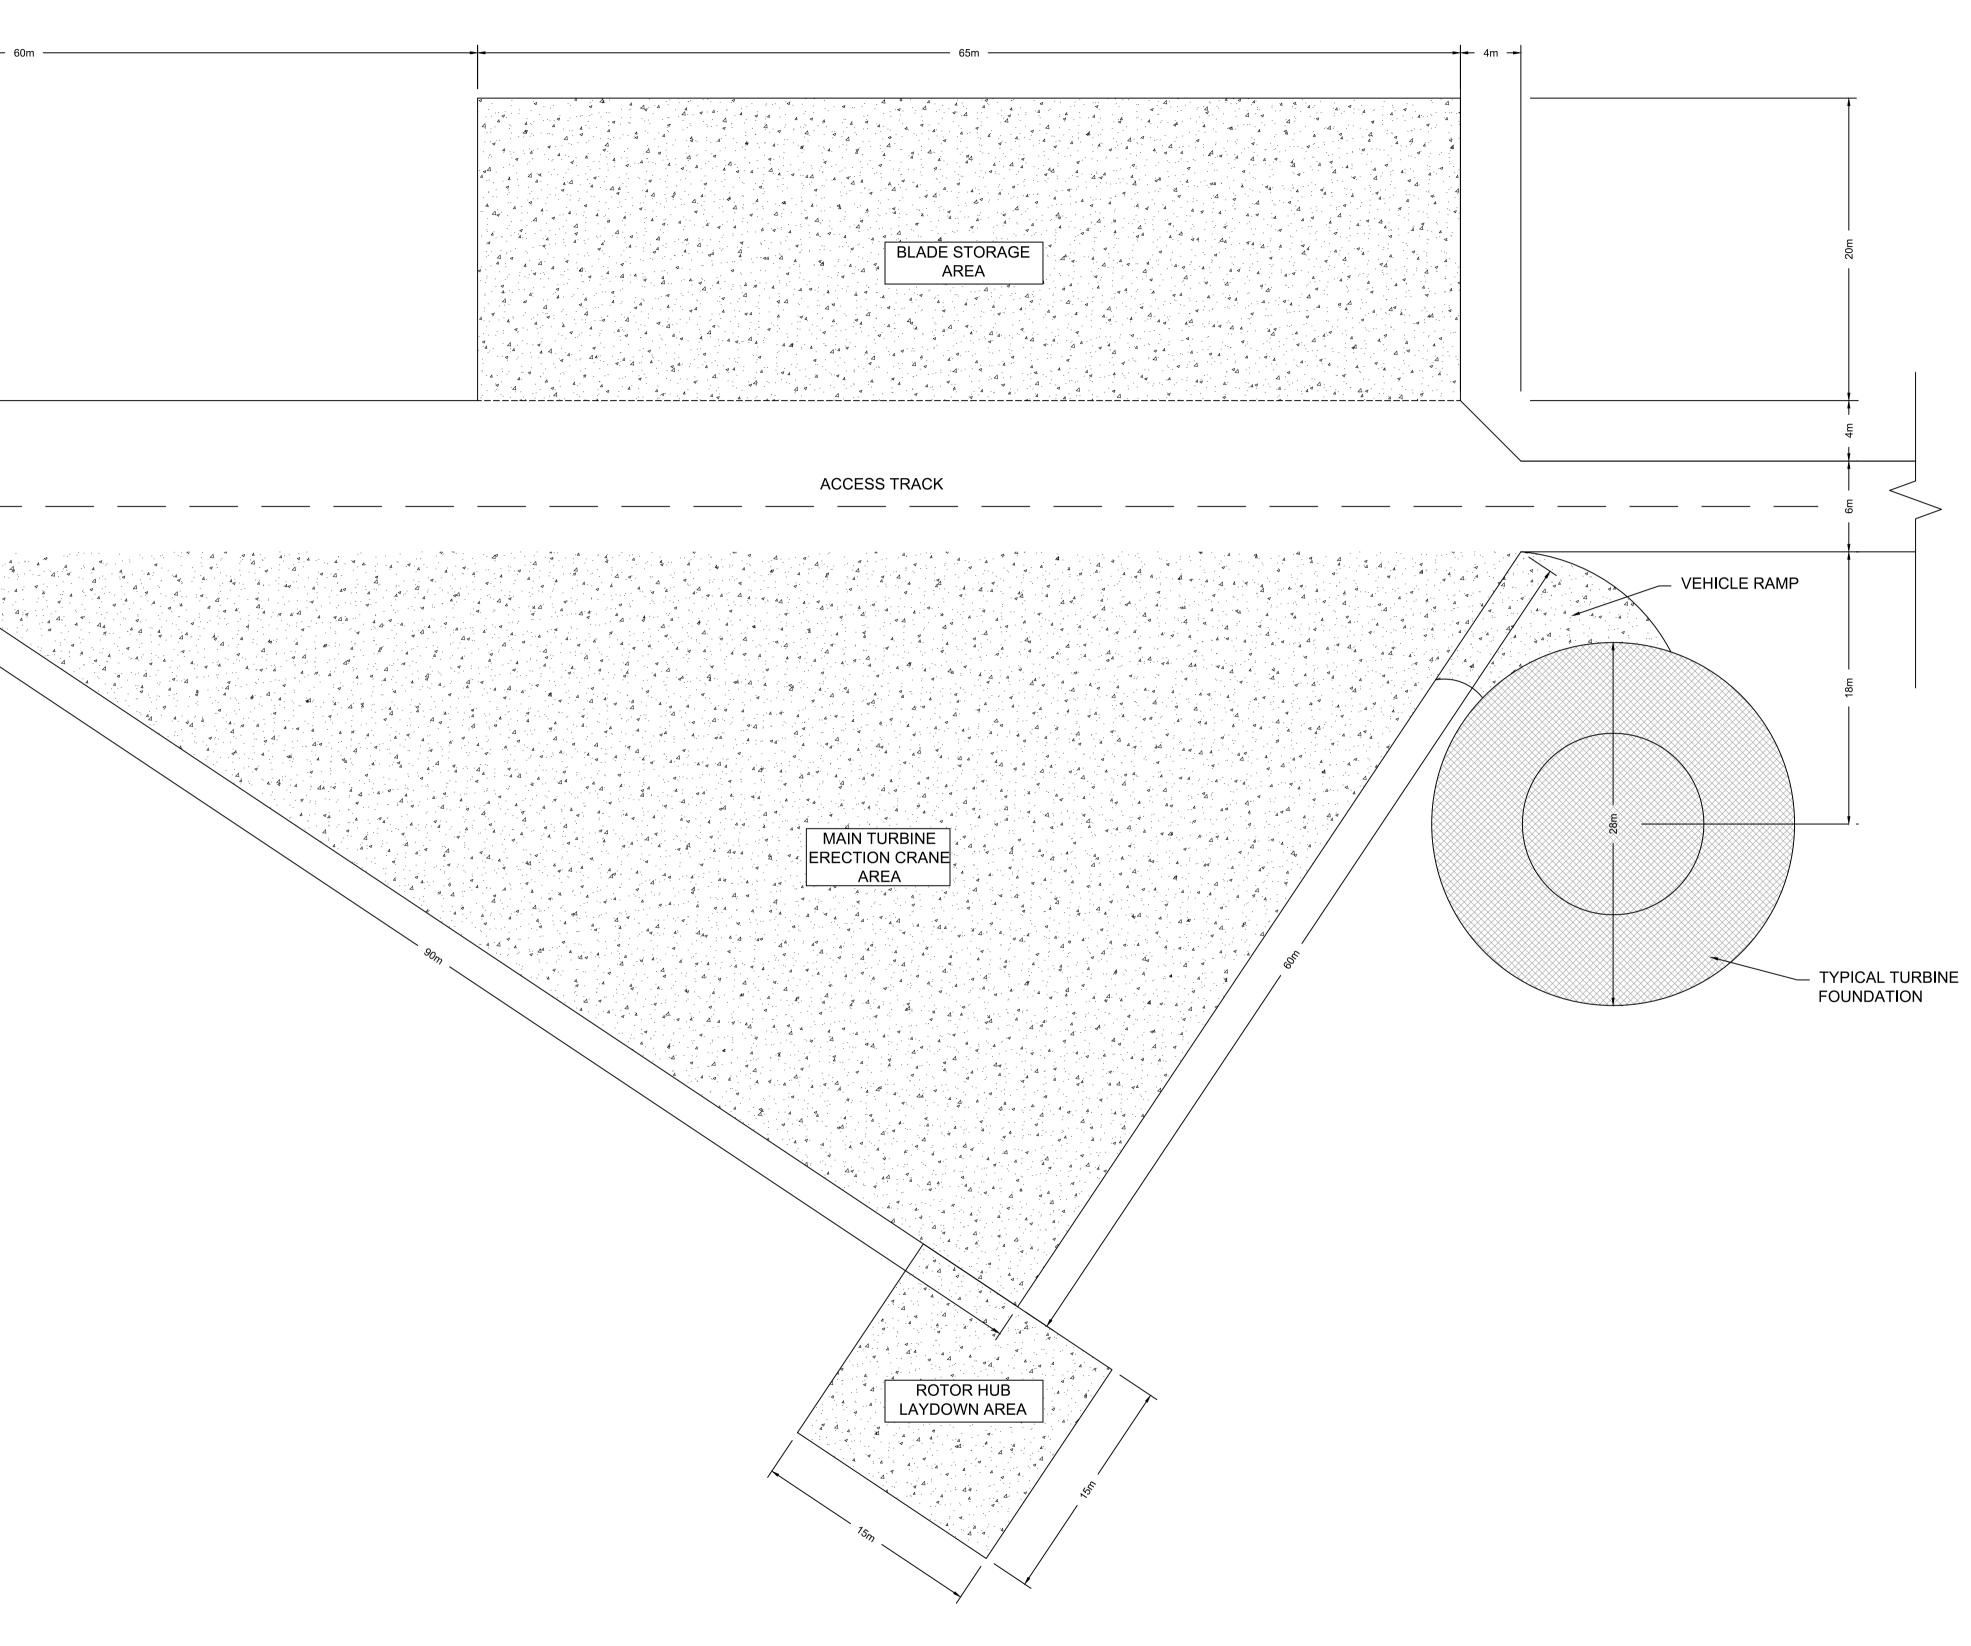

<u>NOTES:</u>

- 1. DRAWINGS FOR PLANNING PURPOSES ONLY.
- 2. FIGURED DIMENSIONS ONLY TO BE TAKEN FROM THIS DRAWING.
- 3. GRID REFERENCES TO IRISH NATIONAL GRID.
- 4. ALL LEVELS SHOWN RELATE TO ORDNANCE SURVEY DATUM AT MALIN HEAD

А	Jan. '19	PLANNING ISSUE	MN	ST
Rev	Date	Description	Ву	Chkd.



Project:

DERRYADD WIND FARM

Title:

TYPICAL TURBINE HARDSTAND LAYOUT

Scale @ A1:	AS SHOW	N				
Prepared by: M. Nolan	Checked: S. Tinnelly	Date: January 2019				
Project Director:	D. Grehan					
Drawing Status:	Planning					
TOBIN Consulting Engineers, Block 10-4, Blanchardstown Corporate Park, Dublin 15, Ireland. tel: +353-(0)1-8030406 fax:+353-(0)1-8030409 e-mail: dublin@tobin.ie www.tobin.ie						
TOBIN Consulting Engineers will not be liable for any use of this document for any purpose other than that for which it was originally prepared and provided. Except where specifically and explicitly agreed in writing by TOBIN Consulting Engineers, as copyright holder, no part of this document may be reproduced or transmitted in any form and this document shall not be relied upon by any third party for any purpose.						
Drawing No.: 10325-2021 A						