




PLAN ON ROAD LAYOUT SHOWING DRAINAGE AT FLOATED LOCATIONS
SCALE 1:50

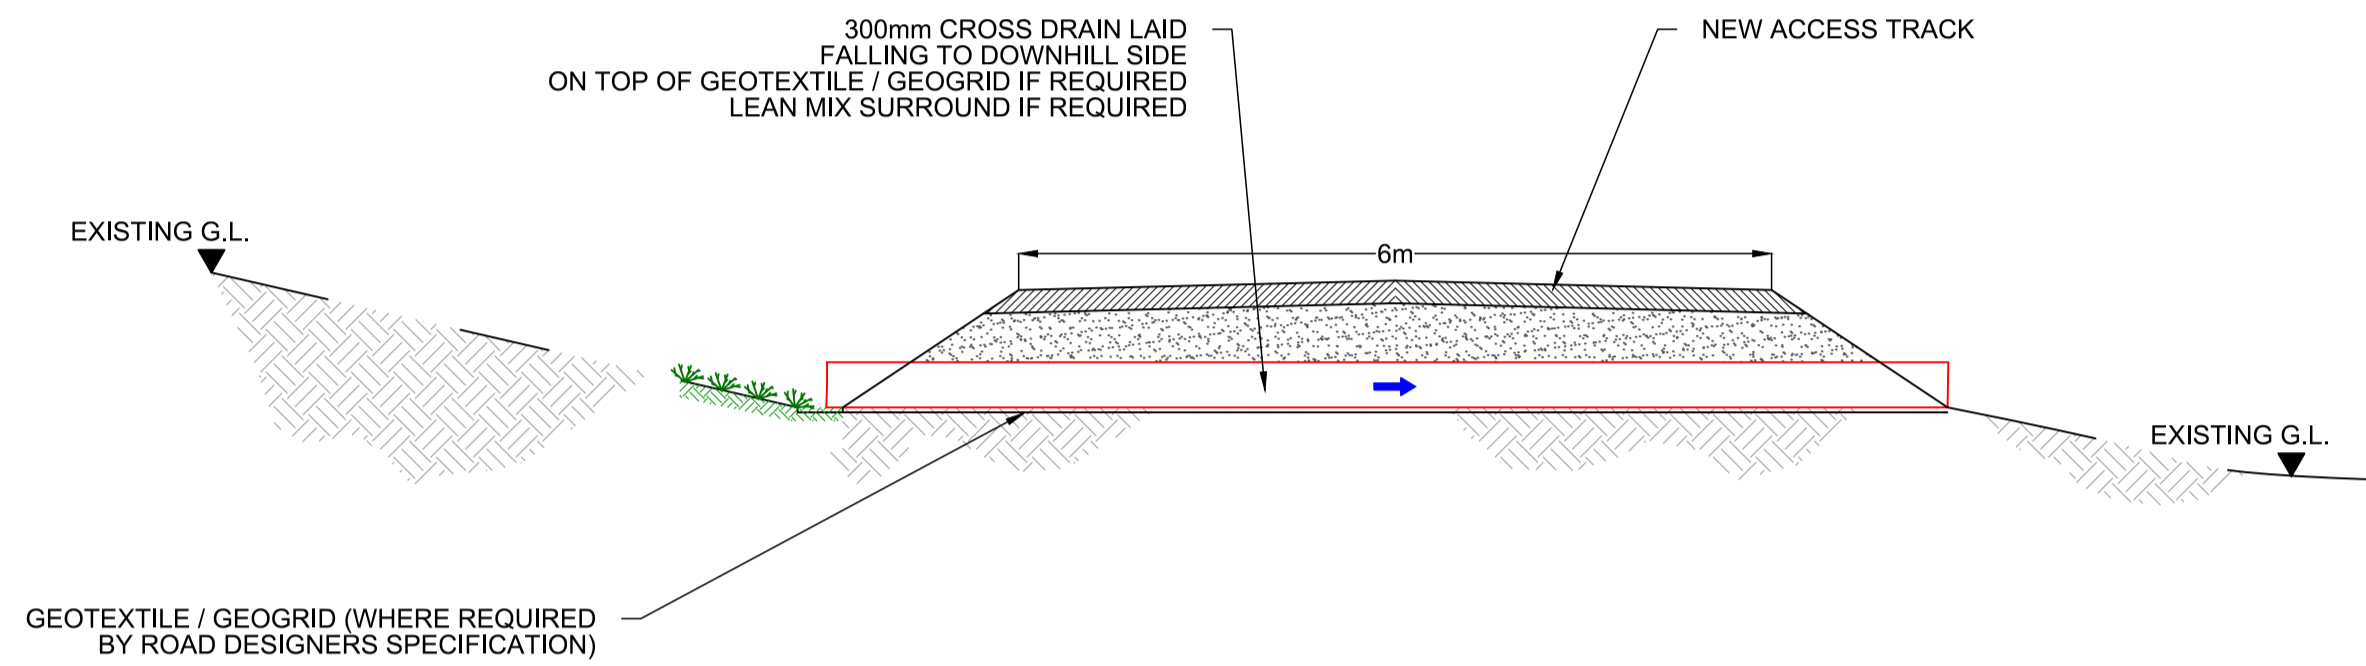


SECTION C-C
SCALE 1:50

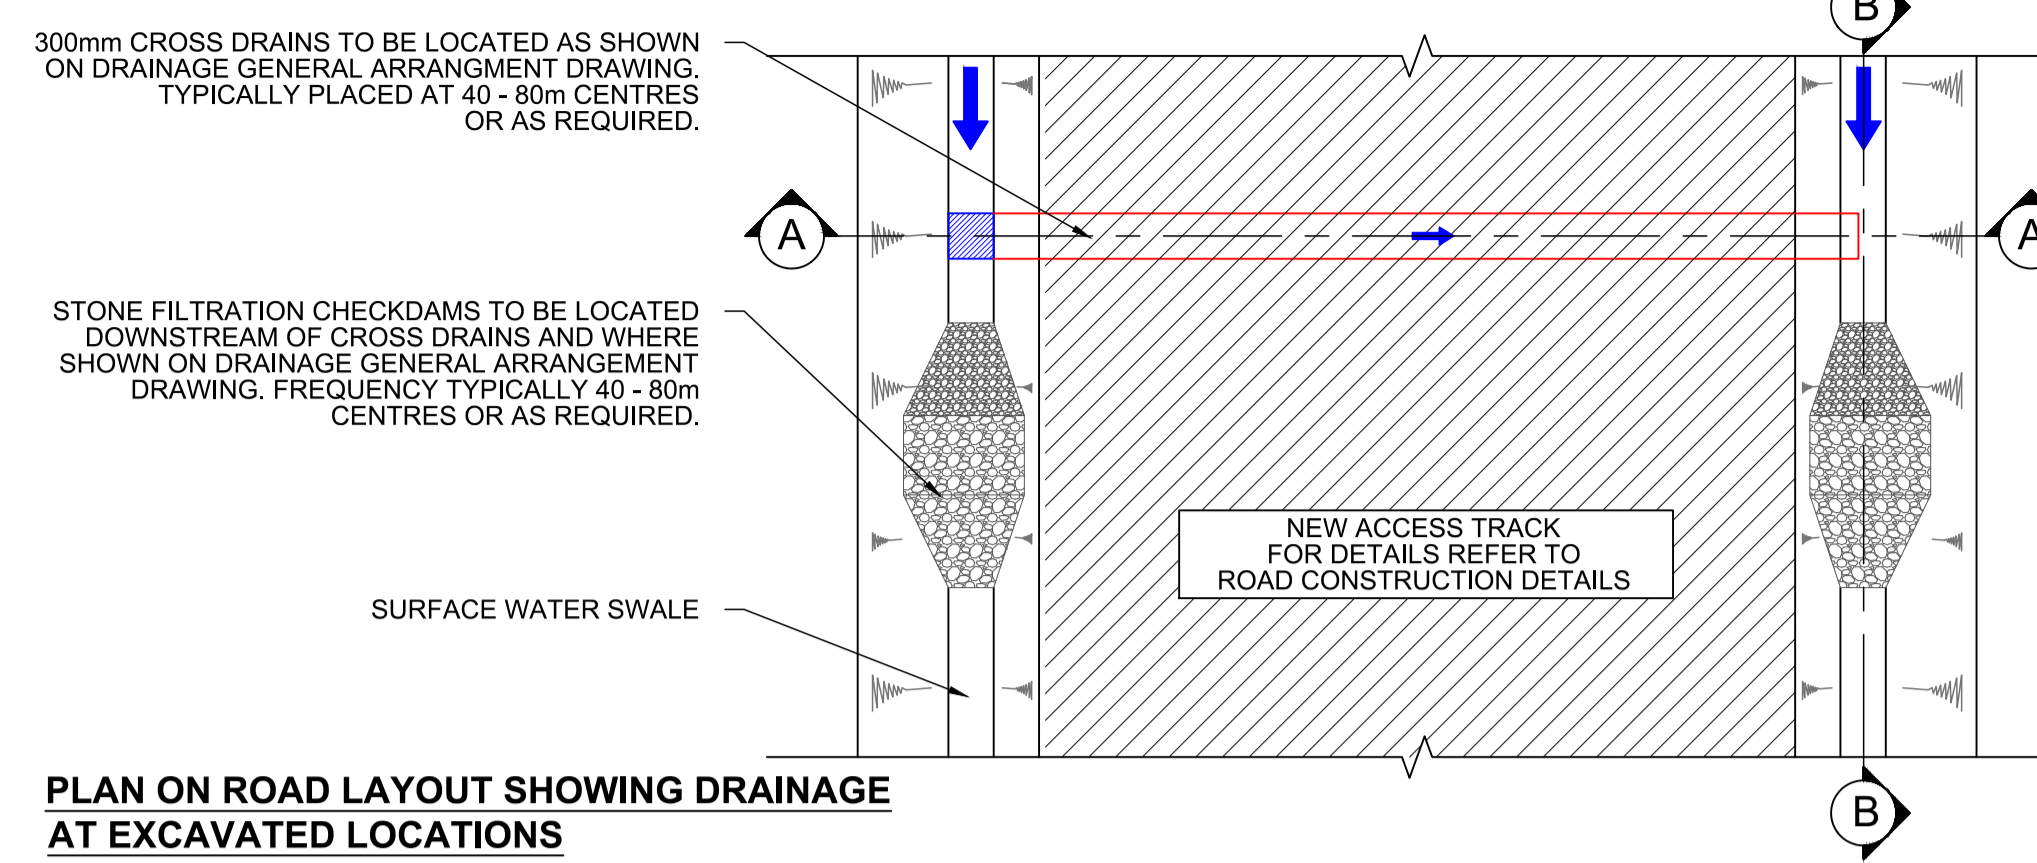


PLAN ON ROAD LAYOUT SHOWING DRAINAGE AT EXCAVATED LOCATIONS
SCALE 1:50

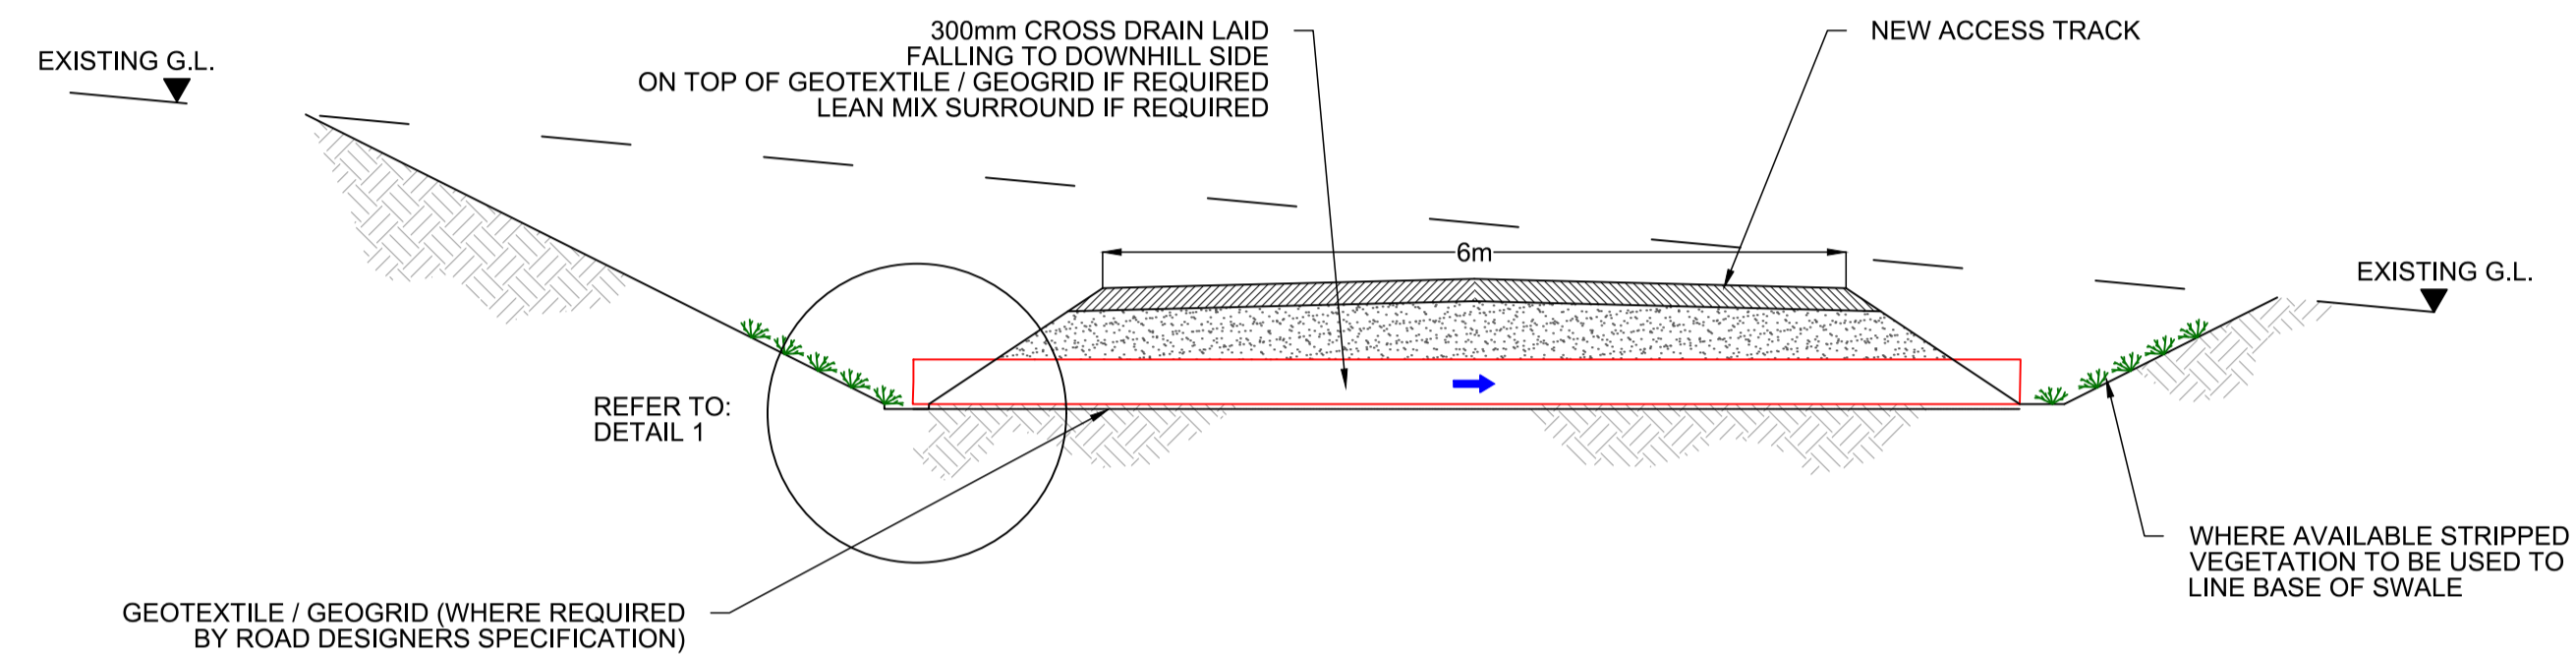


SECTION A-A
SCALE 1:50

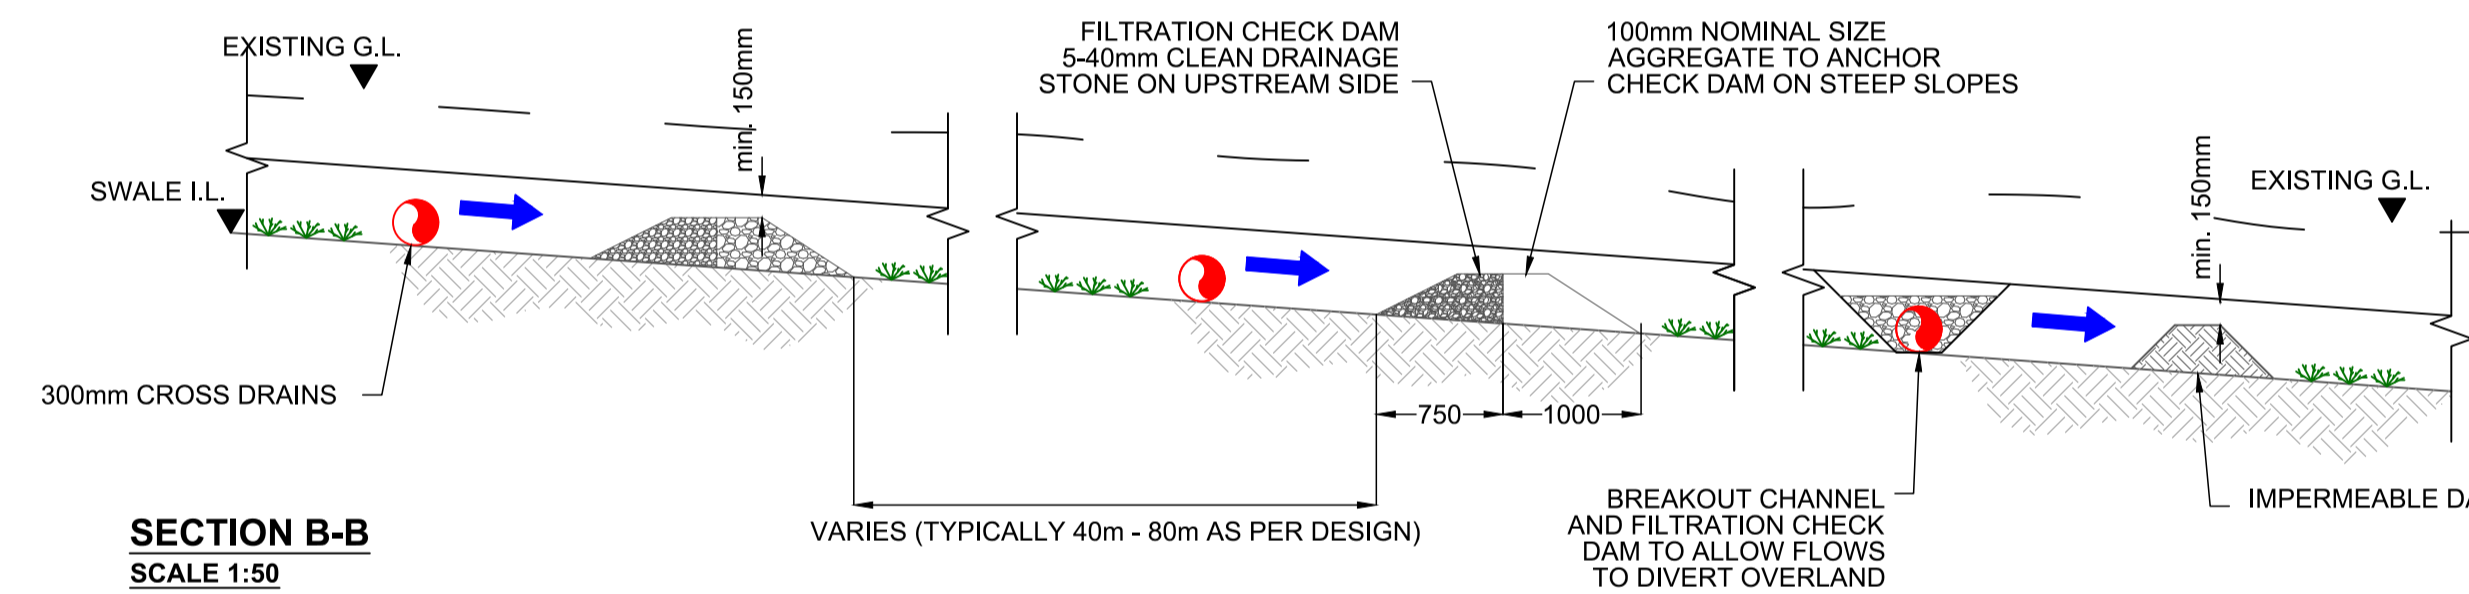


SECTION B-B
SCALE 1:50

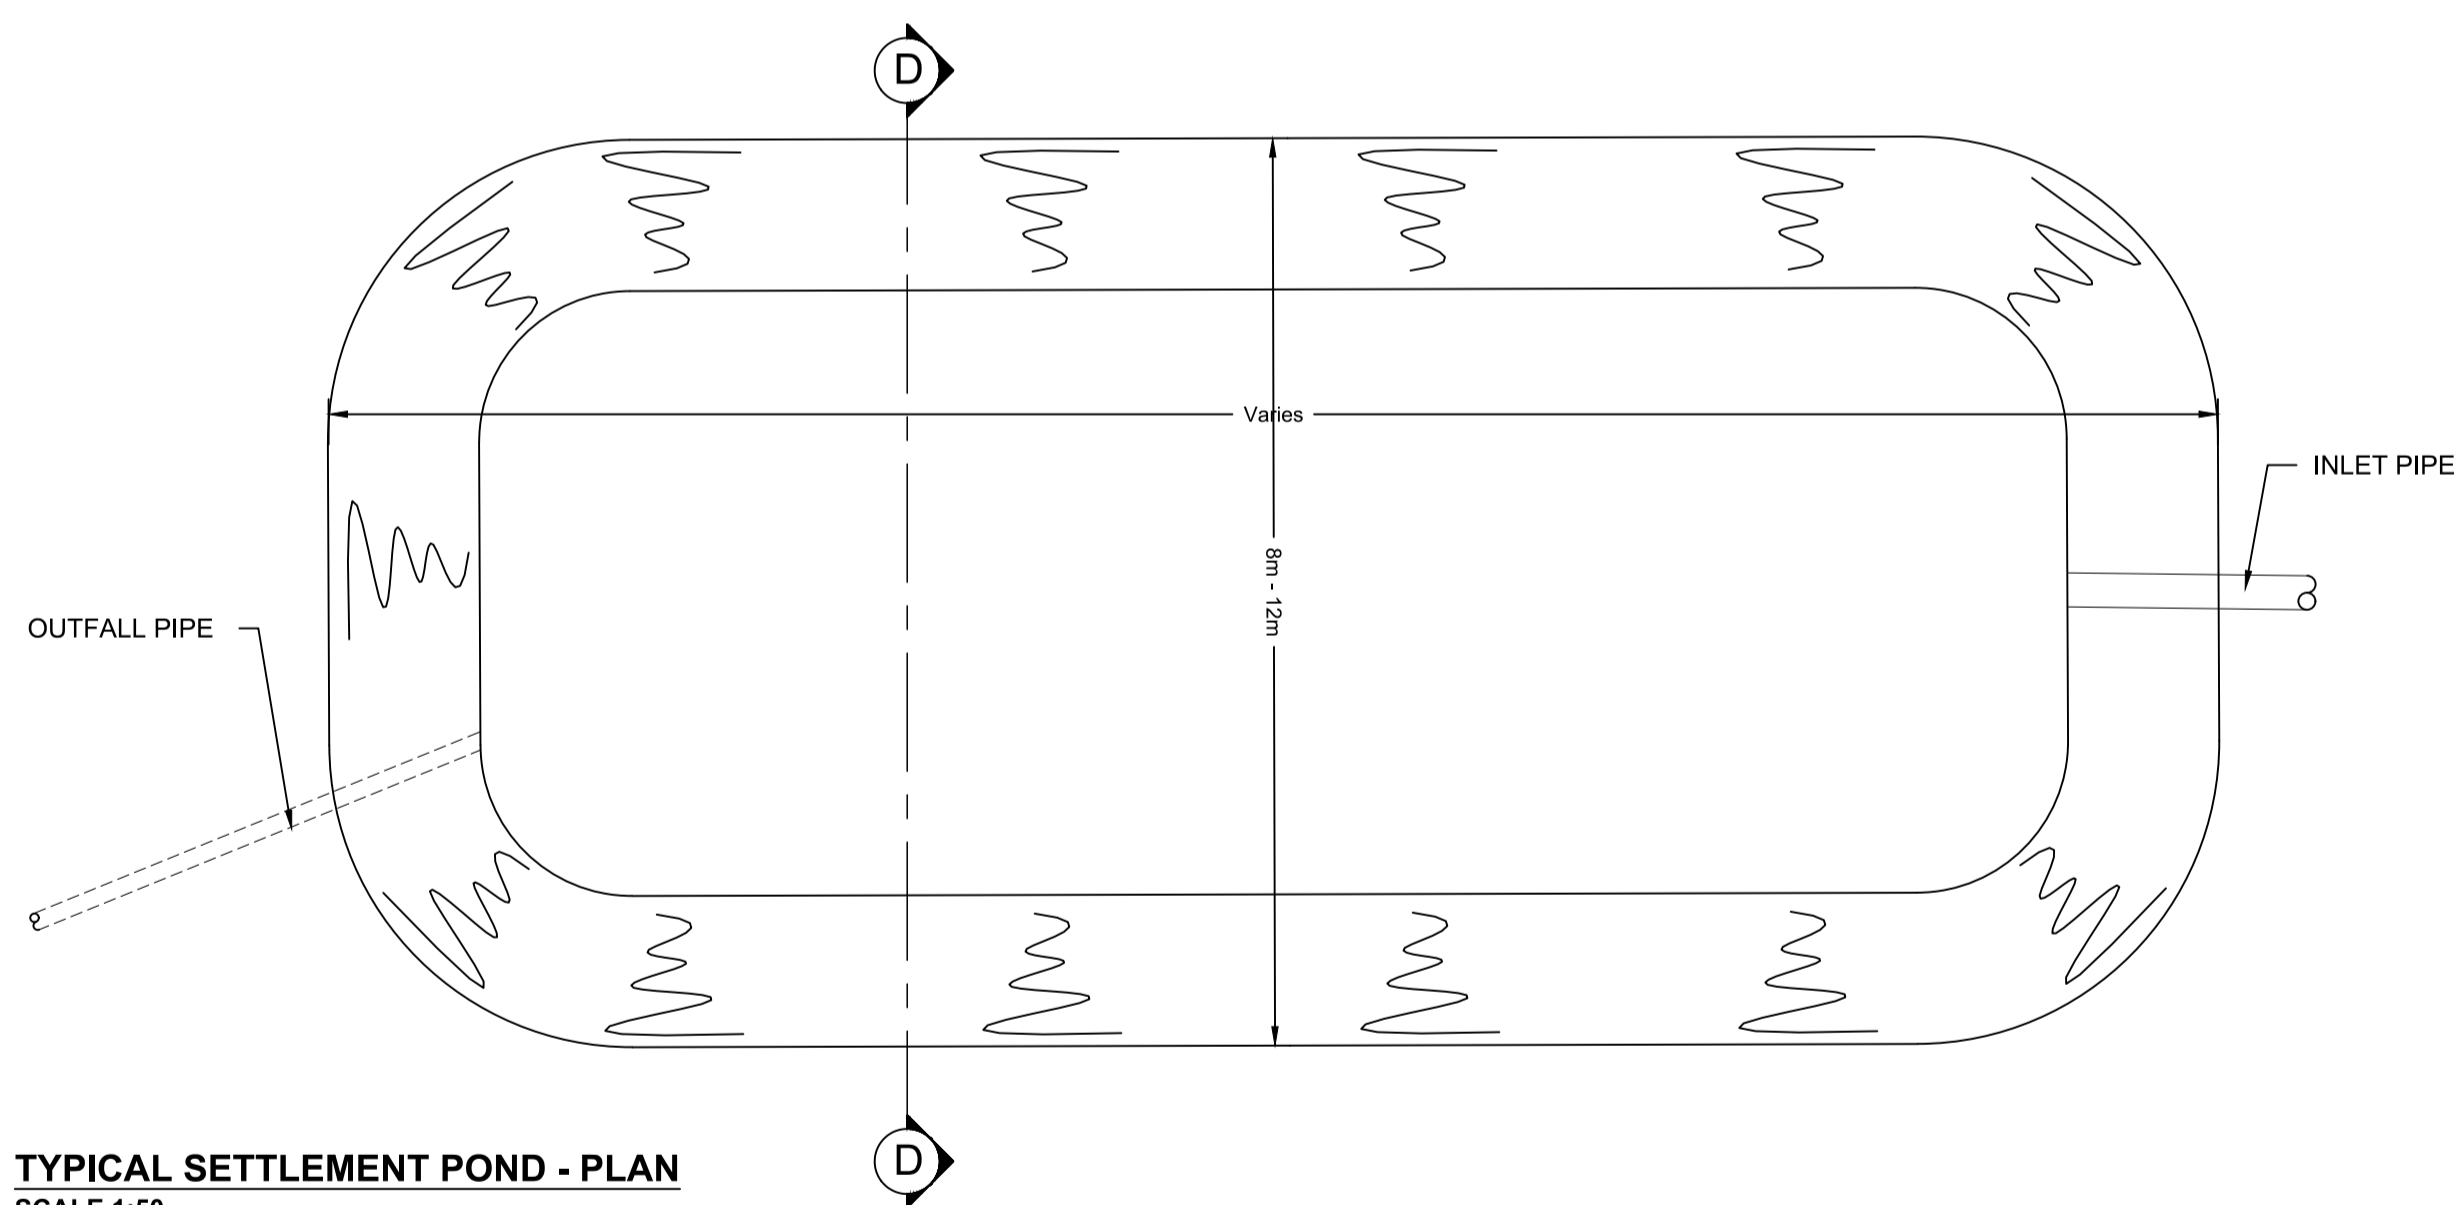

TYPICAL SETTLEMENT POND - PLAN
SCALE 1:50

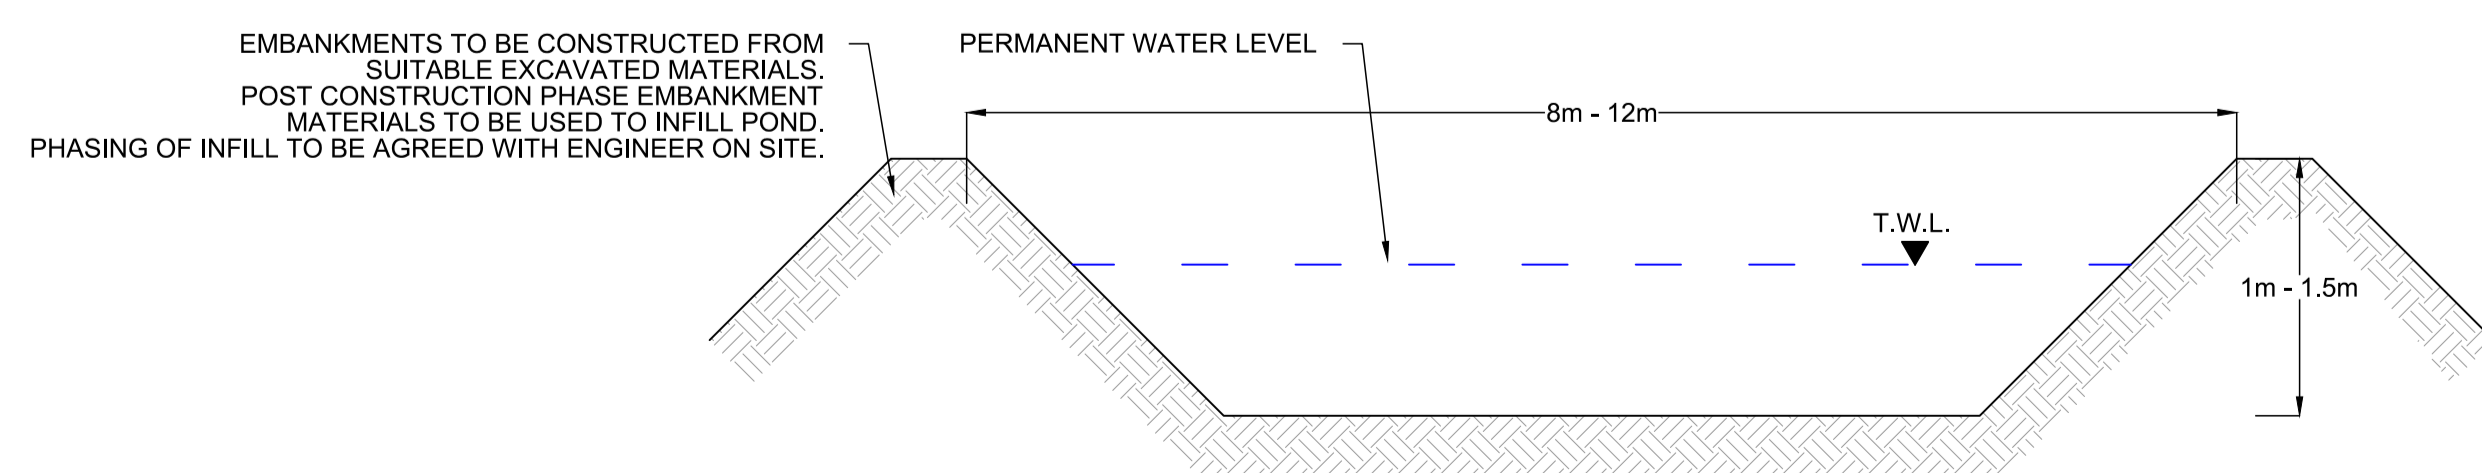

SECTION D-D
SCALE 1:50

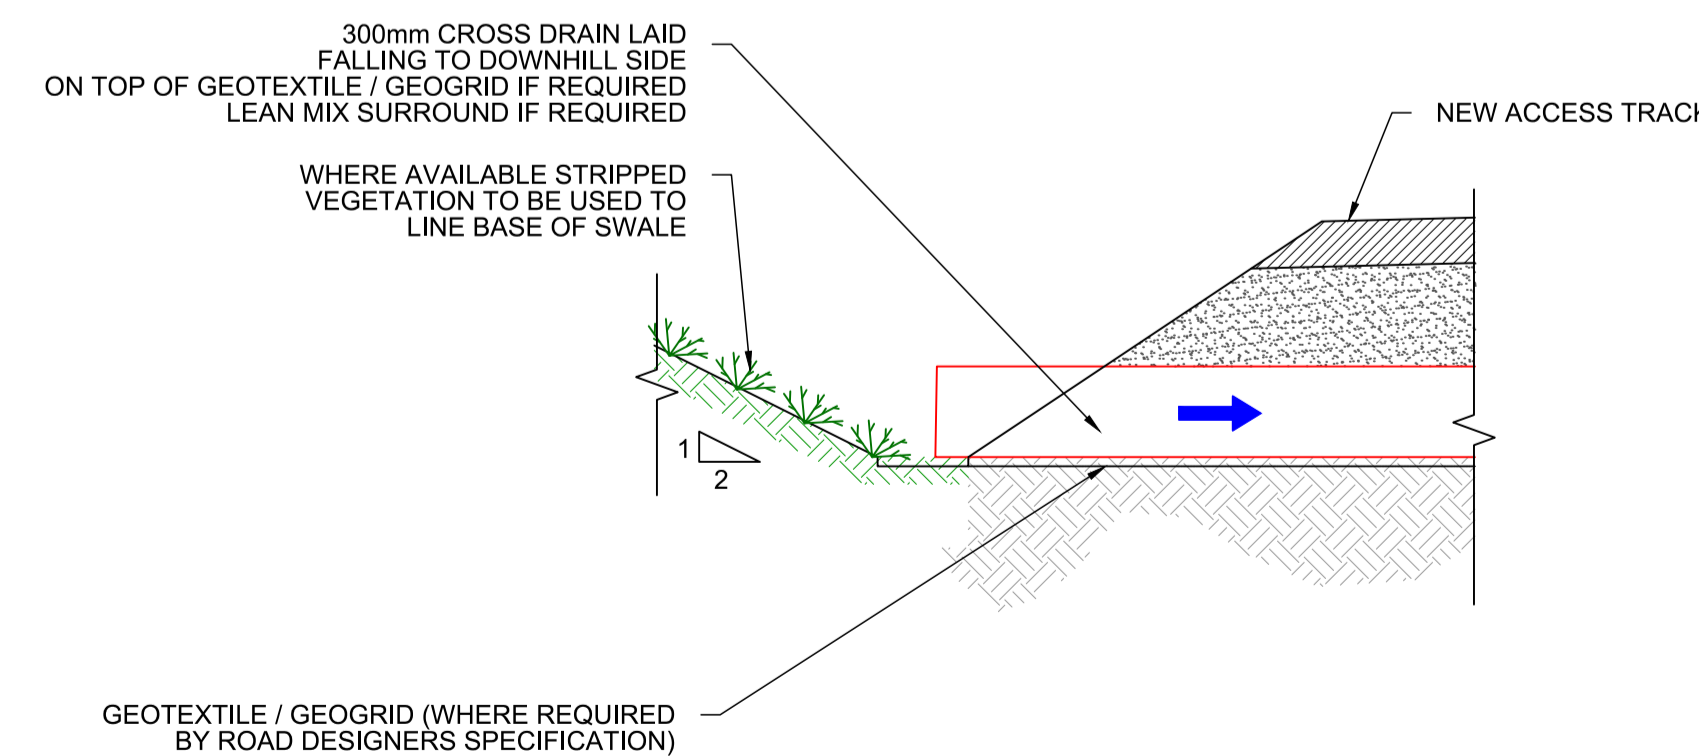

DETAIL 1
SCALE 1:100

- NOTES:**
1. DRAWINGS FOR PLANNING PURPOSES ONLY.
 2. FIGURED DIMENSIONS ONLY TO BE TAKEN FROM THIS DRAWING.
 3. GRID REFERENCES TO IRISH NATIONAL GRID.
 4. ALL LEVELS SHOWN RELATE TO ORDNANCE SURVEY DATUM AT MALIN HEAD

Rev	Date	Description	By	Chkd.
A	Jan. '19	PLANNING ISSUE	MN	ST

Client: **BORD NA MÓNA**
Naturally Driven

Project: **DERRYADD WIND FARM**

Title: **TYPICAL SURFACE WATER SETTLEMENT POND & DRAINAGE DETAILS**

Scale @ A1: **As Shown**

Prepared by: **M. Nolan** Checked: **S. Tinnelly** Date: **January 2019**

Project Director: **D. Grehan**

Drawing Status: **Planning**

TOBIN
Patrick J. Tobin & Co. Ltd.

TOBIN Consulting Engineers,
Block 10-4, Blanchardstown Corporate Park,
Dublin 15, Ireland.
tel: +353-(0)1-8030406
fax: +353-(0)1-8030409
e-mail: dublin@tobin.ie
www.tobin.ie

Drawing No.: **10325-2024** Revision: **A**