


**AMENITY CAR PARK LOCATIONS**  
Scale 1:25,000

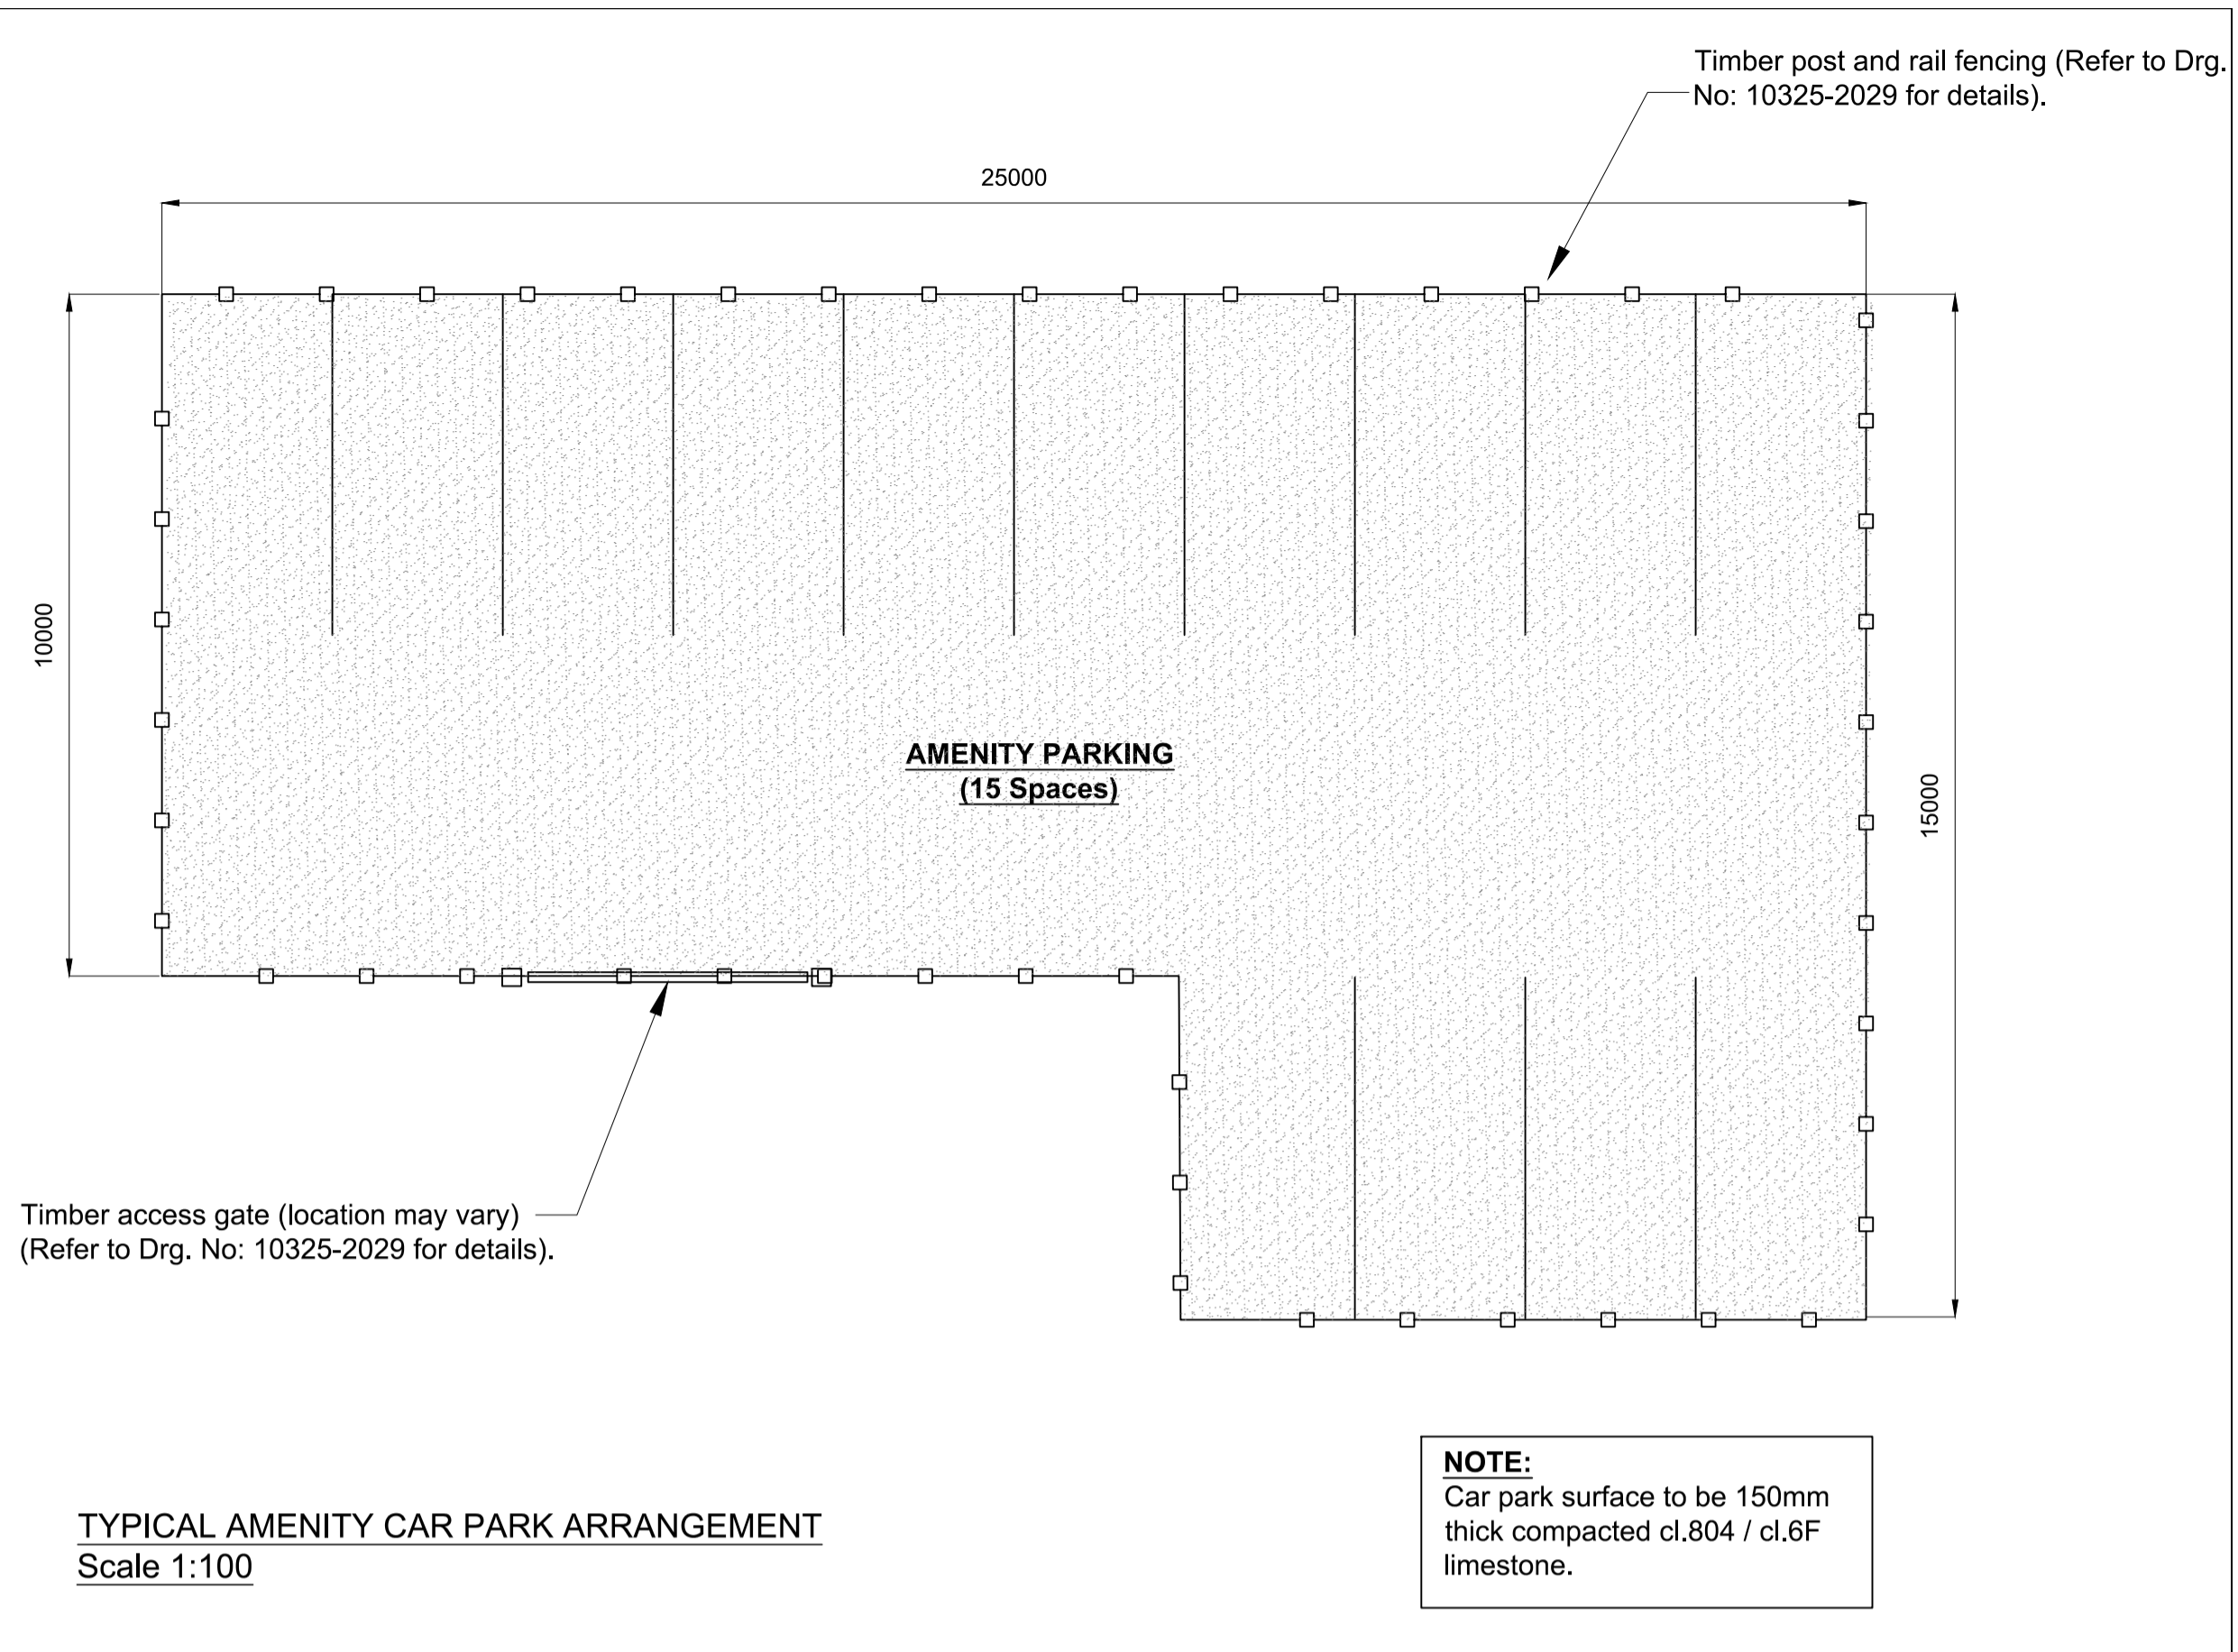

OSI 1:50,000 Discovery Series Sheet No's: 1828, 1826, 1824, 2028, 2026, & 2024.  
Ordnance Survey Ireland Licence number EN 0016019.  
© Ordnance Survey Ireland/Government of Ireland

Rev	Date	Description	By	Chkd.
A	Jan. '19	PLANNING ISSUE	MN	ST

Client: **BORD NA MÓNA**  
Naturally Driven

Project: **DERRYADD WIND FARM**

Title: **AMENITY CAR PARK LOCATIONS & GENERAL ARRANGEMENT**

Scale @ A1: **As Shown**

Prepared by:	Checked:	Date:
M.Nolan	S. Tinnelly	January 2019
Project Director:	D. Grehan	
Drawing Status:	Planning	

**TOBIN**  
Patrick J. Tobin & Co. Ltd.

TOBIN Consulting Engineers,  
Block 10-4, Blanchardstown Corporate Park,  
Dublin 15, Ireland.  
tel: +353-(0)1-8030406  
fax: +353-(0)1-8030409  
e-mail: dublin@tobin.ie  
www.tobin.ie