


- Legend**
- Planning Application Boundary
 - ◆ Proposed Turbine Locations
 - Construction Traffic Access
 - ◆ Amenity Access
 - P Amenity Car Park
 - ✱ Proposed Met Mast Locations
 - ✱ Existing Met Mast Locations
 - ⊠ Licensed IPPC Facilities
 - Underground Cables
 - Cycleway / Walkway Only
 - Cycleway
 - Walkway
 - Overhead Line
 - Road Layout
 - Proposed Substation Options
 - Borrow Pit Locations
 - Temporary Construction
 - Railways
 - Canal
 - Ditch
 - Drain
 - River
 - Stream

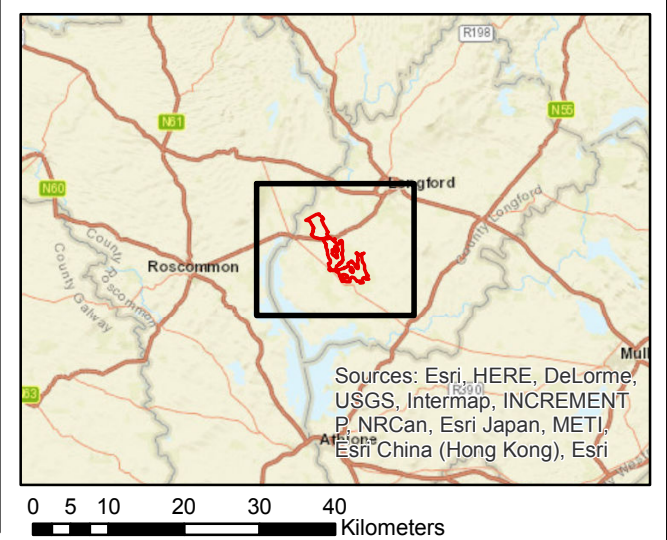

Derryadd Wind Farm



The constraints shown are draft only and subject to change. More detailed assessments, on-going studies and information received may result in changes to these constraints.

Coordinate System: IRENET 95 Irish Transverse Mercator
Source: Geological Survey of Ireland



Scale: 1:50,000 when reproduced A3 size

Figure No. 7.1

Proposed Wind Farm Site Rev.01	
Drawn By:	Ewa Młodawska
Checked by:	Laura Burke
Date:	23/01/2019