

KEY PLAN

EXISTING LEGEND:


	Watermain
	Fire Water
	Process Water
	Storm Water Drainage
	Foul Sewer
	Combined Sewer
	Manhole Chamber
	Telecom
	NTL/Virgin
	ENET/OCEAN
	BT/ESAT
	Coit
	Bend / Weld
	Oxygen Pipe
	Gas
	Hydrogen Pipe
	Oil Pipe
	Magnet
	Adshel
	Traffic
	Heating Pipe
	Electrical
	Public Lighting
	GPR Anomaly
	Unknown Cable
	Unknown Duct
	Nitrogen Pipe
	Unidentified Service

PROPOSED LEGEND:

	Application Site Boundary
	Proposed Darndale 1 Circuit
	Proposed Darndale 3 Circuit
	Proposed Pull Pit
	Proposed Joint Bay
	Proposed C2 Chamber
	Proposed Link Box
	Future Aviation Fuel Line by others
	220kV Route by others (under construction)
	Proposed 4m wide Permanent Access path
	Scheme Chainage
	Proposed Joint Bay Reference Number
	Existing Ground Level

NOTE:

- DO NOT SCALE FROM THIS DRAWING.
- DATUM: MALIN HEAD.
- THIS DRAWING IS TO ITM GRID SYSTEM.
- THIS DRAWING IS FOR INFORMATION PURPOSES ONLY. NO RESPONSIBILITY CAN BE TAKEN FOR ANY INACCURACIES OF INFORMATION IN THE DRAWING.
- ALL SERVICE LOCATIONS AND THEIR EXISTANCE SHALL BE VERIFIED ON SITE. ANY VARIANCE TO DRAWING ARE TO BE RECORDED AND RESIDENT ENGINEER ADVISED AND PERMISSION TO PROCEED SOUGHT BEFORE RESUMING WITH ANY WORKS ON SITE.
- FOR TYPICAL TRENCH DETAILS, SERVICE CROSSING DETAILS, JOINT BAY AND CHAMBER DETAILS ARE INDICATED ON DRAWING No's 17181-CSE-00-XX-DR-C-2550 TO 2558.

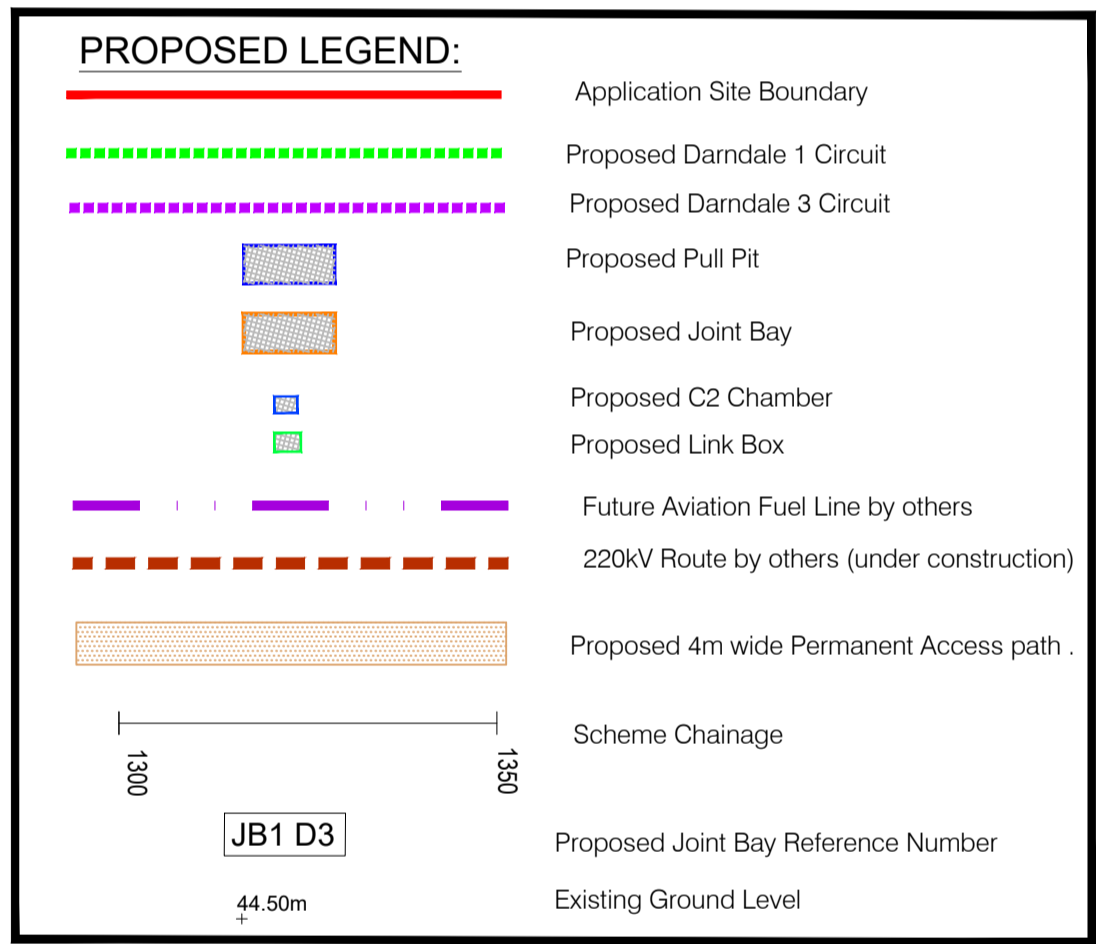

SECTION 7-7
scale 1:50

P02	ISSUED FOR PLANNING	PH	CD	01-02-2019
Revision	Description	Dwn	Chk'd	Date

Clifton Scannell Emerson Associates Limited
Consulting Engineers,
Seafort Lodge,
Castledawson Avenue,
Blackrock, Co. Dublin,
Ireland.
T: +353 1 288 5006
F: +353 1 283 3466
E: info@csea.ie
W: www.csea.ie

Client: ADSIL

Project: Darndale to Belcamp Grid Connection

Dwg Title: Proposed 110kV Route Layout and Section Sheet 6 of 9

Drawn By: LT Date: 06/04/2018

Checked by: HF Scale: 1:500 @ A1

Project Code	Originator	Zone/Phase	Level	Type	Role	Dwg No.
17181 - CSE - 00 - XX - DR - C - 2226						

S2	ISSUED FOR INFORMATION	17_181
Status Code	Suitability Description	
P02	PLANNING	
Revision	Project Status	CSEA Job No.