


All dimensions to be checked on site. Figured dimensions take preference over scaled dimensions. Any errors or discrepancies to be reported to the Architects. This drawing may not be edited or modified by the recipient.

"Copyright and ownership of this drawing is vested in STRUTECH, whose prior written consent is required for its use, reproduction or for publication to any third party. All rights reserved by the law of copyright and by international copyright conventions are reserved to STRUTECH and may be protected by court proceedings for damages and/or injunctions and costs."

- FINISHES.**
- ROOF:**
- FIBRE CEMENT SLATES OR SIMILAR IN SELECTED COLOURS.
 - UPVC FASCIAS, SOFFITS AND RAINWATER GOODS OR SIMILAR IN SELECTED COLOURS.
- WALLS:**
- EXTERNAL WALLS TO BE RENDERED GENERALLY IN SELECTED COLOURS.
 - PLASTER WINDOW/DOOR SURROUNDS/HEADS IN SELECTED COLOURS WHERE SHOWN.
- DOORS AND WINDOWS:**
- DOORS AND WINDOWS TO BE D/G OR T/G UPVC OR SIMILAR IN SELECTED COLOURS.
 - SERVICE DOORS TO BE SELECTED HARDWOOD OR SIMILAR.
 - PRECAST CONCRETE WINDOW CILLS.



FRONT (NORTH EAST) ELEVATION
SCALE 1:100

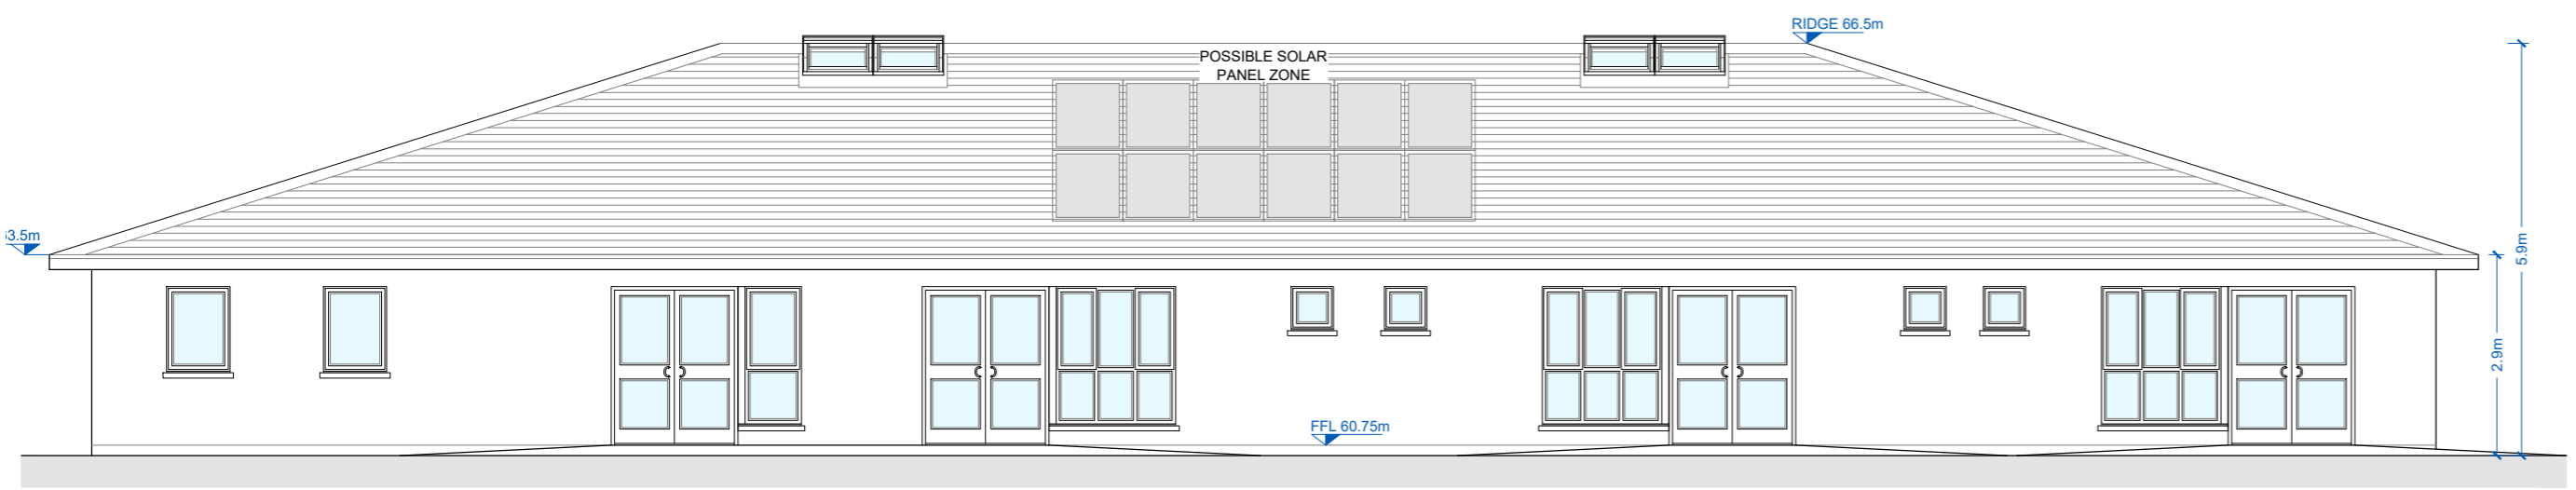


REAR (SOUTH WEST) ELEVATION
SCALE 1:100



RIGHT SIDE (NORTH WEST) ELEVATION
SCALE 1:100



LEFT SIDE (SOUTH EAST) ELEVATION
SCALE 1:100

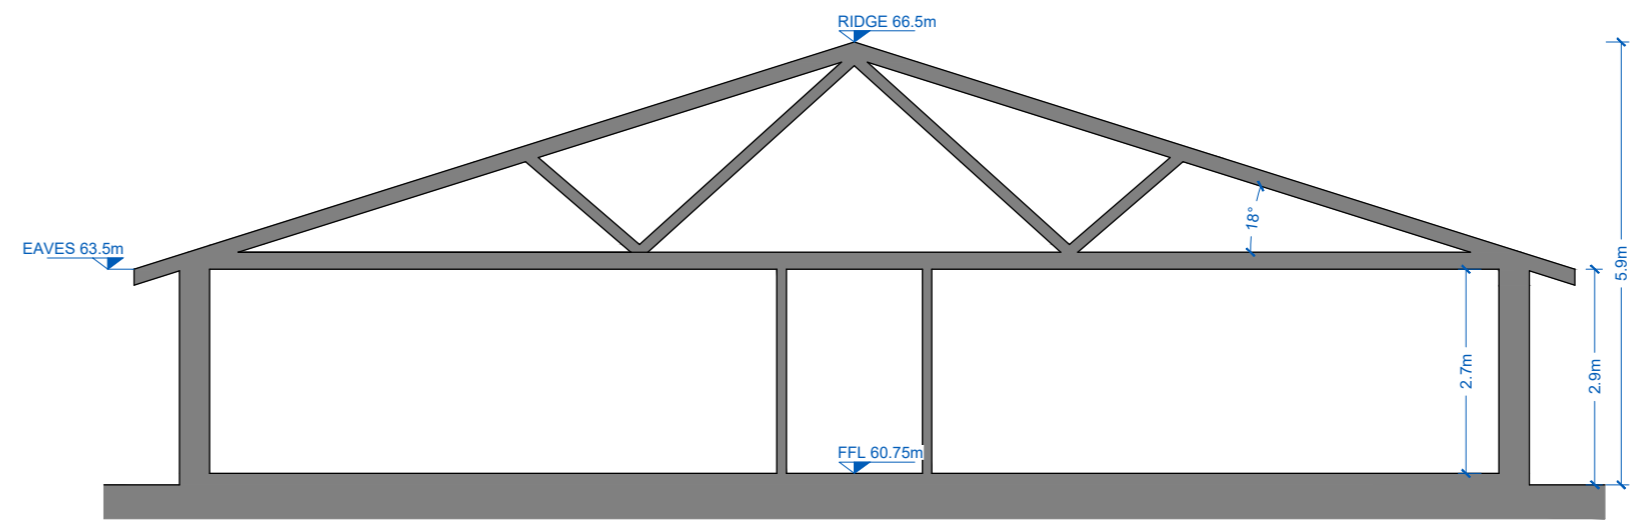

TYPICAL SECTION
SCALE 1:100

REV	DATE	REV BY	DESCRIPTION
STATUS PLANNING			
PROJECT CREAGH STRATEGIC HOUSING RESIDENTIAL DEVELOPMENT			
PROJECT ADDRESS BALLOWEN/RAMSFORTPARK, GOREY, CO. WEXFORD			
DWG TITLE CRECHE SECTION AND ELEVATIONS			
DWG NO	PL2-701	REV	-
JOB NO	1725	SCALE @ A2	1:100
DATE	30.11.2018	DRN	Liam Minogue

STRUTECH
Architects, Engineers, Project Managers

STRUTECH, Architectural & Engineering Consultants, Garryhill, Bagenalstown, Co. Carlow, R2 KP44 Ireland
Tel +353 (0)59 97 27623
W www.strutec.ie
E info@strutec.ie