

Output Format:
 =====
 RASTER
 Output File:
 =====
 R_00_25320297_00000001.tif

Map Series:
 =====
 6 inch

WX006
 REVISION DATE = 31-Dec-1940
 SURVEY DATE = 31-Dec-1839
 LEVELLED DATE = 31-Dec-1944

WX007+007A+007B
 REVISION DATE = 31-Dec-1940
 SURVEY DATE = 31-Dec-1840
 LEVELLED DATE = 31-Dec-1944

WX011
 REVISION DATE = 31-Dec-1921
 SURVEY DATE = 31-Dec-1839
 LEVELLED DATE = 31-Dec-1921

WX012
 REVISION DATE = 31-Dec-1921
 SURVEY DATE = 31-Dec-1840
 LEVELLED DATE = 31-Dec-1921

Raster Extent:
 =====
 LLX,LLY = 713694,658600
 LRX,LRY = 716123,658600
 ULX,ULY = 713694,662497
 URX,URY = 716123,662497

Projection:
 =====
 ITM
 ITM Centre Point Co-ordinate:
 =====
 X,Y = 714908,660548

Extraction Date:
 =====
 14-Feb-2018

Copyright:
 =====
 © Suirbhéireacht Ordnáis Éireann, 2018
 © Ordnance Survey Ireland, 2018

Copyright:
 =====
 © Suirbhéireacht Ordnáis Éireann, 2010
 © Ordnance Survey Ireland, 2010


Arna thionsú agus arna fhoilsiú ag Suirbhéireacht Ordnáis Éireann, Páirc an Fhionnuisce, Baile Átha Cliath 8, Éire. Compiled and published by Ordnance Survey Ireland, Phoenix Park, Dublin 8, Ireland.

Sáraíonn atáirgeadh neamhúdaraithe cóipcheart Shuirbhéireacht Ordnáis Éireann agus Rialtas na hÉireann. Unauthorised reproduction infringes Ordnance Survey Ireland and Government of Ireland copyright.

Gach cead ar cosnamh. Ní ceadmhach aon chuid den fhoilseachán seo a chóipeáil, a atáirgeadh nó a tharchur in aon fhoirm ná ar aon bhealach gan cead i scríbhinn roimh ré ó úinéirí an chóipchirt. All rights reserved. No part of this publication may be copied, reproduced or transmitted in any form or by any means without the prior written permission of the copyright owners.

Ní hionann bóthar, bealach nó cosán a bheith ar an léarscáil seo agus fianaise ar chead slí. The representation on this map of a road, track or footpath is not evidence of the existence of a right of way.


Ní thaispeánann léarscail de chuid Ordnáis Shuirbhéireacht na hÉireann teorann phointí dleathúil de mhaoin riamh, ná úinéireacht de ghnéithe fhisiciúla. Ordnance Survey maps never show legal property boundaries, nor do they show ownership of physical features.

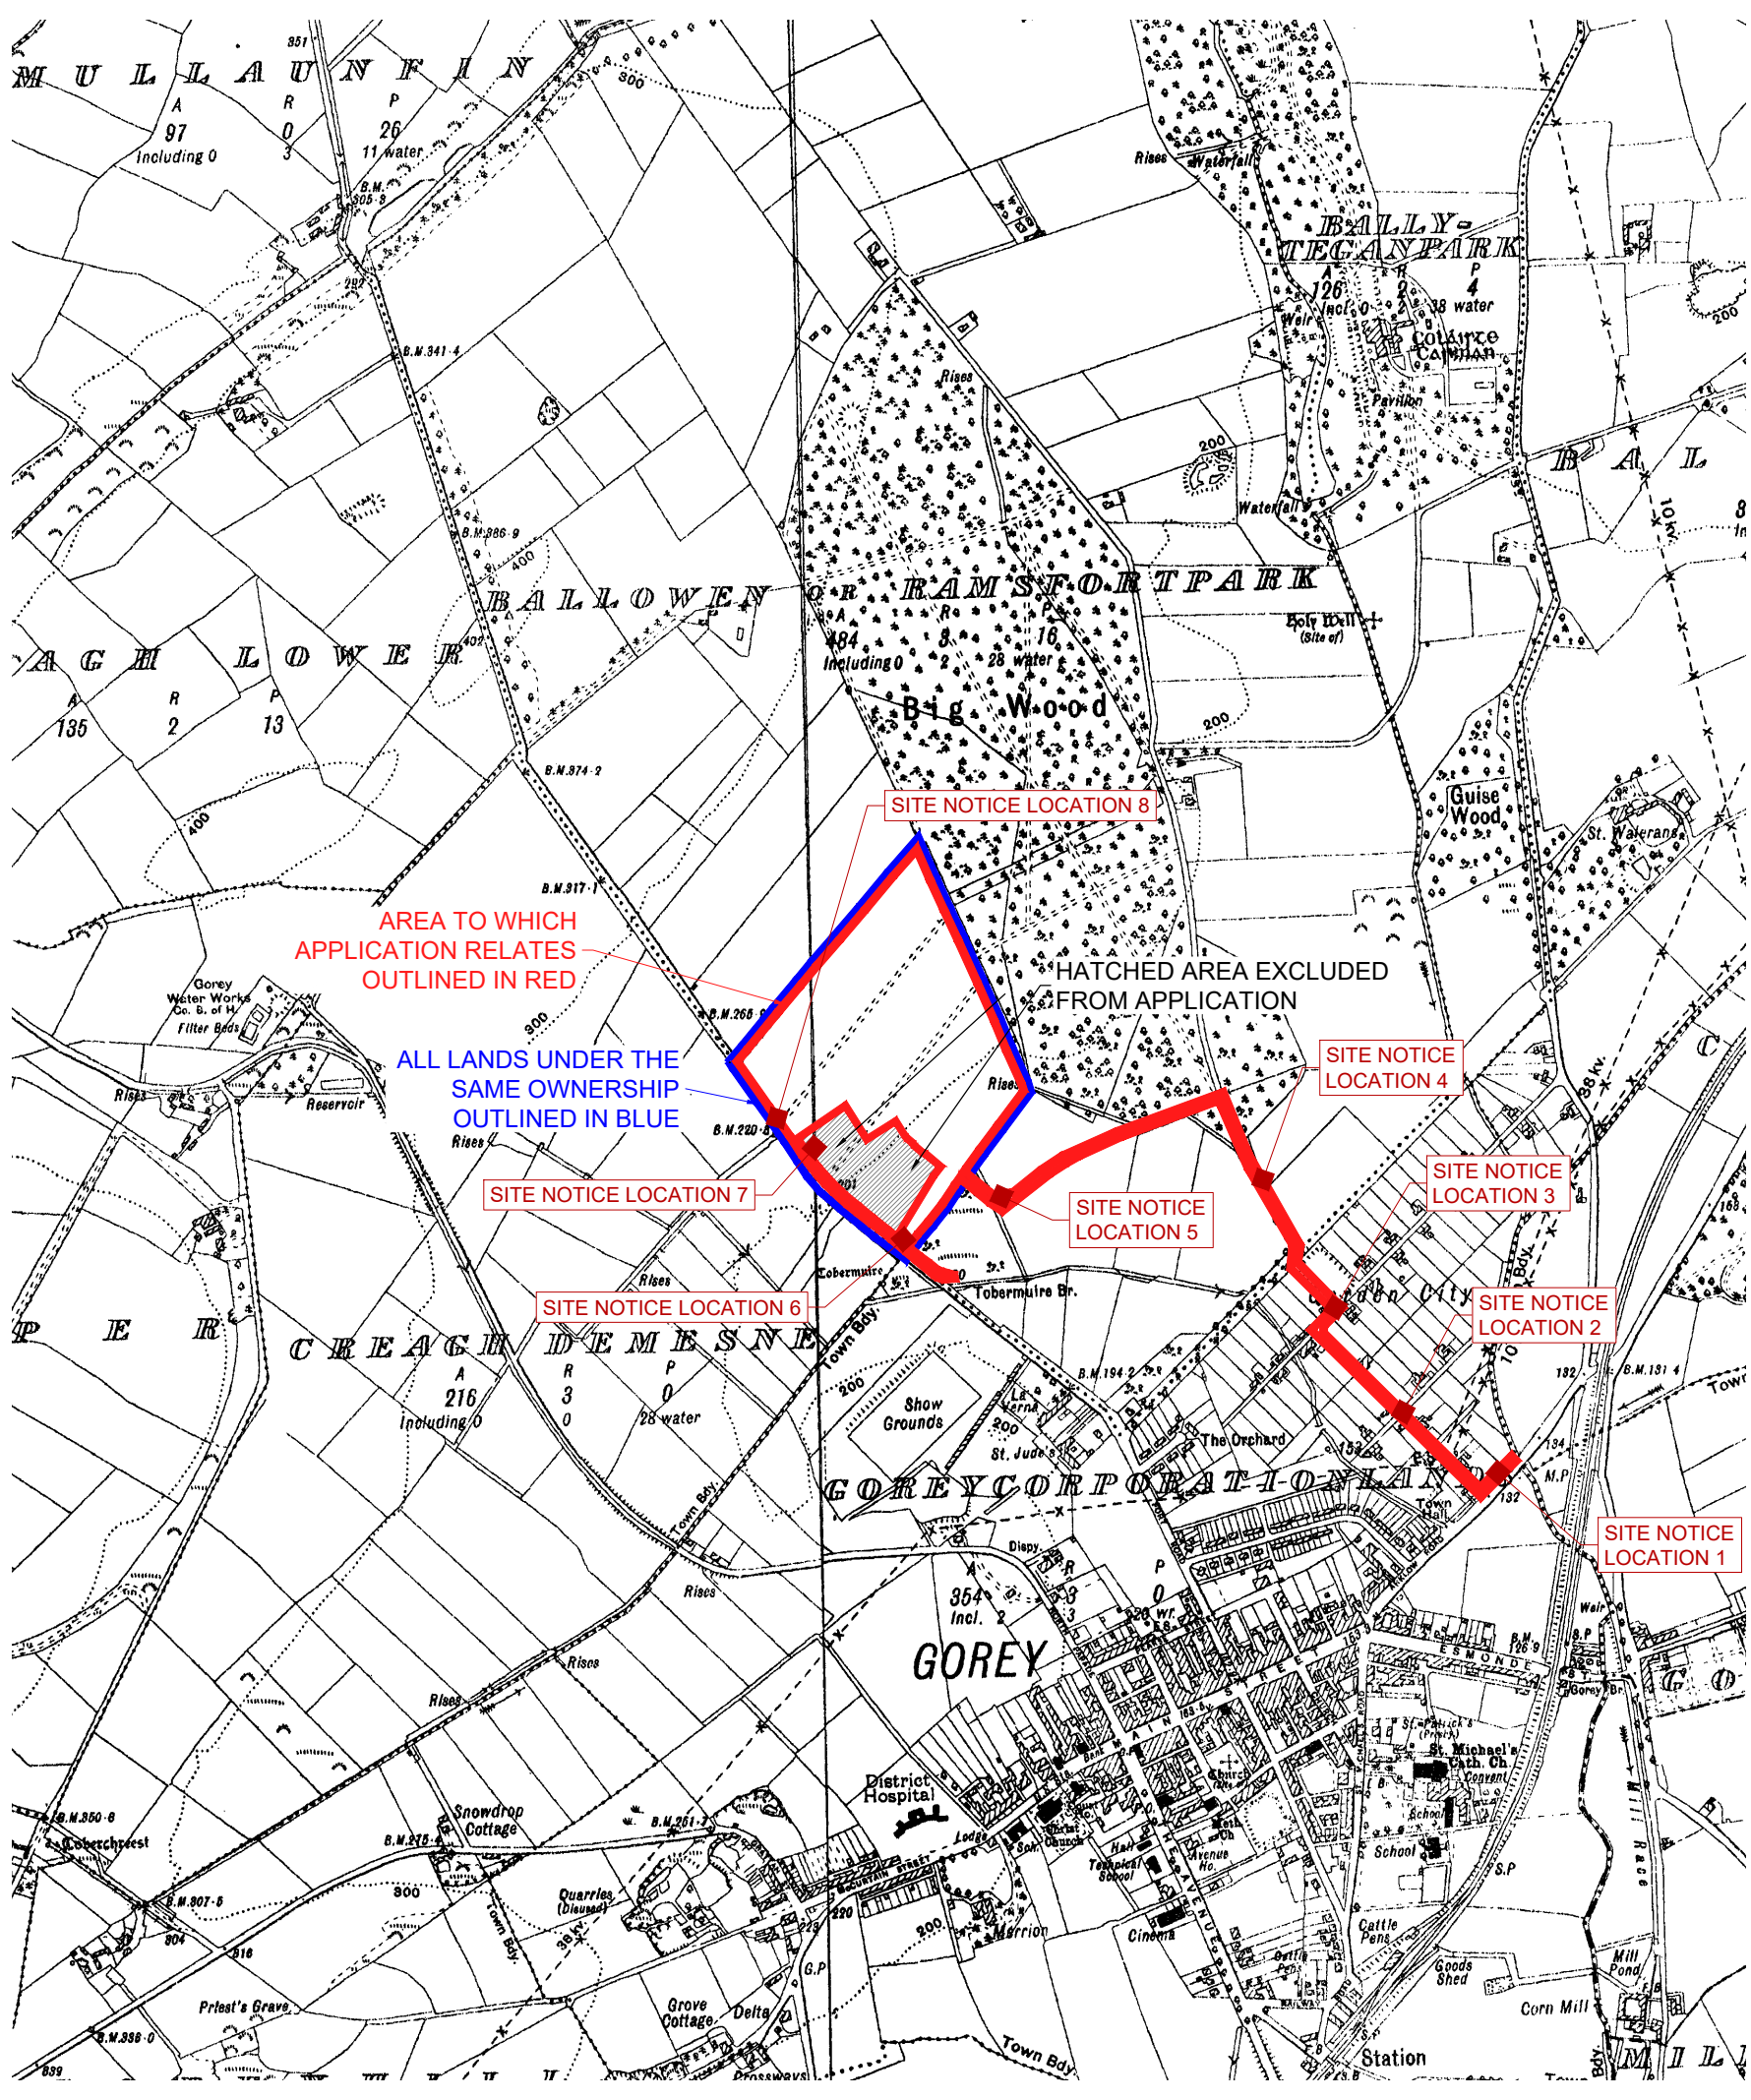

All dimensions to be checked on site. Figured dimensions take preference over scaled dimensions. Any errors or discrepancies to be reported to the Architects. This drawing may not be edited or modified by the recipient.

A3

"Copyright and ownership of this drawing is vested in STRUTEC, whose prior written consent is required for its use, reproduction or for publication to any third party. All rights reserved by the law of copyright and by international copyright conventions are reserved to STRUTEC and may be protected by court proceedings for damages and/or injunctions and costs."

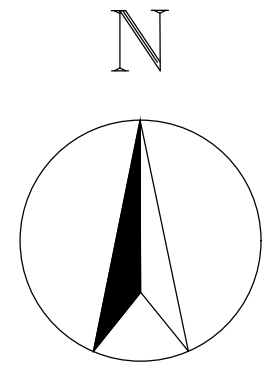

REV	DATE	REV BY	DESCRIPTION
-	-	-	-
STATUS			PLANNING
PROJECT			CREAGH STRATEGIC HOUSING RESIDENTIAL DEVELOPMENT
PROJECT ADDRESS			BALLOWEN/RAMSFORT PARK, GOREY, CO. WEXFORD
DWG TITLE			SITE LOCATION MAP: CONTEXT
DWG NO	PL2-001	REV	-
JOB NO	1725	SCALE @ A3	1:10560
DATE	29.11.2018	DRN	Liam Minogue
			STRUTEC, Architectural & Engineering Consultants, Garryhill, Bagenalstown, Co. Carlow, R2 KP44 Ireland Tel +353 (0)59 97 27623 W www.strutec.ie E info@strutec.ie