
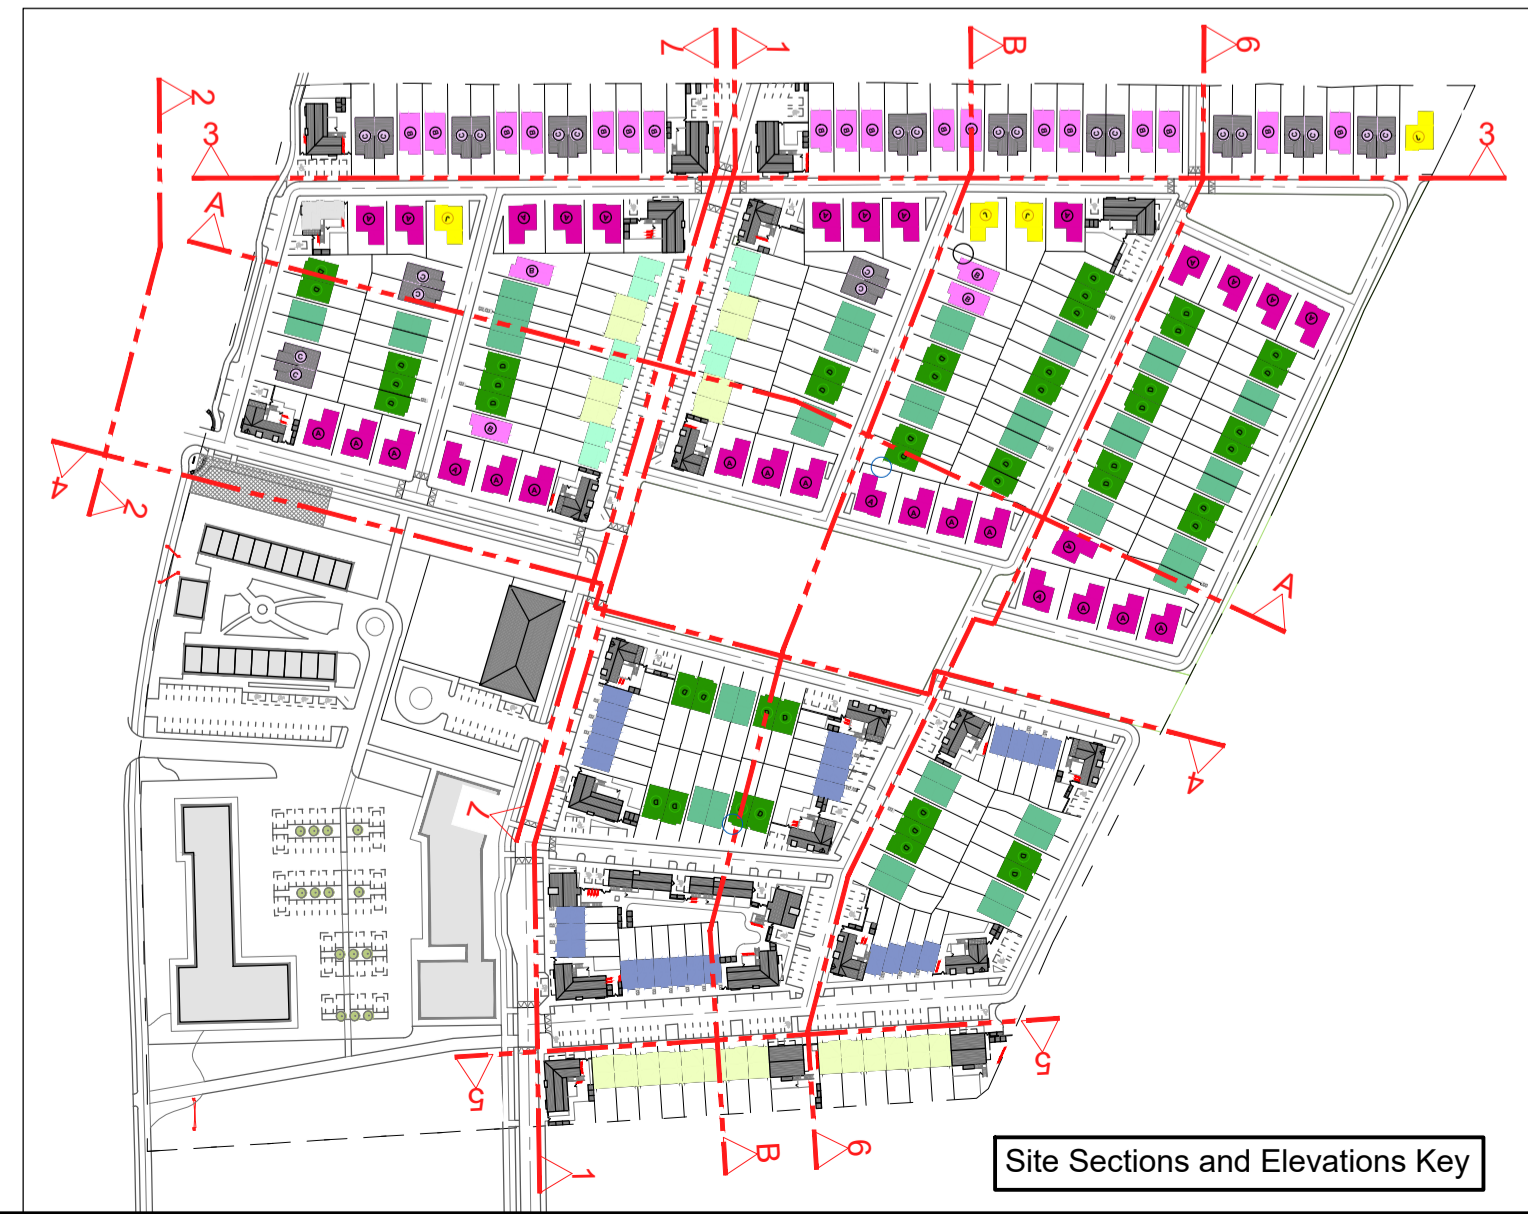
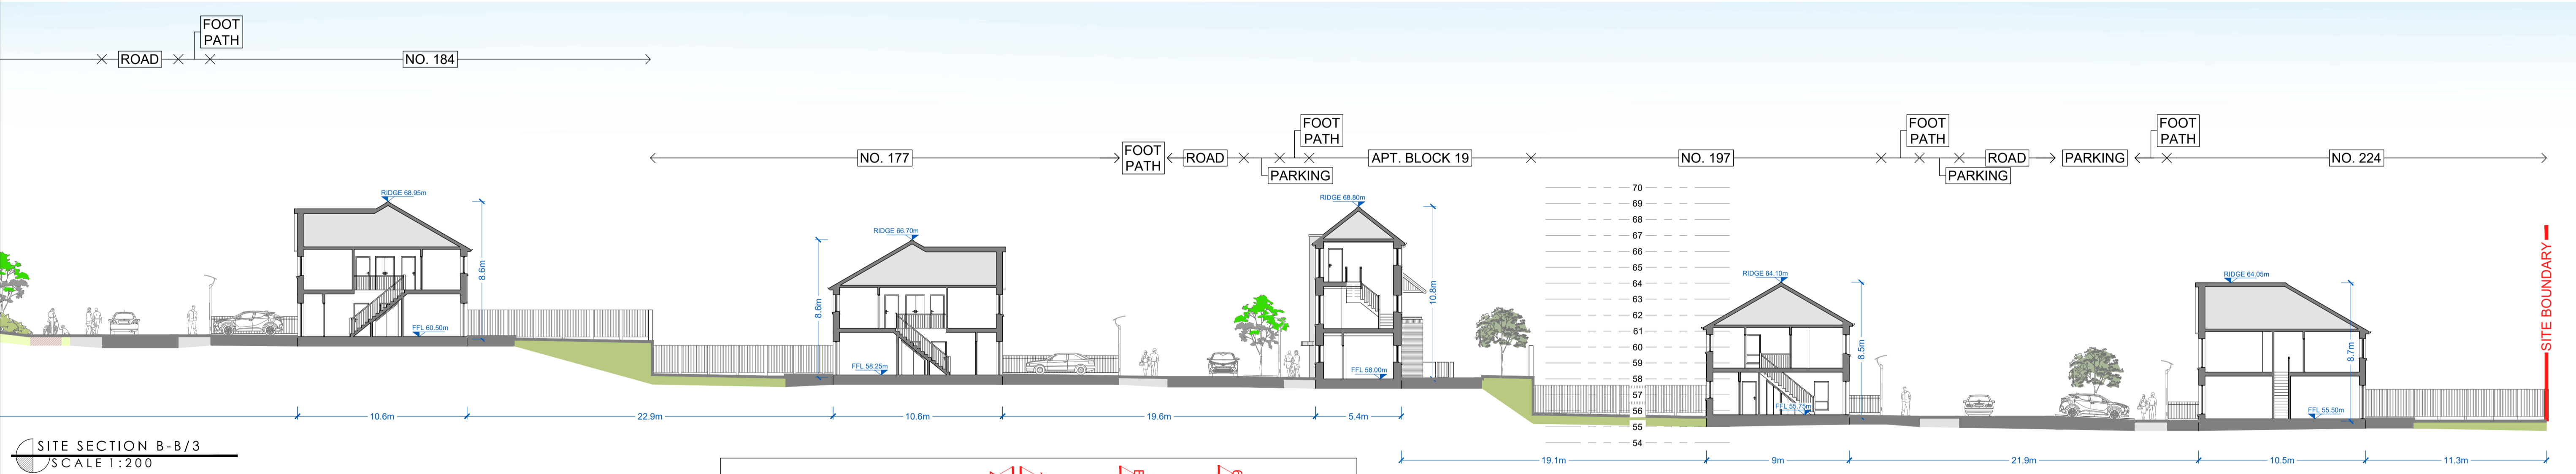


All dimensions to be checked on site. Figured dimensions take preference over scaled dimensions. Any errors or discrepancies to be reported to the Architects. This drawing may not be edited or modified by the recipient.

Copyright and ownership of this drawing is vested in STRUTEC, whose prior written consent is required for its use, reproduction or for publication to any third party. All rights reserved by the law of copyright and by international copyright conventions are reserved to STRUTEC and may be protected by court proceedings for damages and/or injunctions and costs.

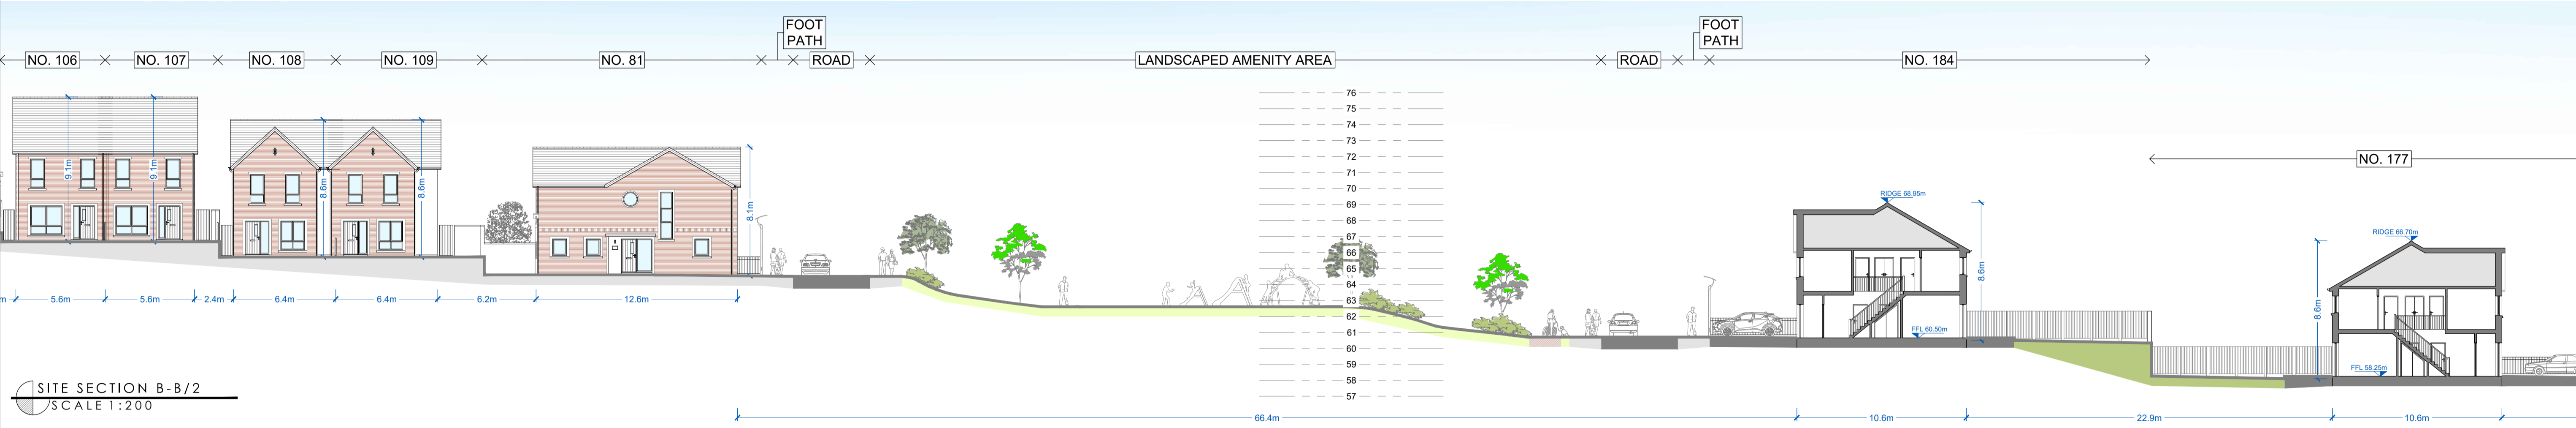

- FINISHES:**
- ROOF:
    - FIBRE CEMENT SLATES OR SIMILAR IN SELECTED COLOURS.
    - UPVC/ALUMINIUM FASCIAE, SOFFITS AND RAINWATER GOODS OR SIMILAR IN SELECTED COLOURS.
  - WALLS:
    - EXTERNAL WALLS TO BE GENERALLY BRICK AND RENDERED IN SELECTED COLOURS. RED/BROWN BRICK GENERALLY WITH CHARCOAL BRICK TO EXTERNAL STAIRS.
    - ZINC CLADDING TO SELECTED AREAS WHERE INDICATED.
- DOORS AND WINDOWS:**
- ALL FRONT ENTRANCE DOORS TO BE HARDWOOD OR SIMILAR, IN SELECTED COLOURS.
  - OTHER DOORS AND WINDOWS TO BE TIG UPVC OR SIMILAR IN SELECTED COLOURS.
  - STONE-EFFECT WINDOW/DOOR SURROUNDS/HEADS IN SELECTED SANDSTONE COLOURS WHERE INDICATED. CILLS TO MATCH.
  - RED/BROWN BRICK WINDOW/DOOR SURROUNDS/HEADS WHERE INDICATED.
- BALLUSTRADES:**
- TO STAIRS - METAL HANDRAIL TO PARIS K AND M ON METAL BALLUSTRADES AND WALLS FINISHED AS SHOWN IN SELECTED COLOUR

REV	DATE	REV BY	DESCRIPTION
STATUS <b>PLANNING</b>			
PROJECT <b>CREAGH STRATEGIC HOUSING RESIDENTIAL DEVELOPMENT</b>			
PROJECT ADDRESS <b>BALLOWEN/RAMSFORTPARK, GOREY, CO. WEXFORD</b>			
DWG TITLE <b>SITE SECTIONS</b>			
DWG NO	PL2-025	REV	-
JOB NO	1725	SCALE @ A1	1:200
DATE	29.11.2018	DRN	Liam Minoogue

STRUTEC  
Architectural & Engineering Consultants  
Garryhill, Bagninacree, Co. Carlow, R2 KP44  
Tel: +353 (0)59 97 27623  
W: www.strutec.ie  
E: info@strutec.ie