


**FOUL WATER PIPES F1.000 - F1.017**  
 HORIZONTAL SCALE 1:2000  
 VERTICAL SCALE 1:200

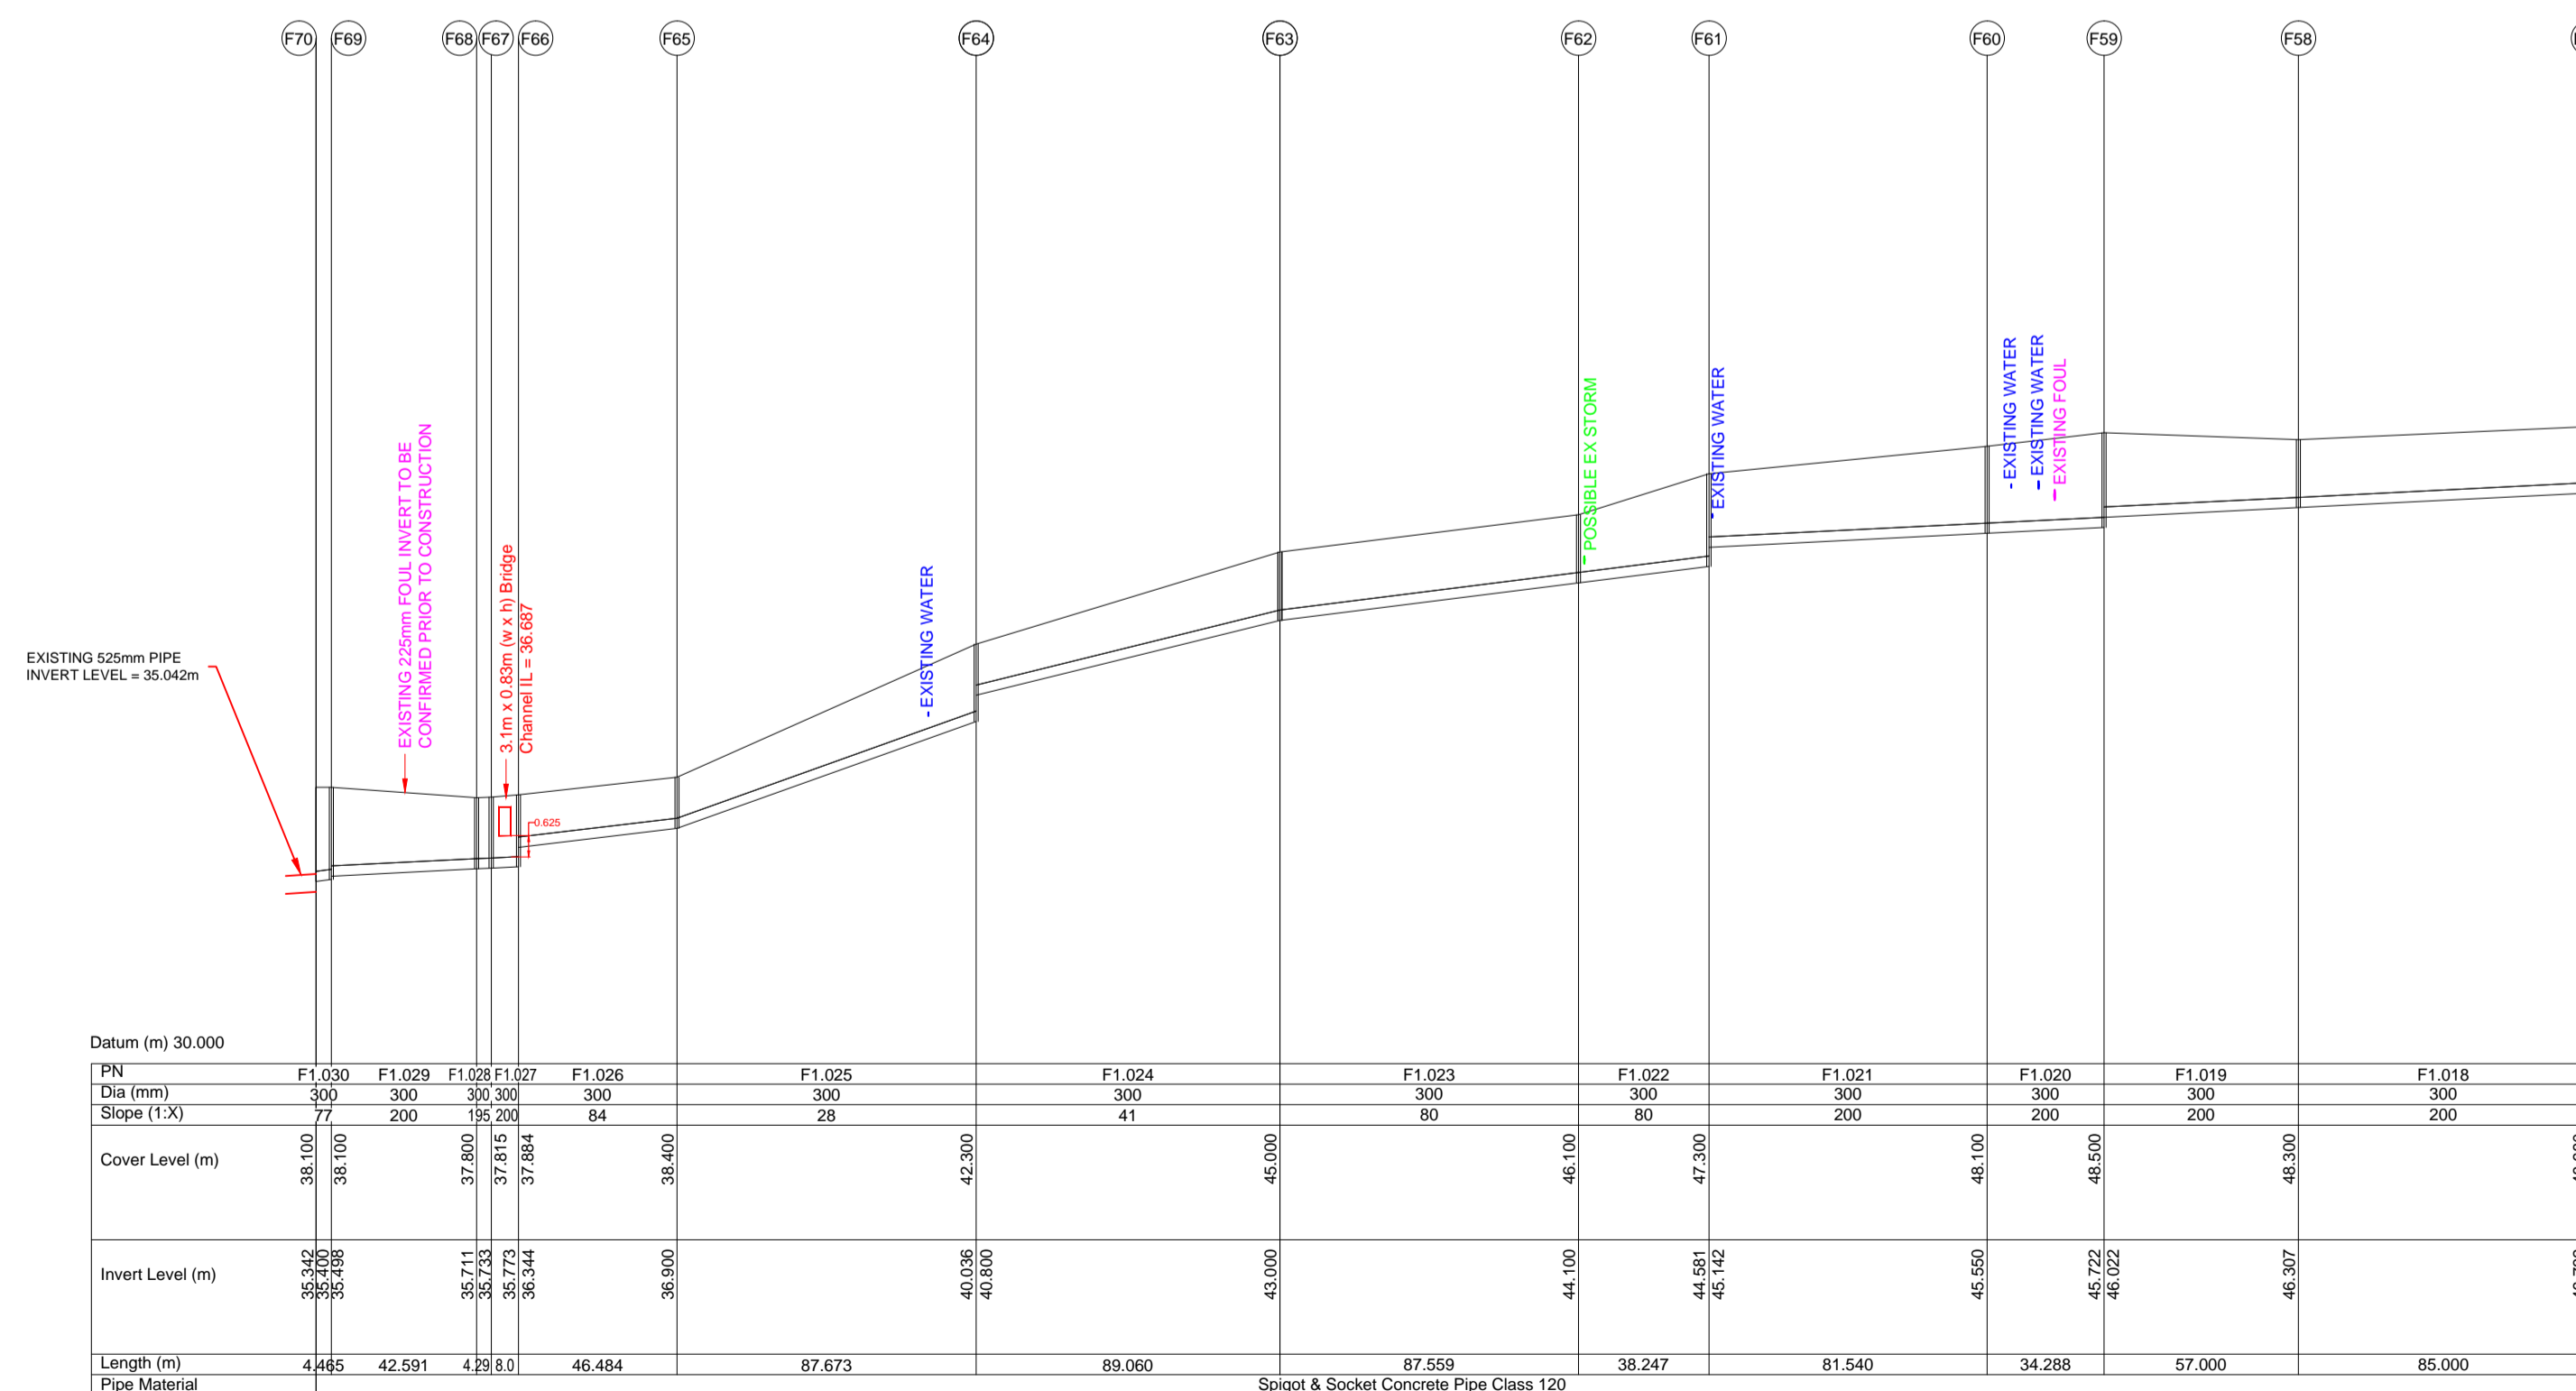

**FOUL WATER PIPES F1.017 - F1.030**  
 HORIZONTAL SCALE 1:2000  
 VERTICAL SCALE 1:200

**LEGEND**

**NOTES**

- ALL DRAINAGE WORKS SHALL BE CONSTRUCTED IN ACCORDANCE WITH:
  - "CIVIL ENGINEERING SPECIFICATION FOR THE WATER INDUSTRY" 7TH EDITION.
  - IRISH WATER "CODE OF PRACTICE FOR WASTEWATER INFRASTRUCTURE", DECEMBER 2017 (REVISION 03)
- MANHOLE FRAME & COVER TO BE:
  - CLASS D400 IN TRAFFICKED AREAS
  - CLASS B125 IN FOOTPATHS & LANDSCAPED AREAS
- FOUL PIPES CROSSING ABOVE STORMWATER PIPES SHALL BE SURROUNDED IN CONCRETE 2m ON EITHER SIDE OR HAVE NO PIPE JOINTS WITHIN 2m EITHER SIDE OF THE CROSSING POINT.
- REFER TO DRAWING IE1505-013-E FOR ADDITIONAL STANDARD DETAILS.
- REFER TO DRAWINGS IE1505-002-E TO IE1505-006-E, FOR FOUL WATER LAYOUT PLANS
- BACKDROP MANHOLES SHALL BE A MAXIMUM OF 2.5m IN DEPTH. BACKDROPS GREATER THAN 1.7m SHALL COMPLY TO IRISH WATER STANDARD DETAIL STD-WW-12 TYPE 1.

|      |          |           |     |     |
|------|----------|-----------|-----|-----|
| E    | 11.01.19 | PLANNING  | NOM | PMS |
| rev. | date     | amendment | dwn | ckd |

PROPOSED HOUSING DEVELOPMENT  
 CREAGH, GOREY, CO. WEXFORD

PROPOSED FOUL & STORMWATER  
 DRAINAGE

FOUL WATER LONG SECTIONS  
 SHEET 1 OF 2



INNOVATION CENTRE TELEPHONE: 059 91 33084  
 GREEN ROAD FAX: 059 91 40499  
 CARLOW EMAIL: info@iece.ie

|                 |                    |           |            |    |
|-----------------|--------------------|-----------|------------|----|
| file location:  | N:\IE1505\DRAWINGS | scale:    | AS SHOWN   | A1 |
| drawing status: | PLANNING           | datum:    | MALIN      |    |
| drawing no.     | IE1505-011         | dwn:      | NOM        |    |
|                 |                    | rev:      | E          |    |
|                 |                    | checked:  | PMS        |    |
|                 |                    | approved: | PMS        |    |
|                 |                    | date:     | 11.01.2019 |    |