






**Detail Inset  
Concrete H-Post**

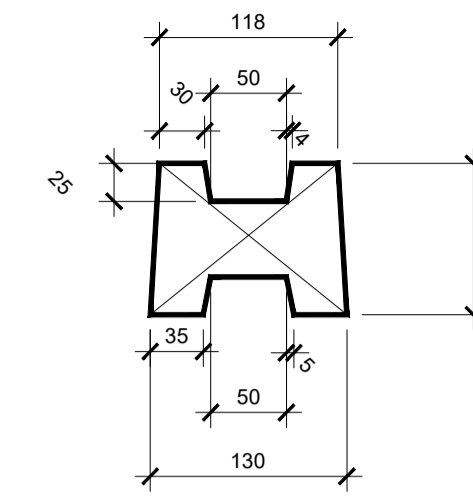

**Detail Section through Concrete H-Post**  
Scale 1:5; Dimensions Nominal

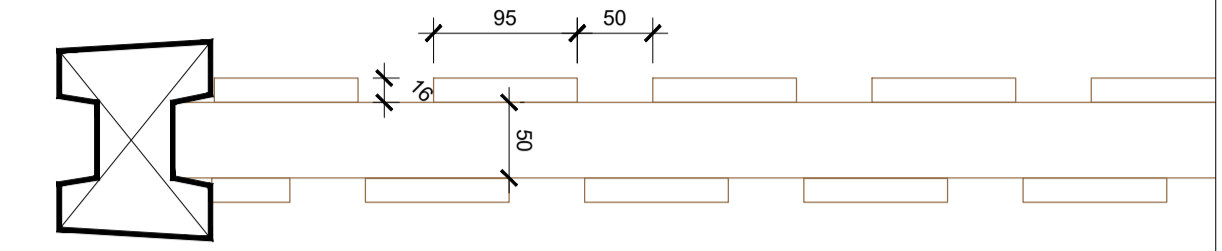

**Detail - Horizontal Section through Concrete H-Post and Fence Panel**  
Scale 1:5; Dimensions Nominal

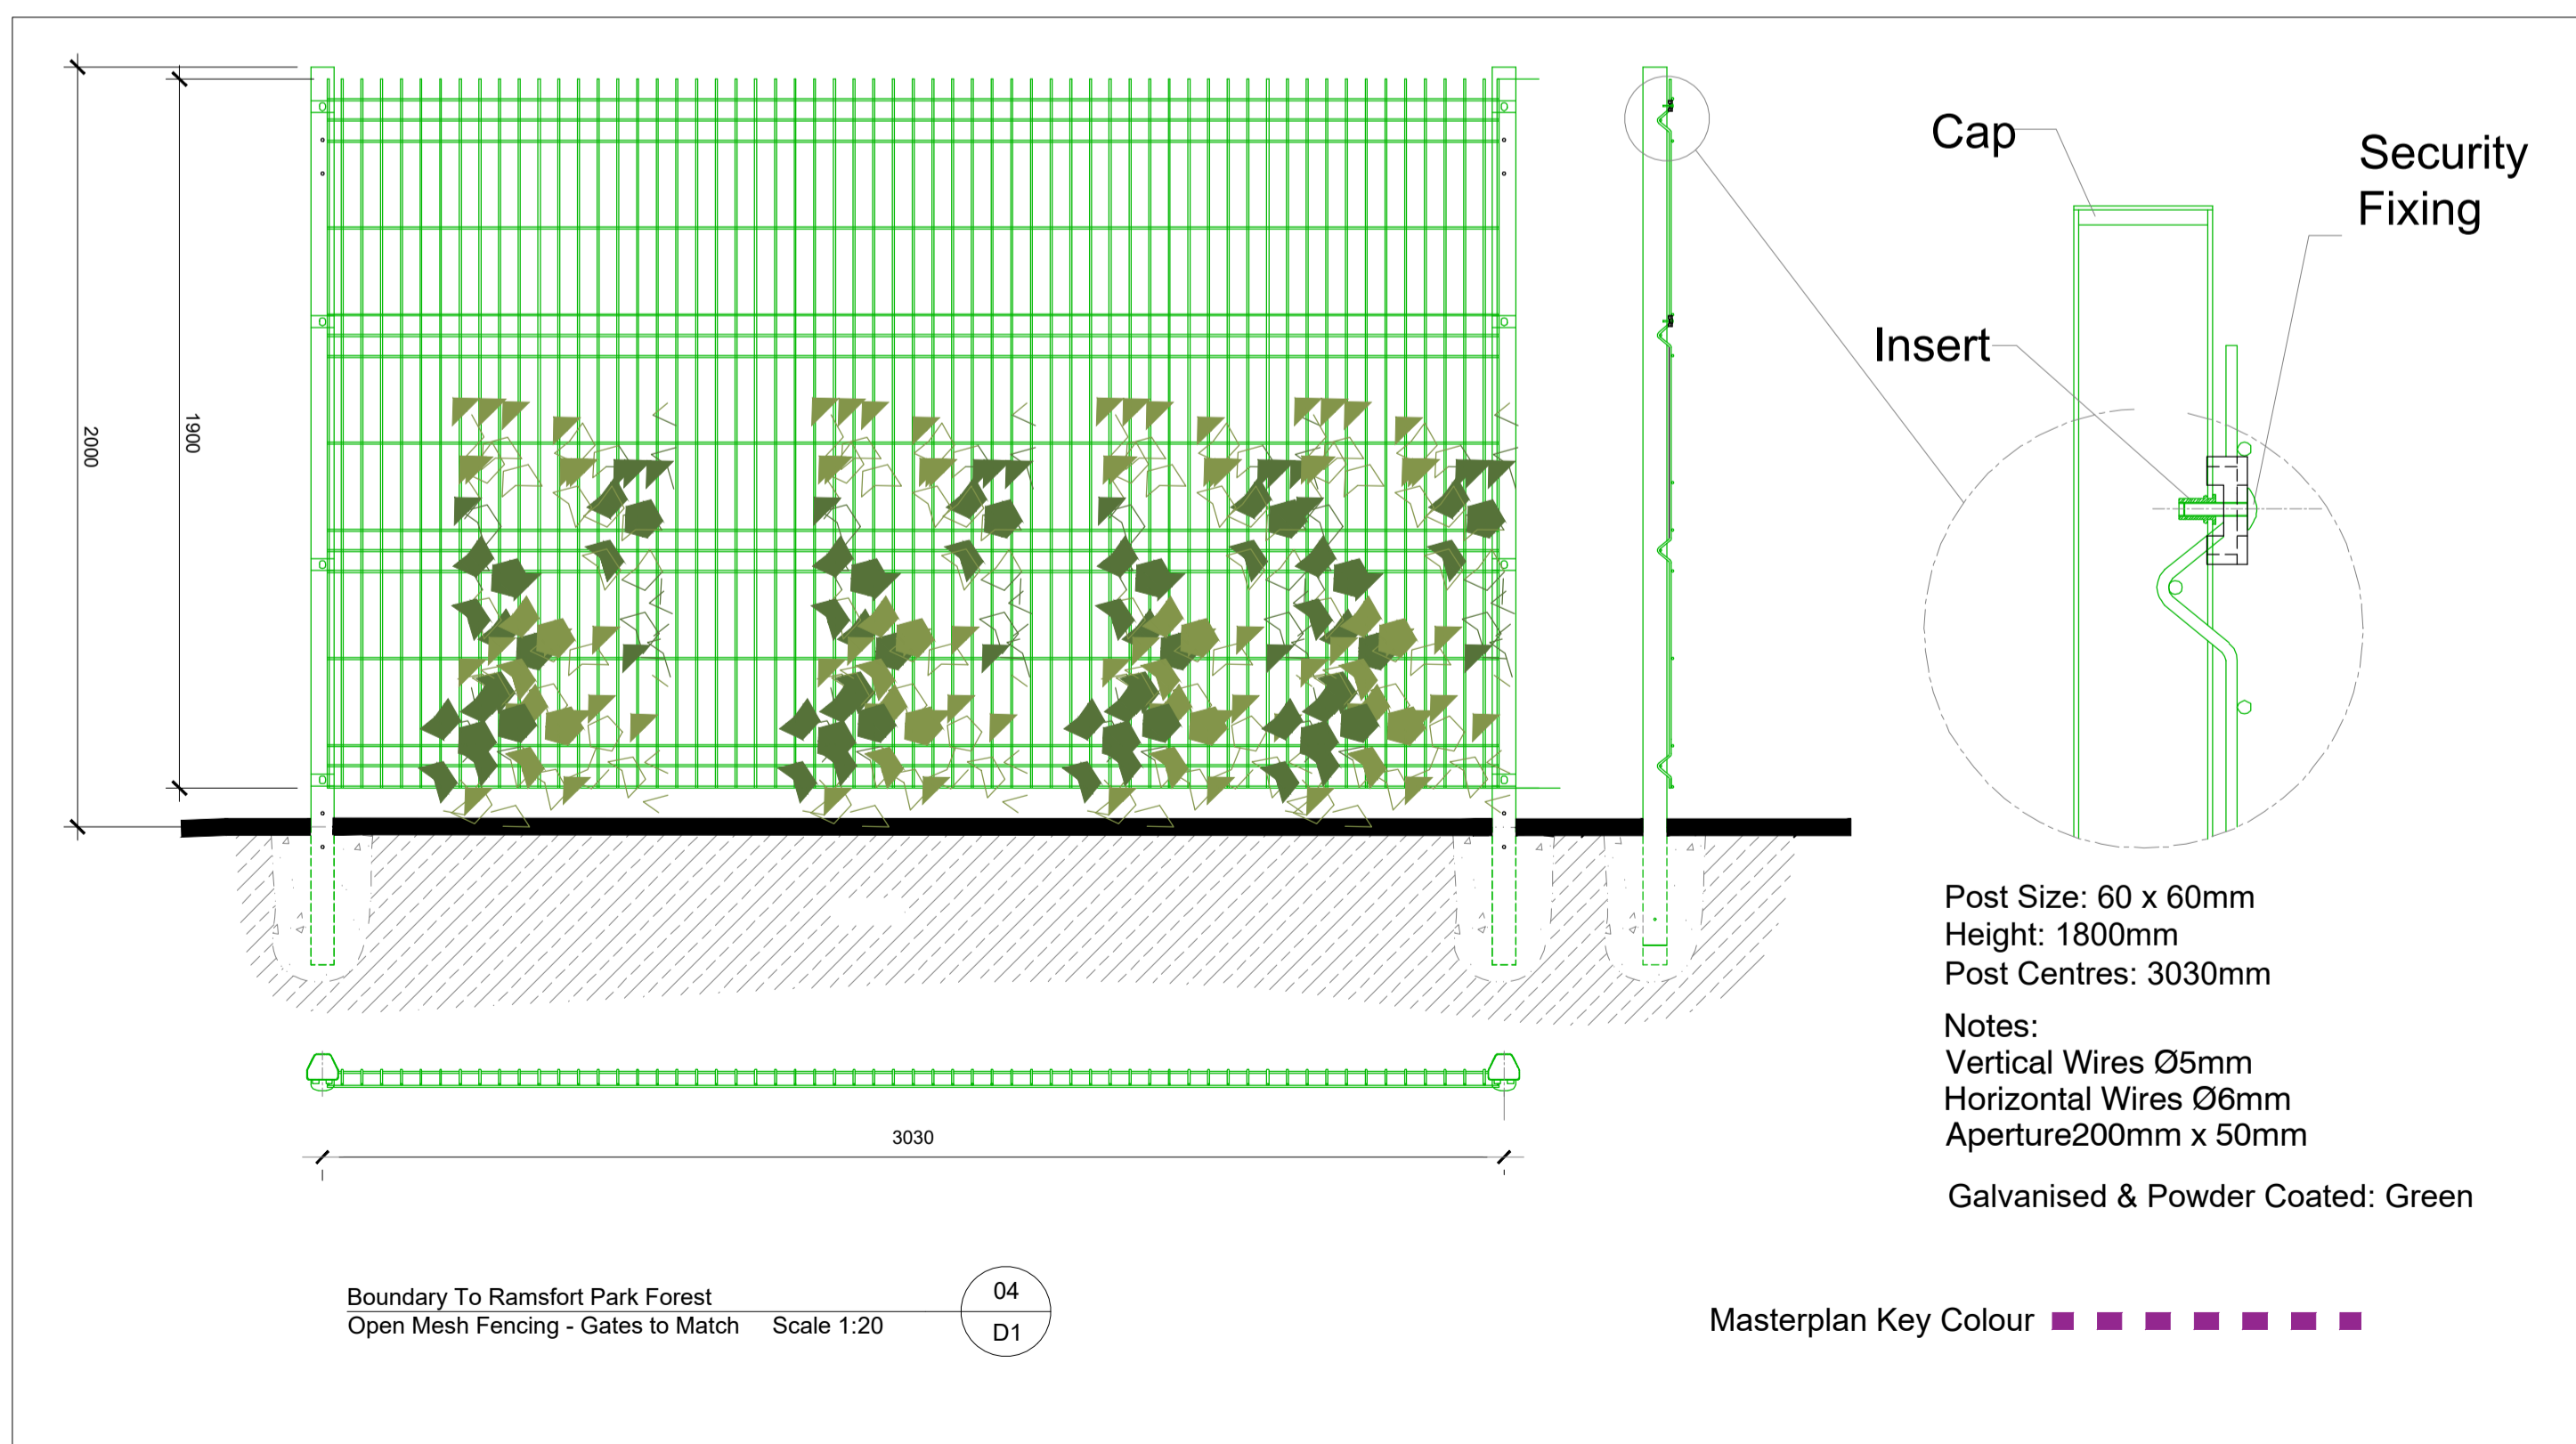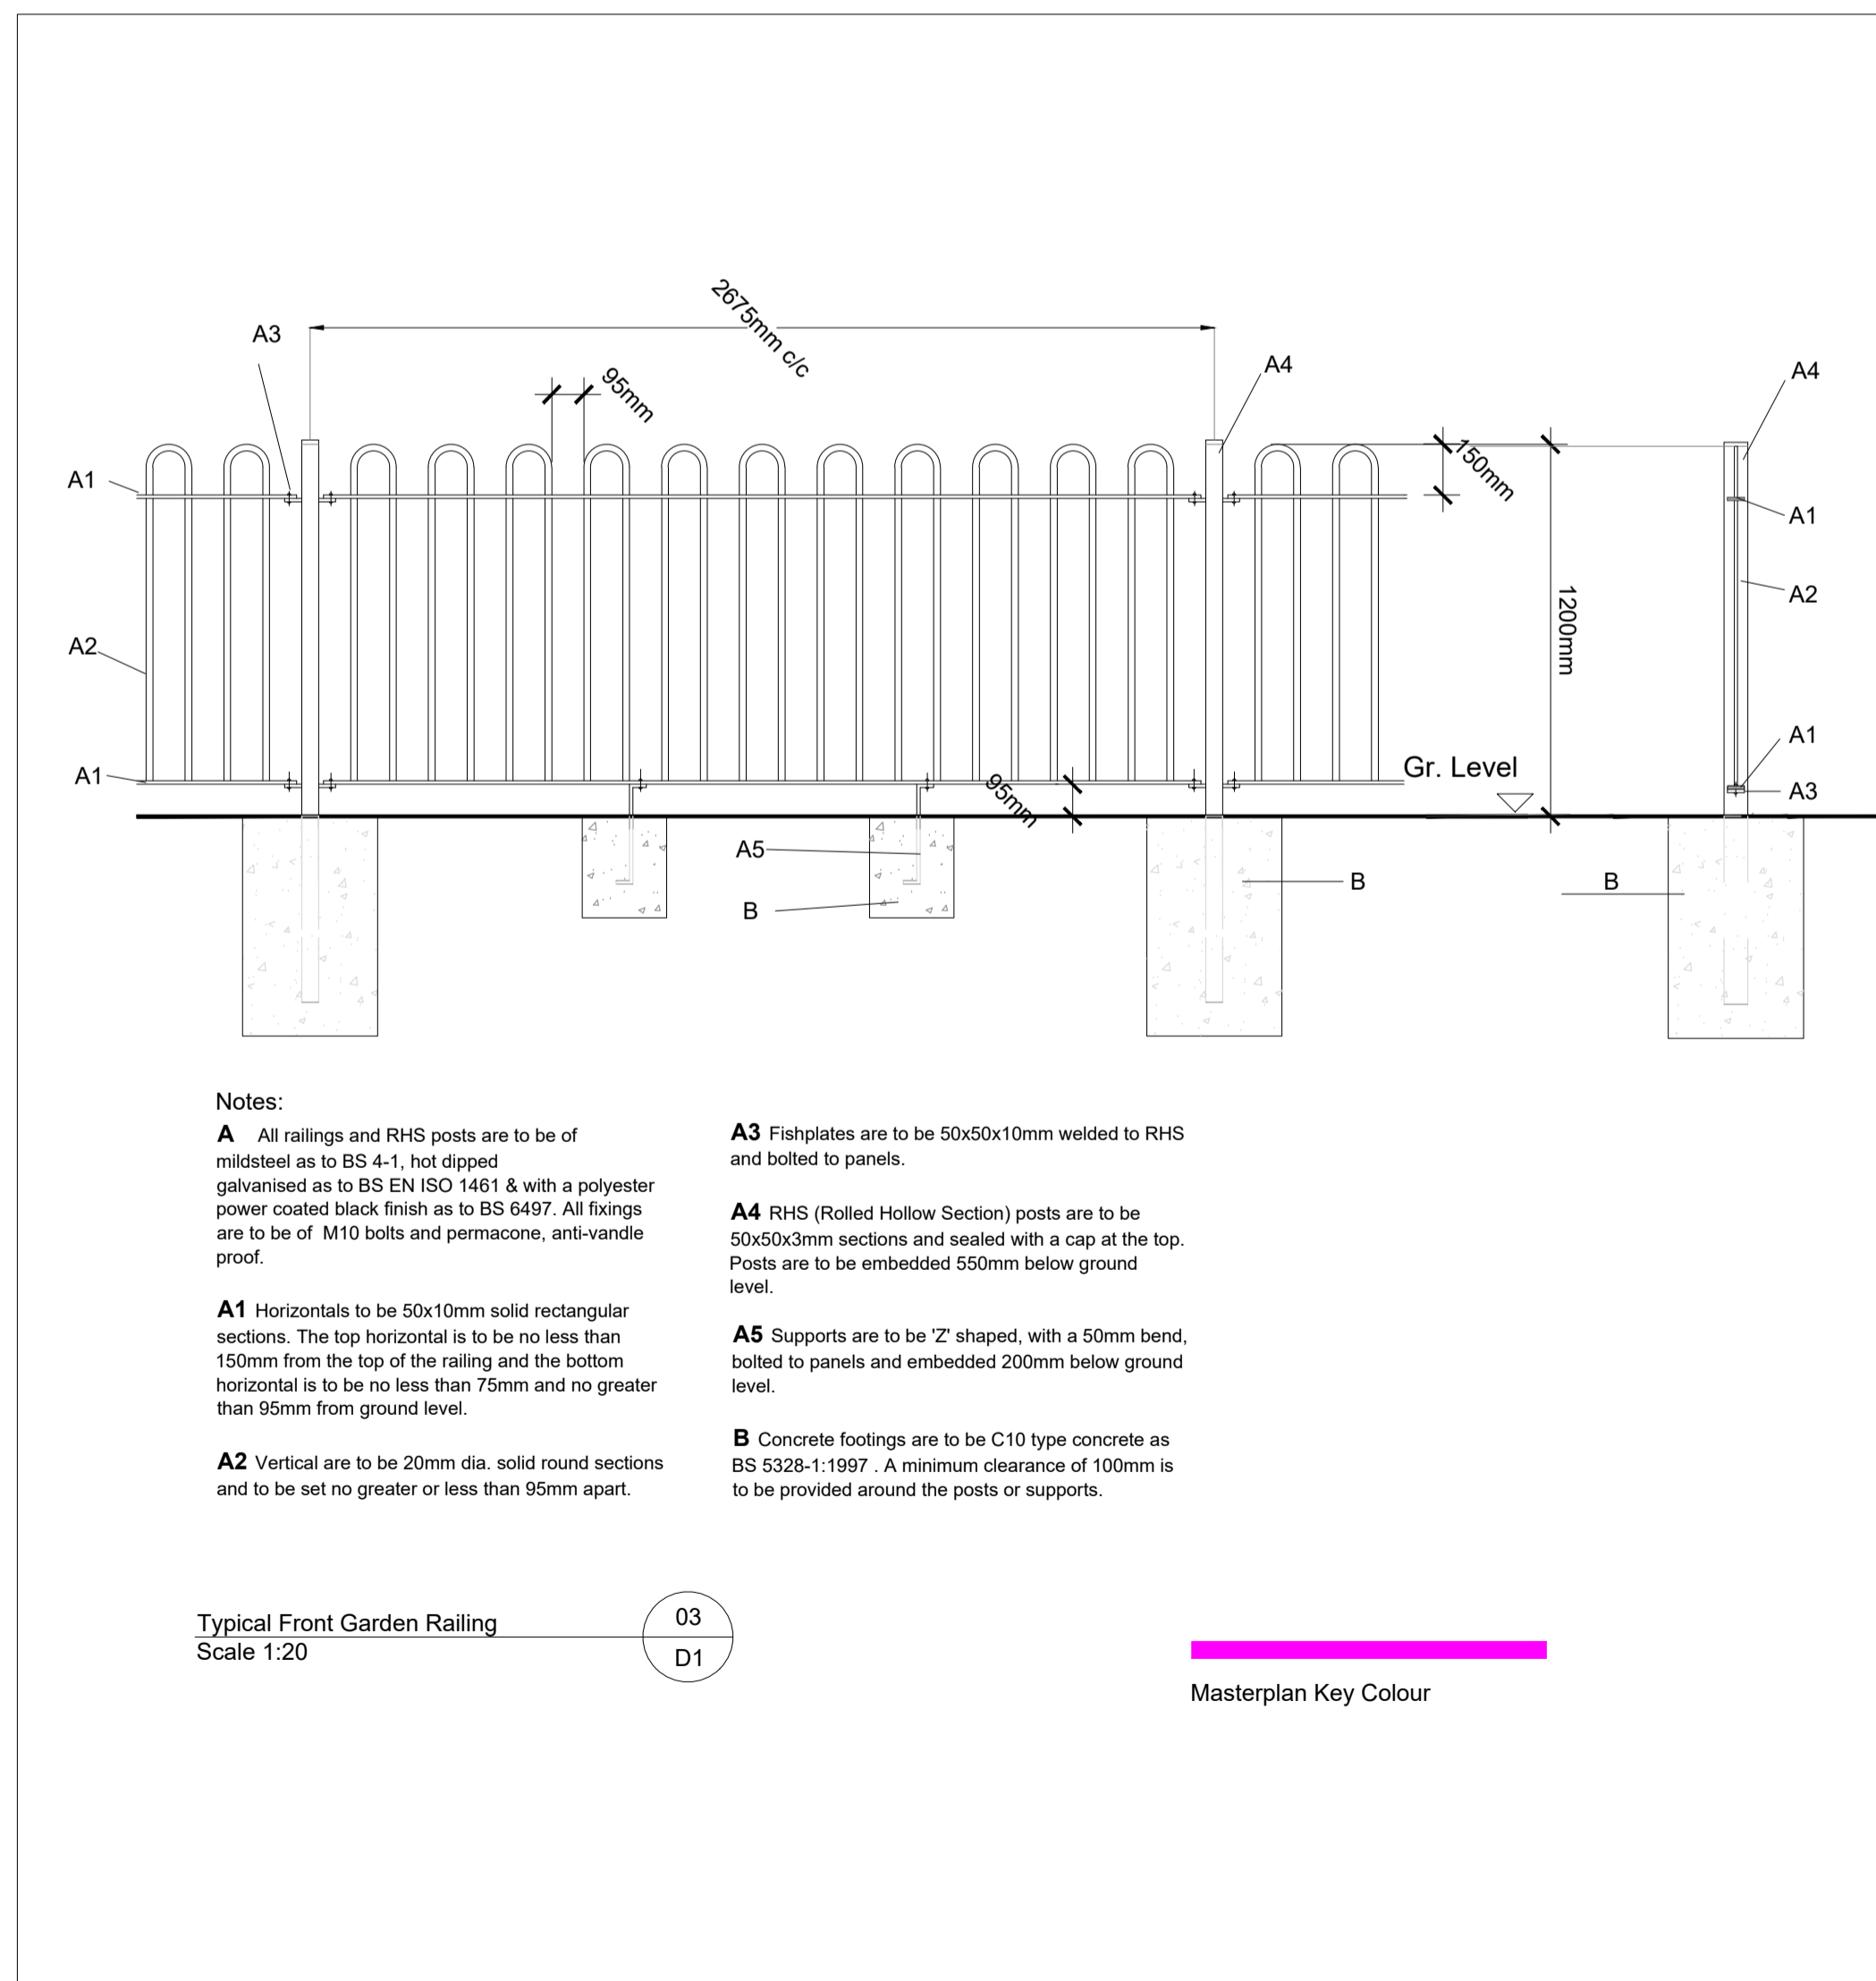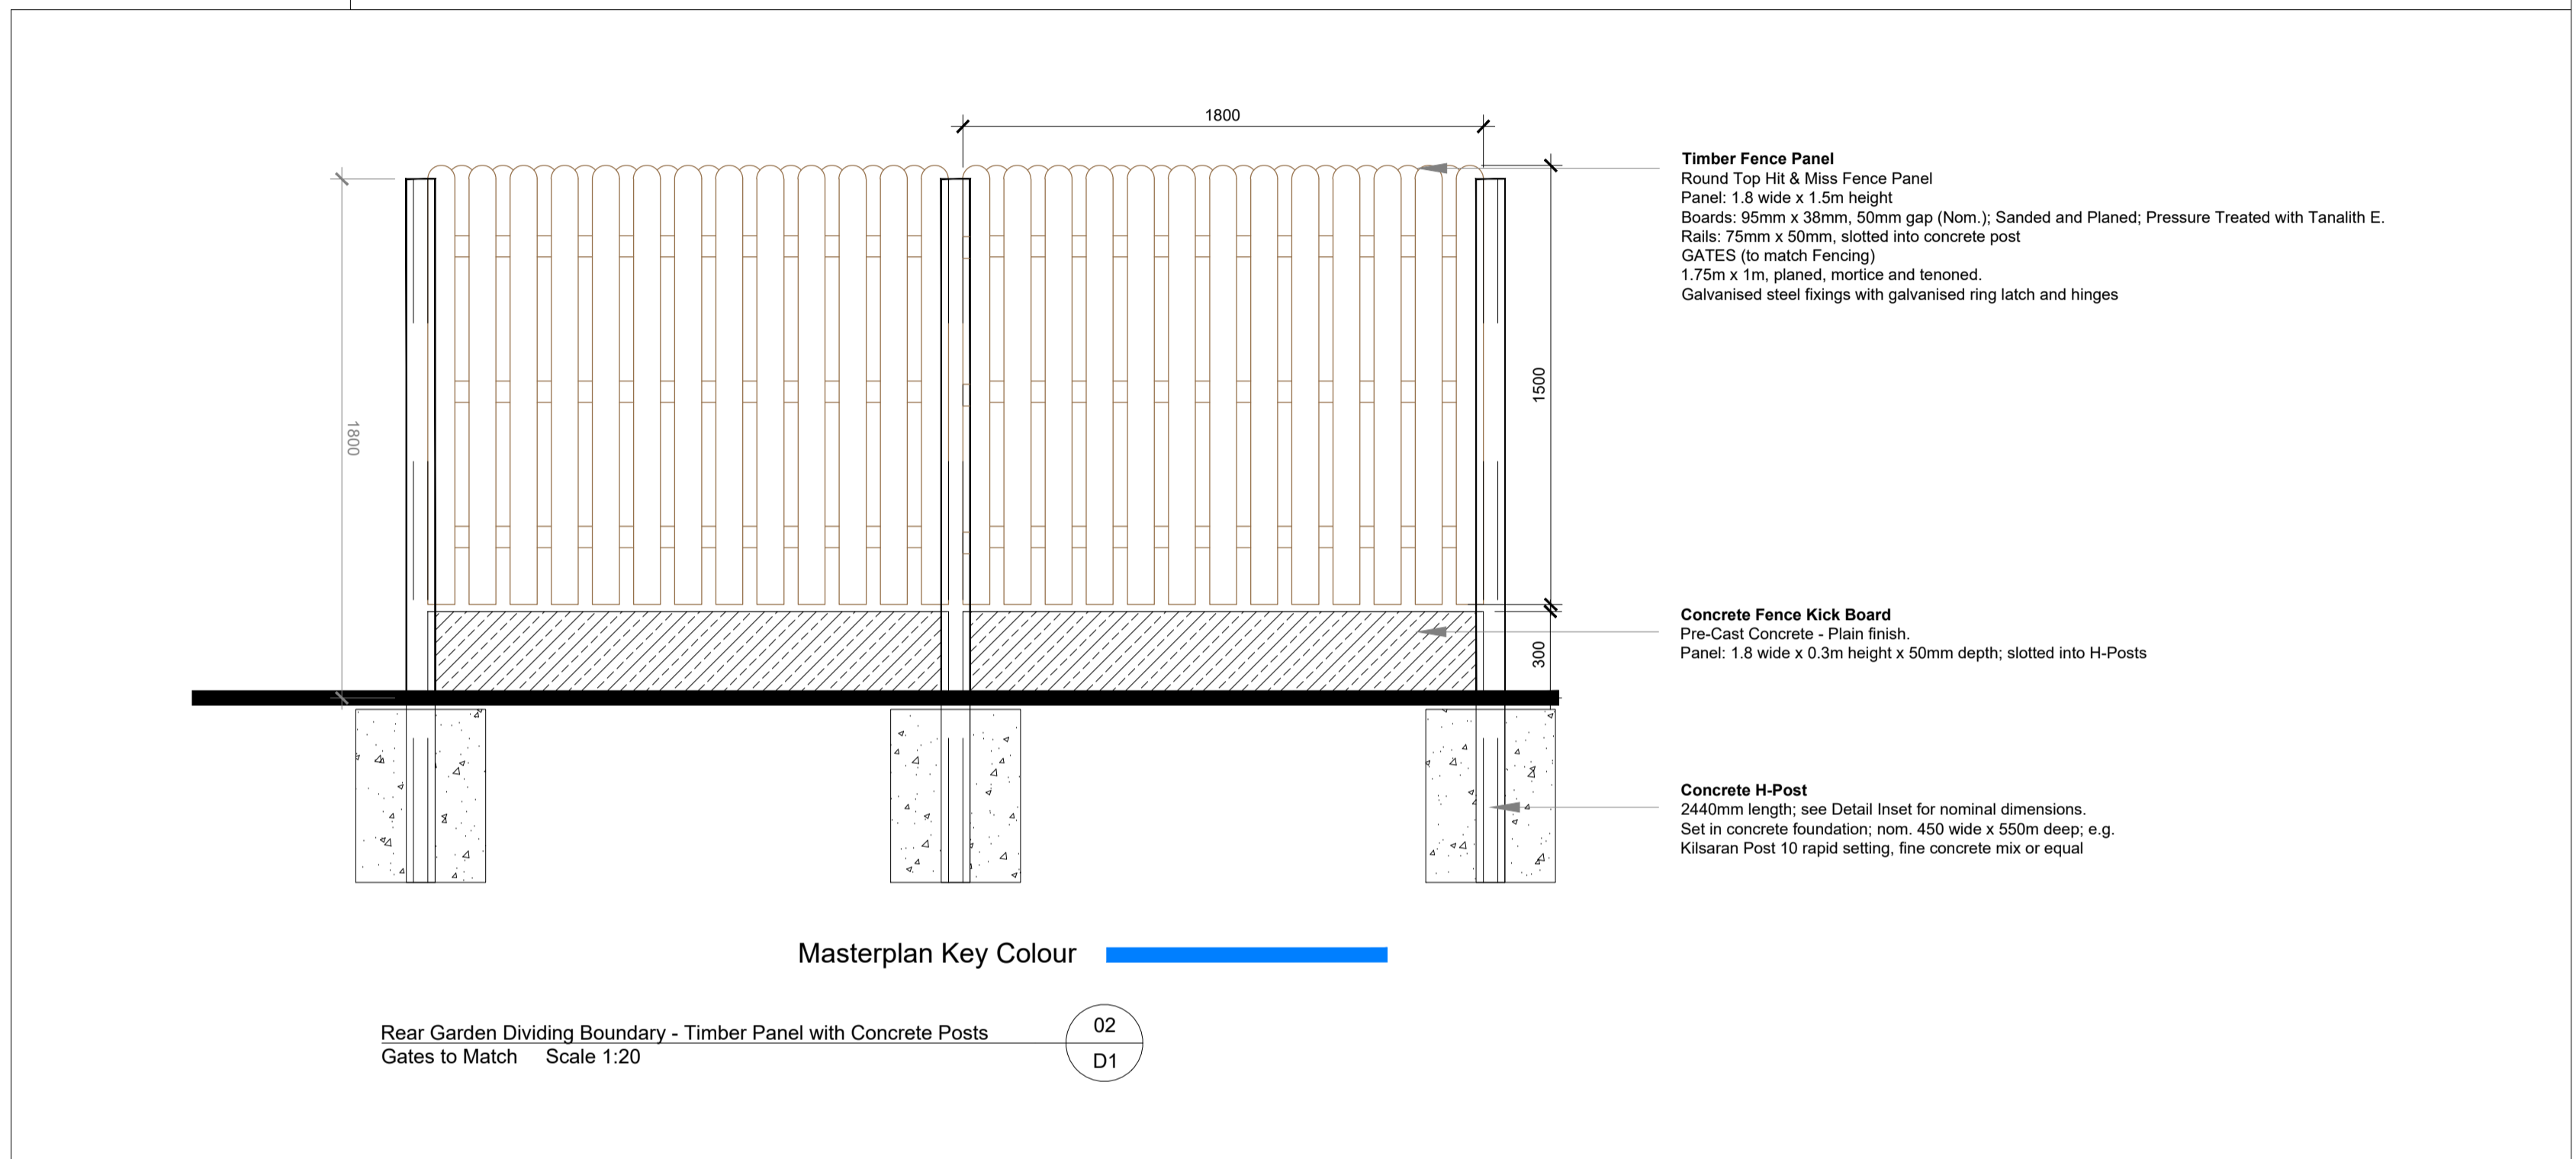

- NOTES:**
- This drawing is intended to show landscape architectural proposals only. Please refer to Architects and Engineers drawings for relevant details of buildings, structures, roads, parking, etc.
  - The copyright of this drawing is vested with Murray & Associates. This drawing may not be copied or reproduced without written consent.
  - All materials referred to on this drawing - including plant species - are indicative and subject to change following detailed site investigation. Significant changes, if any are required, will be referred to the relevant authority for agreement.
  - This drawing is not suitable for use for construction purposes.
  - Discrepancies to be referred to Murray & Associates for clarification.

Rev	Date	Revision	Drawn	Checked
0	21-02-19	Planning Issue	PC	JB

**murray & associates**  
landscape architecture  
16 The Seapoint Building  
44-45 Clontarf Road  
Dublin 3  
e: mail@murray-associates.com t: 01 854 0090

**Project Title:** Creagh Residential Development

**Client:** Strutec

**Sheet Title:** Boundary Details

**Sheet No.:** 1706\_PL\_DD\_01\_IFP

**Project Architect:** Strutec

**Scale:** 1/20 @ A1  
**Date:** 21-02-19  
**Revision:** 0