



SECTION A-A' PART 1/3 Scale 1:200

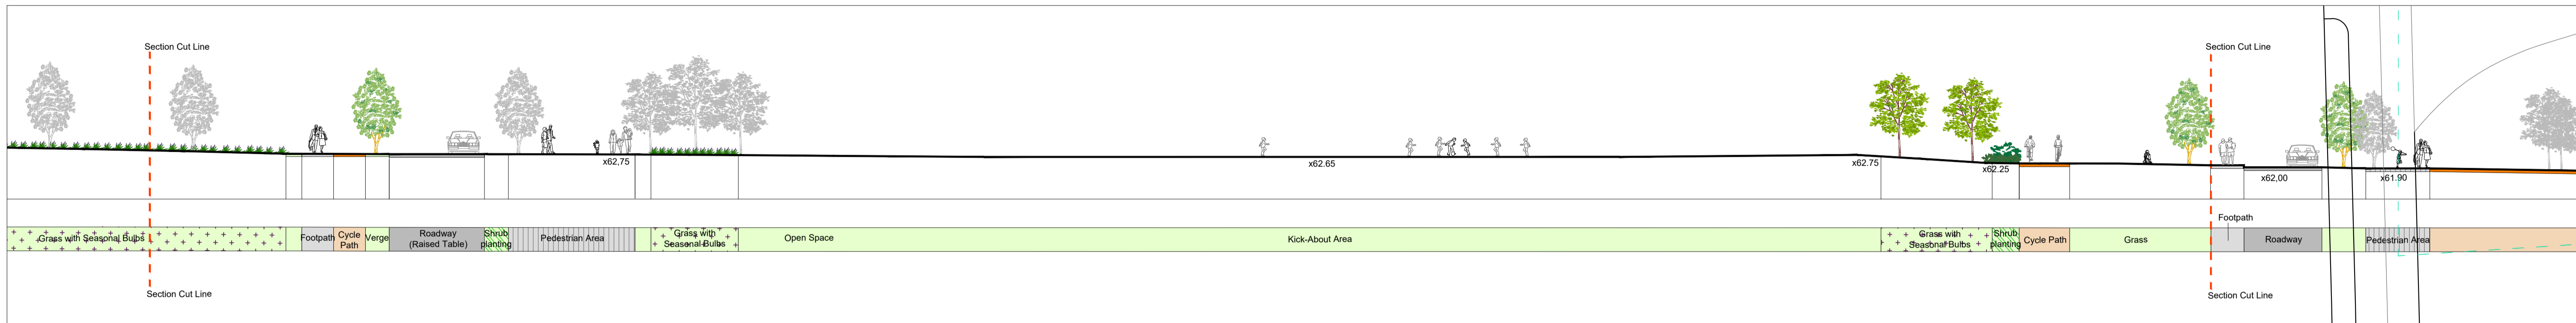

SECTION A-A' PART 2/3 Scale 1:200

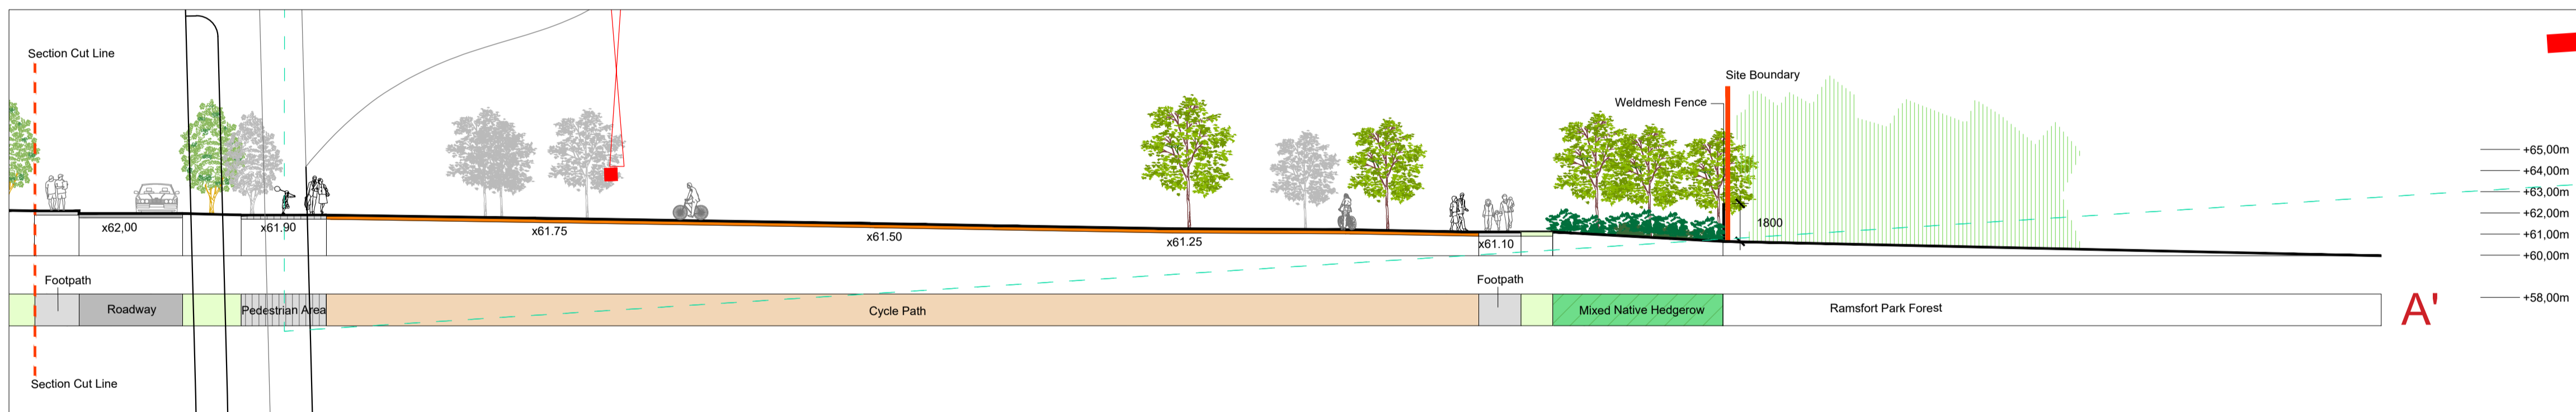

SECTION A-A' PART 3/3 Scale 1:200



SECTION KEY Scale 1:2000

- NOTES:
- This drawing is intended to show landscape architectural proposals only. Please refer to Architects and Engineers drawings for relevant details of buildings, structures, roads, parking, etc.
 - The copyright of this drawing is vested with Murray & Associates. This drawing may not be copied or reproduced without written consent.
 - All materials referred to on this drawing - including plant species - are indicative and subject to change following detailed site investigation. Significant changes, if any are required, will be referred to the relevant authority for agreement.
 - This drawing is not suitable for use for construction purposes. Discrepancies to be referred to Murray & Associates for clarification.

Rev	Date	Revision	Drawn	Checked
0	21-02-19	Planning Issue	MT	JB

murray & associates
landscape architecture
16 The Seapoint Building
44-46 Clontarf Road
Dublin 3
e: mail@murray-associates.com t: 01 854 0090

Project Title: Creagh Residential Development

Client: Strutec

Sheet Title: Long Section A-A'

Sheet No.: 1706_PL_S_02_IFP

Project Architect: Strutec

Scale: 1/200 @ A1	Revision:
Date: 21-02-19	0

Copyright MURRAY and Associates, 2019