




AA Typical Section Through Road
SCALE: 1:200 @ A1

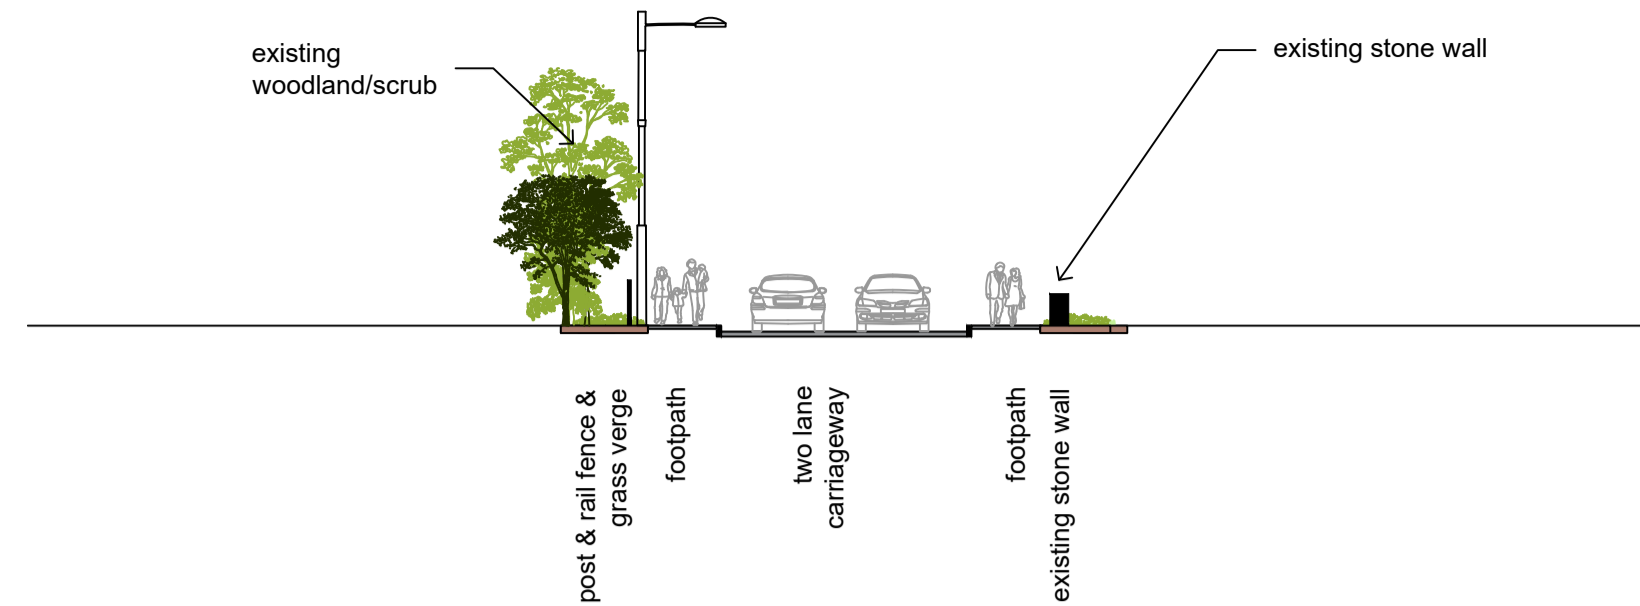


FF Typical Section Through Road
SCALE: 1:200 @ A1

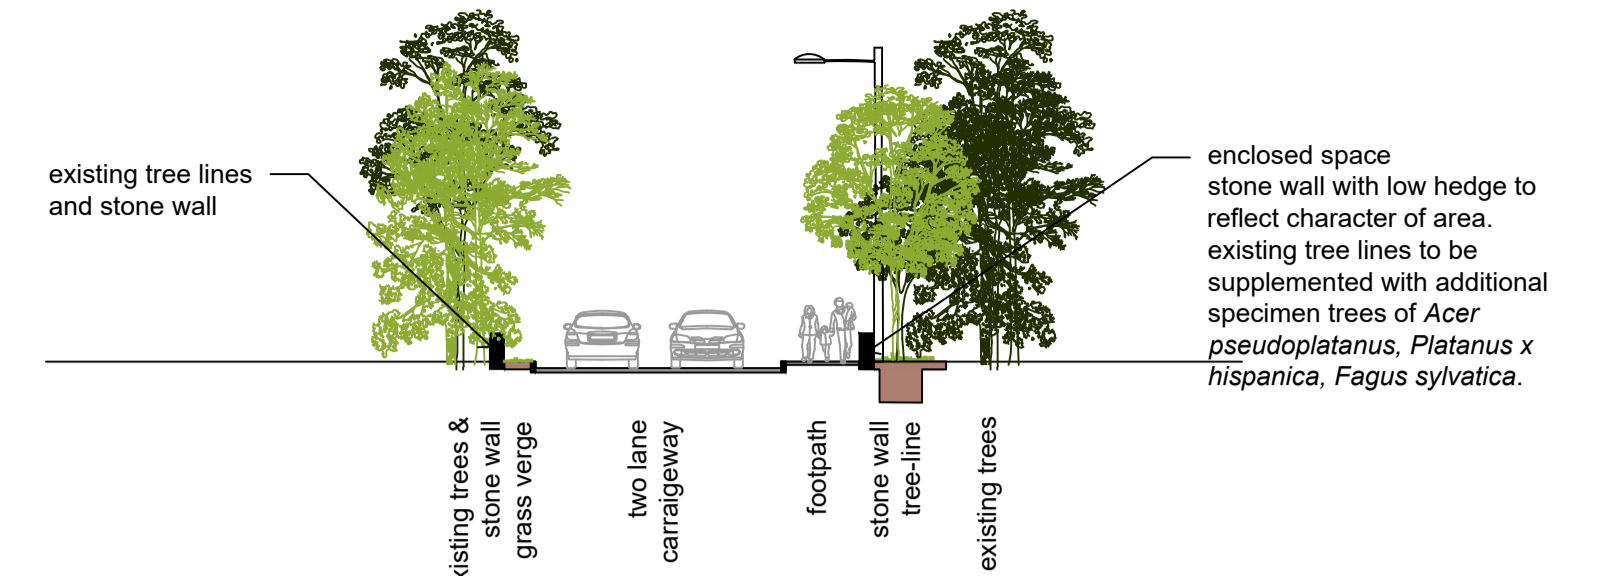

KK Typical Section Through Road
SCALE: 1:200 @ A1

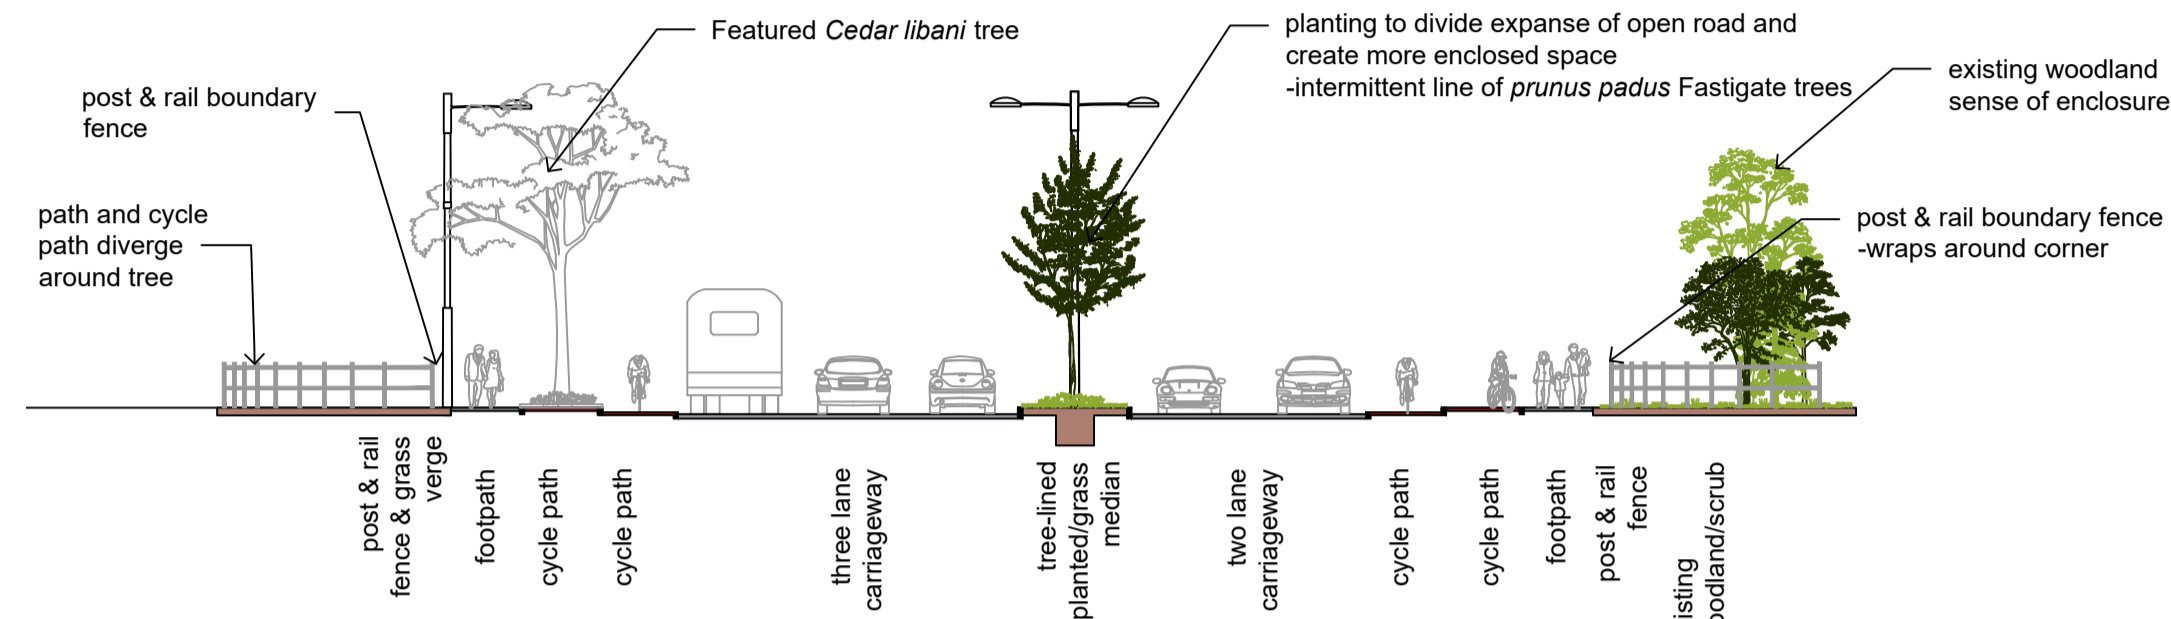


BB Typical Section Through Road
SCALE: 1:200 @ A1

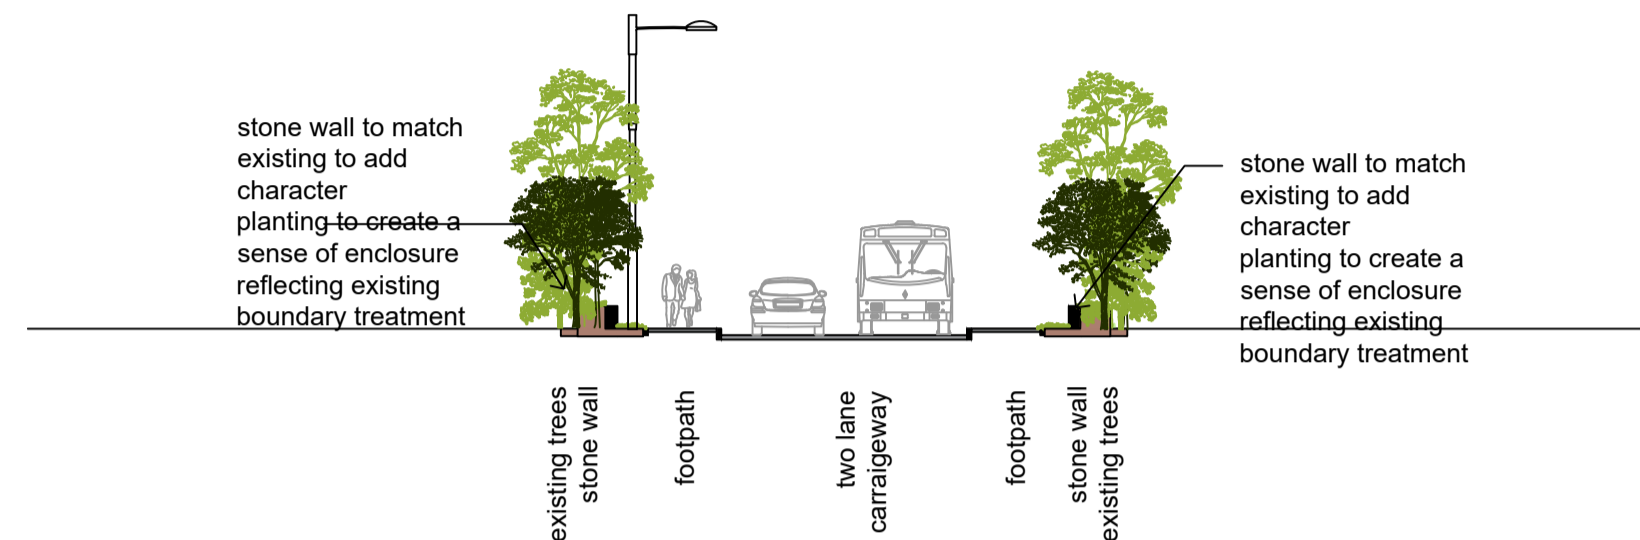


GG Typical Section Through Road
SCALE: 1:200 @ A1


NOTE:
SEE DWG 17479-2-100 FOR SECTION LOCATIONS DETAIL.
ALL LANDSCAPE DETAILS SHOWN ARE PRELIMINARY AND WILL BE FURTHER DEVELOPED AT DETAIL DESIGN STAGE. ALL BOUNDARY TREATMENTS TO BE AGREED WITH AFFECTED LANDOWNERS.

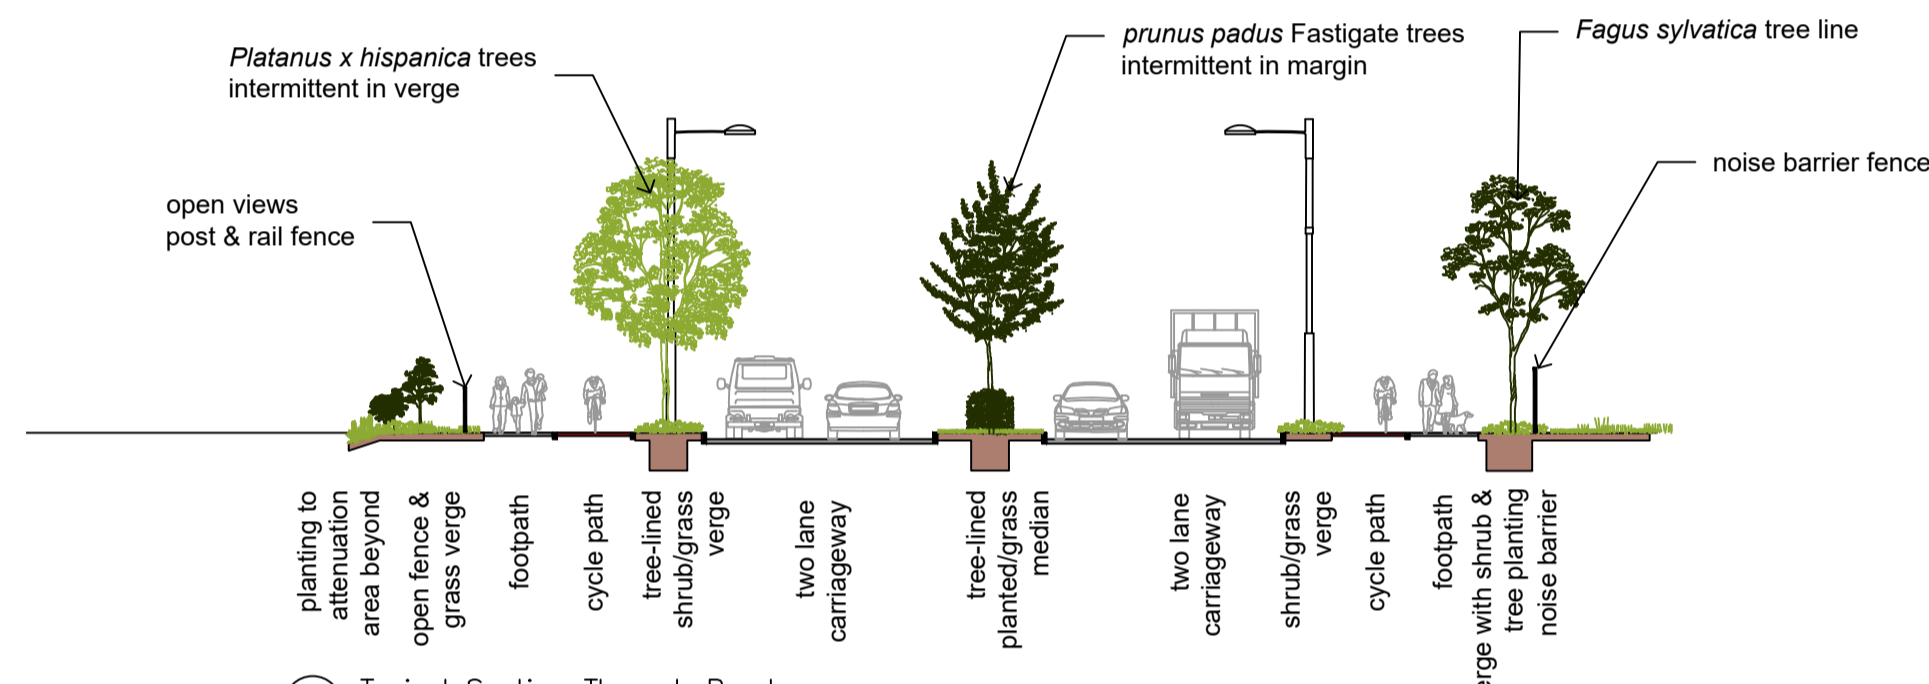


CC Typical Section Through Road
SCALE: 1:200 @ A1

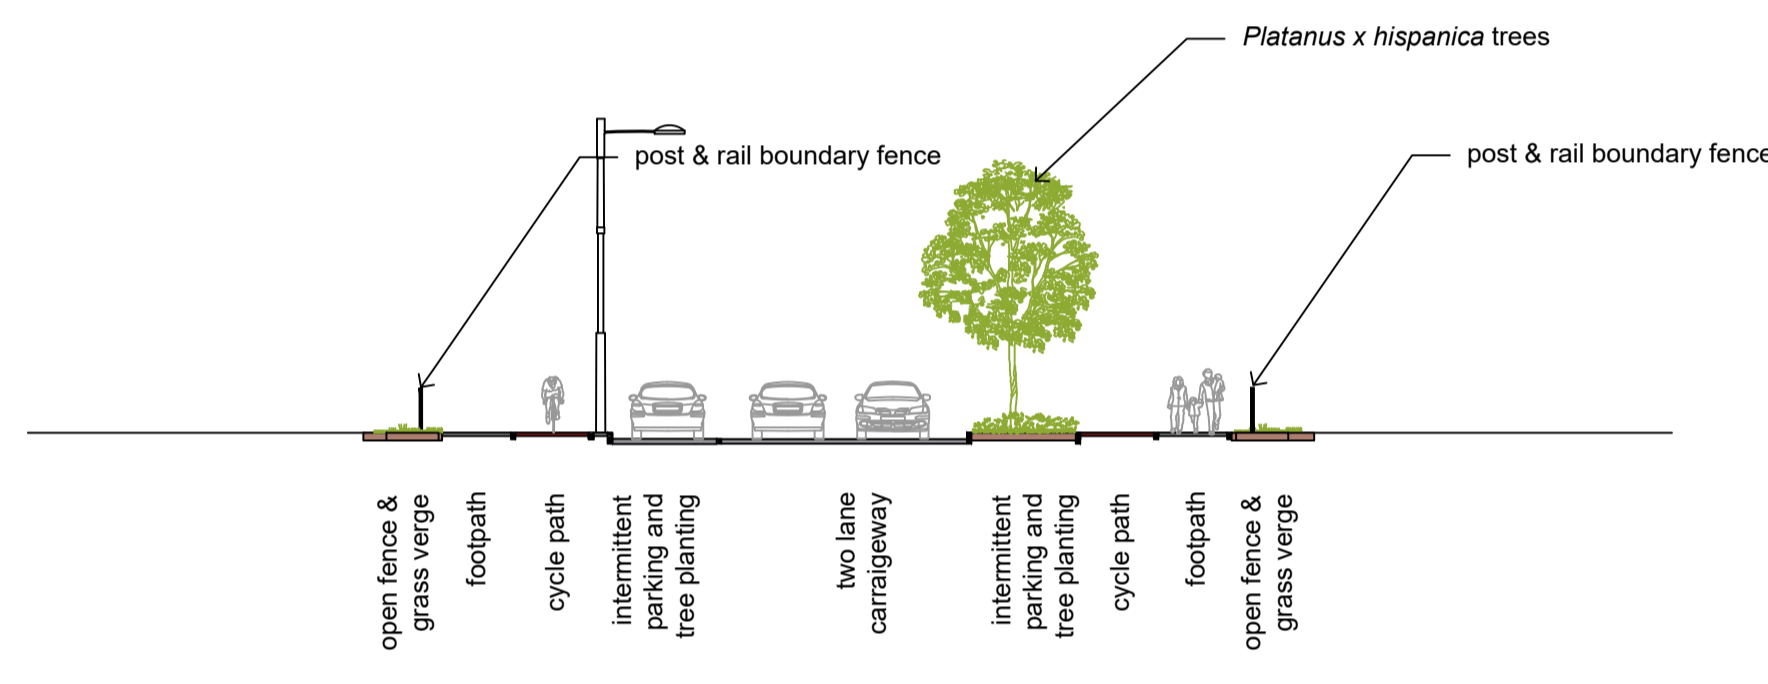


HH Typical Section Through Road
SCALE: 1:200 @ A1

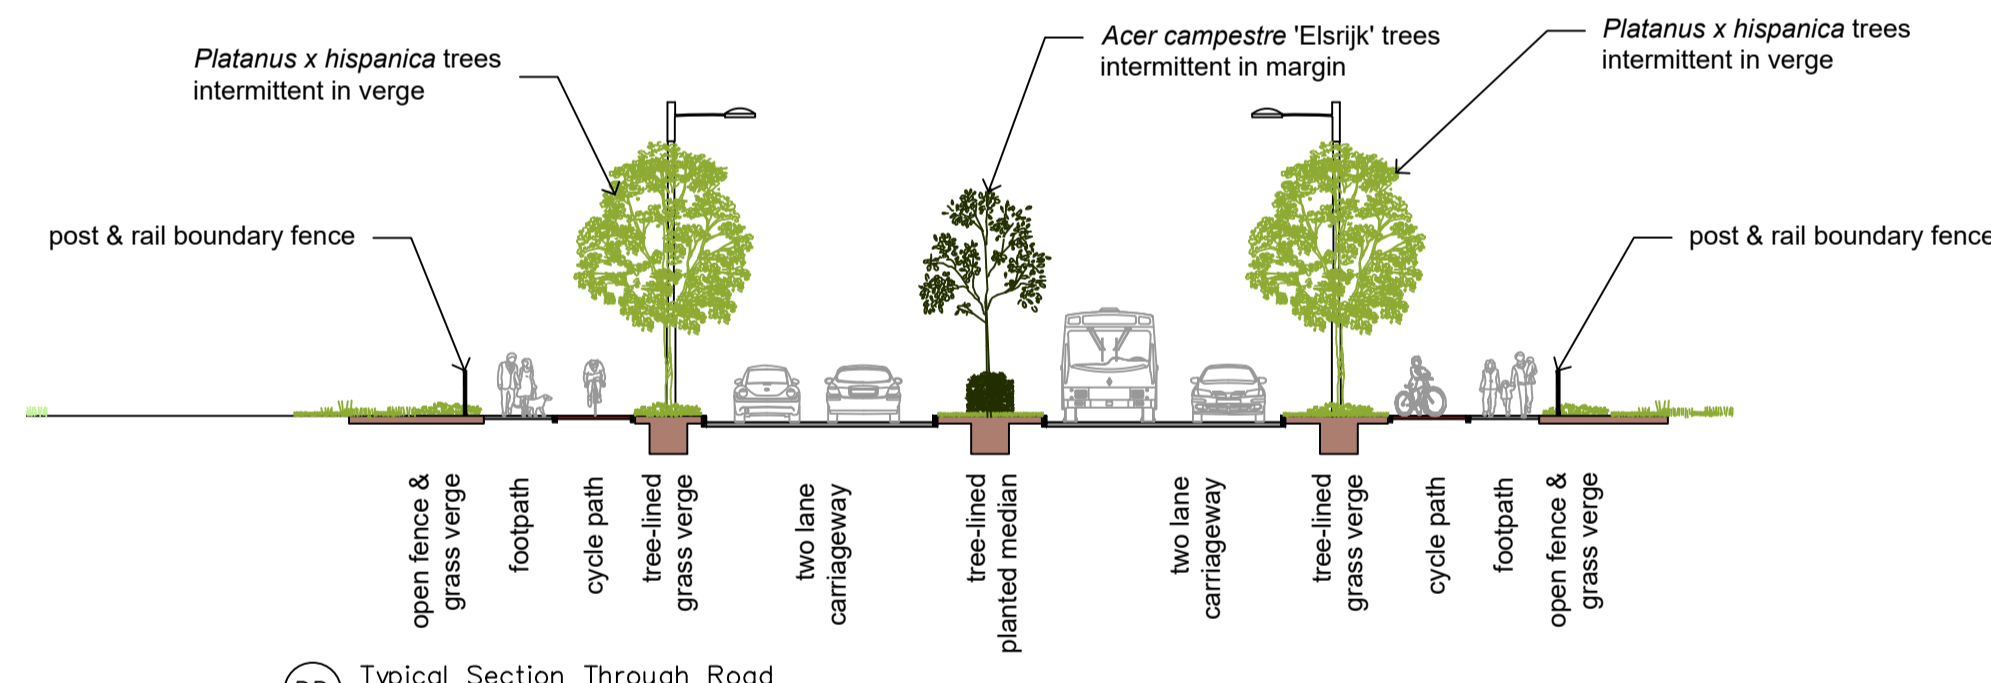


DD Typical Section Through Road
SCALE: 1:200 @ A1

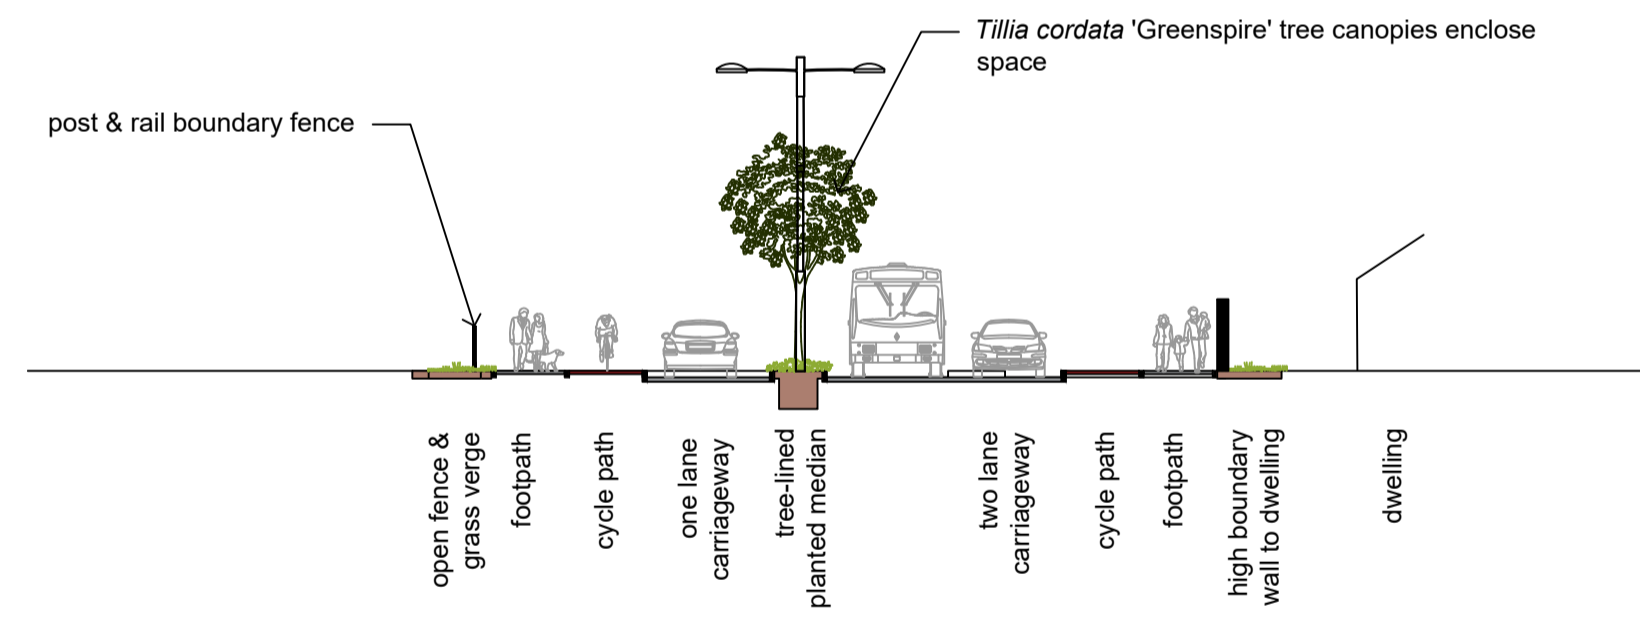


II Typical Section Through Road
SCALE: 1:200 @ A1

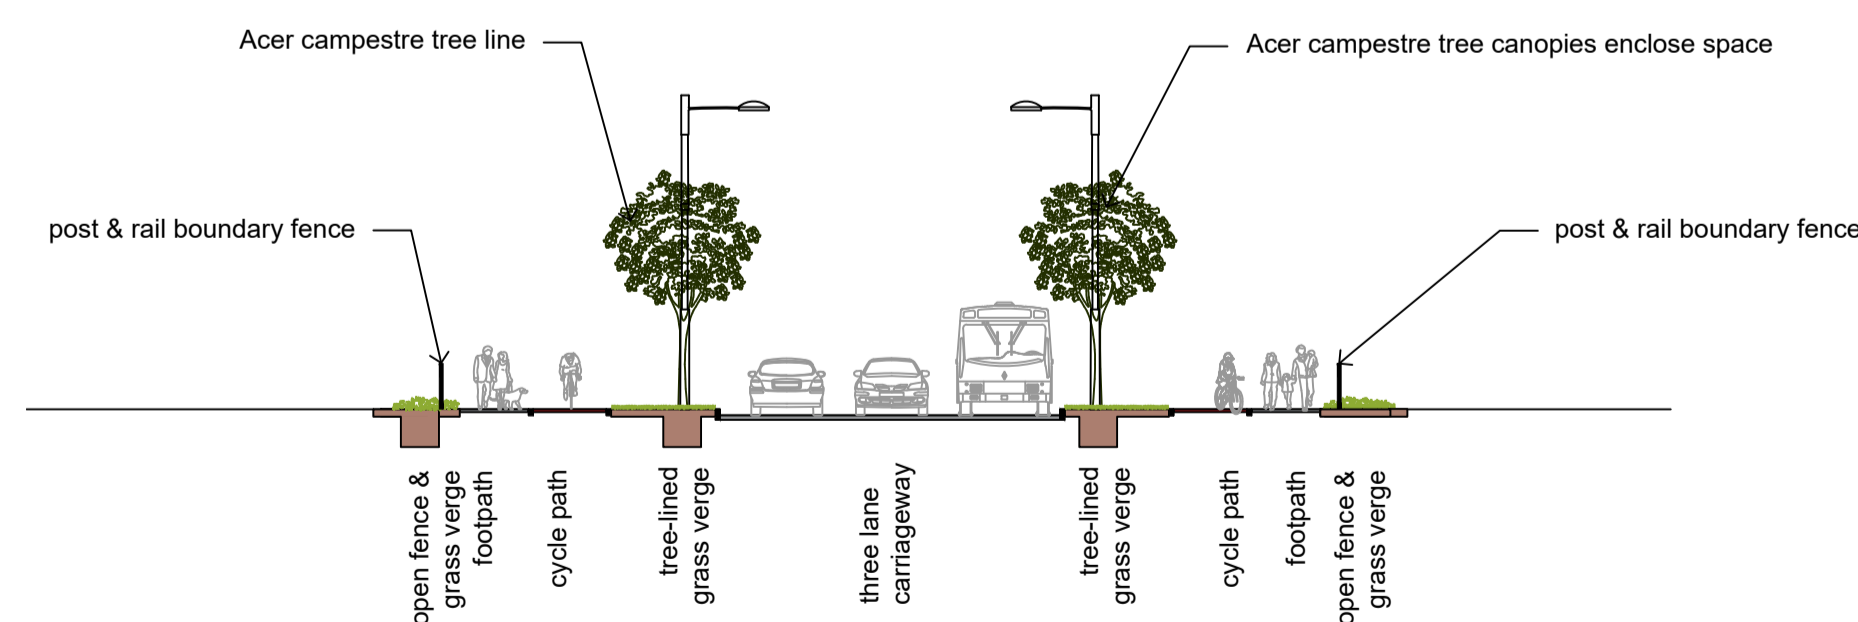

EE Typical Section Through Road
SCALE: 1:200 @ A1

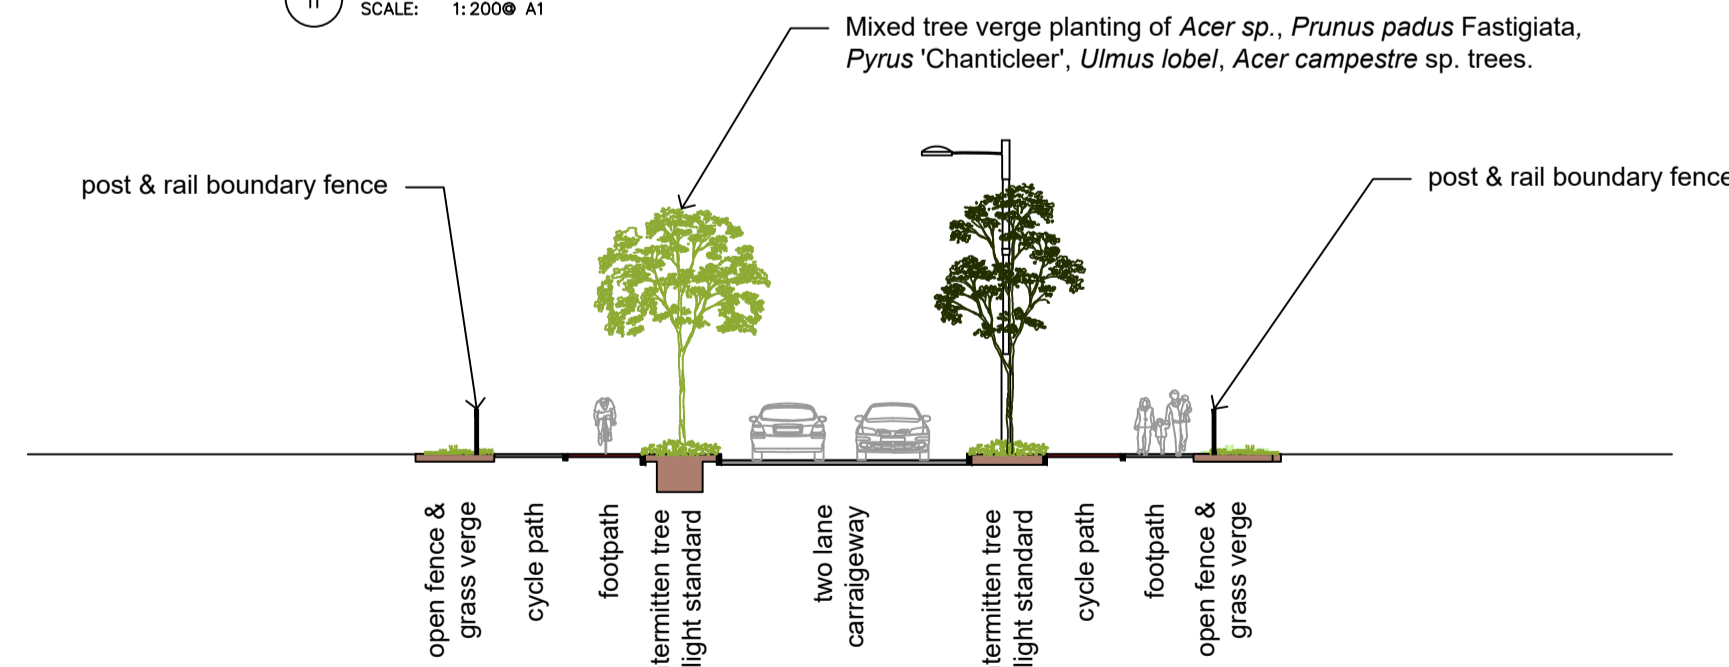

JU Typical Section Through Road
SCALE: 1:200 @ A1

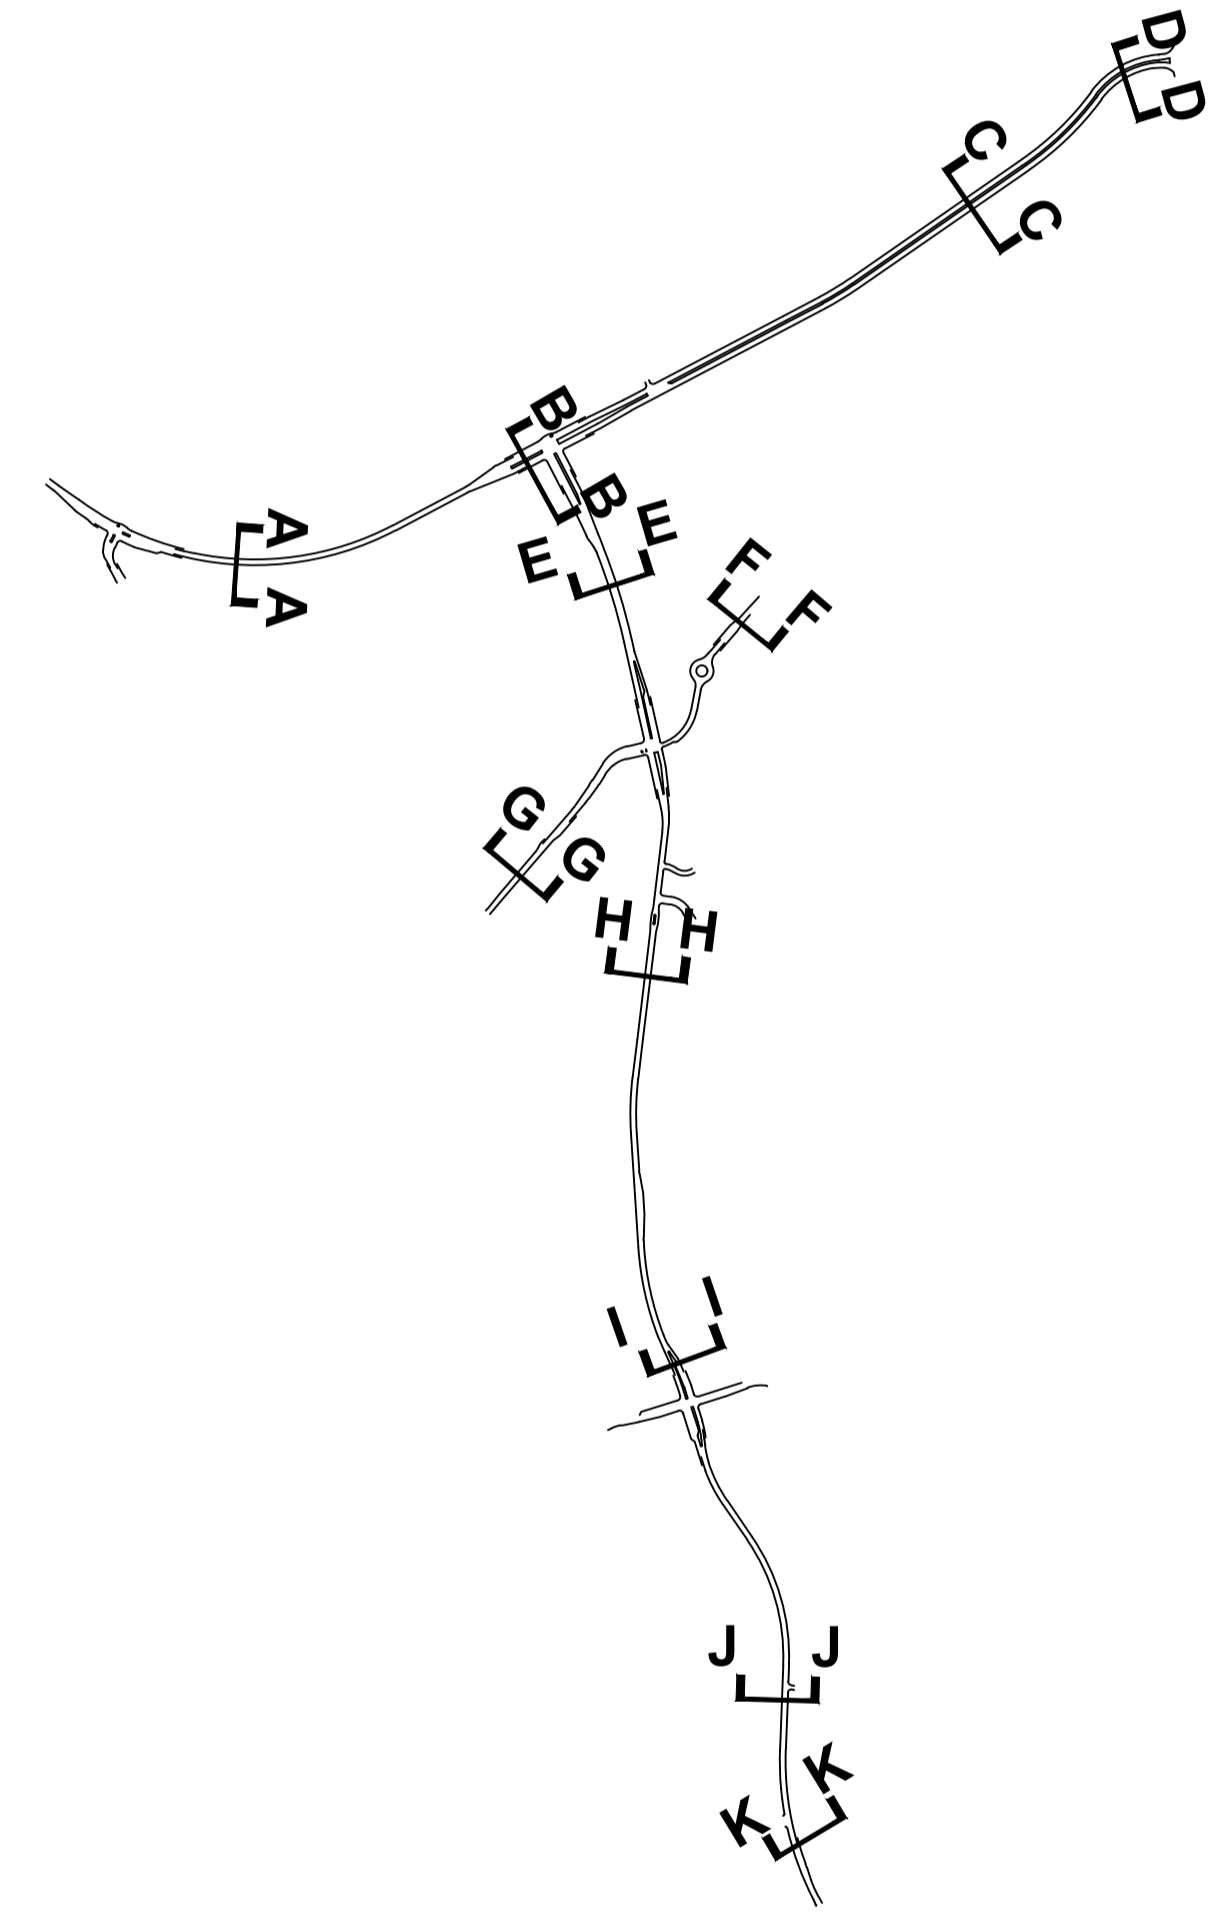


A 01/03/2019 amended notes

REV	DATE	AMENDMENT

CUNNANE STRATTON REYNOLDS
LAND PLANNING & DESIGN

DUBLIN OFFICE
3 MOLESWORTH PLACE DUBLIN 2
TEL 01 661 0419 FAX 01 661 0431
EMAIL info@cslandplan.ie

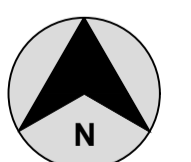

PROJECT:	GLENAMUCK DISTRIBUTOR ROAD	DATE:	DECEMBER 2018
DRAWING:	LANDSCAPE SECTIONS	SCALE:	1:200 @ A1 / 1:400 @ A3
CHECKED:		DRAWN:	DL
DRAWING NO:	17479-2-201	CHECKED:	
EIAR FIGURE REF:	12.14	DRAWING NO:	17479-2-201