


NOTES:
GENERAL NOTES:
1. ALL DETAILS SHOWN ARE PRELIMINARY DESIGNS FOR PLANNING ONLY AND ARE SUBJECT TO FURTHER DEVELOPMENT DURING DETAILED DESIGN

LEGEND
- - - EXISTING GROUND PROFILE
— PROPOSED GROUND PROFILE STRAIGHT
— PROPOSED GROUND PROFILE CURVE

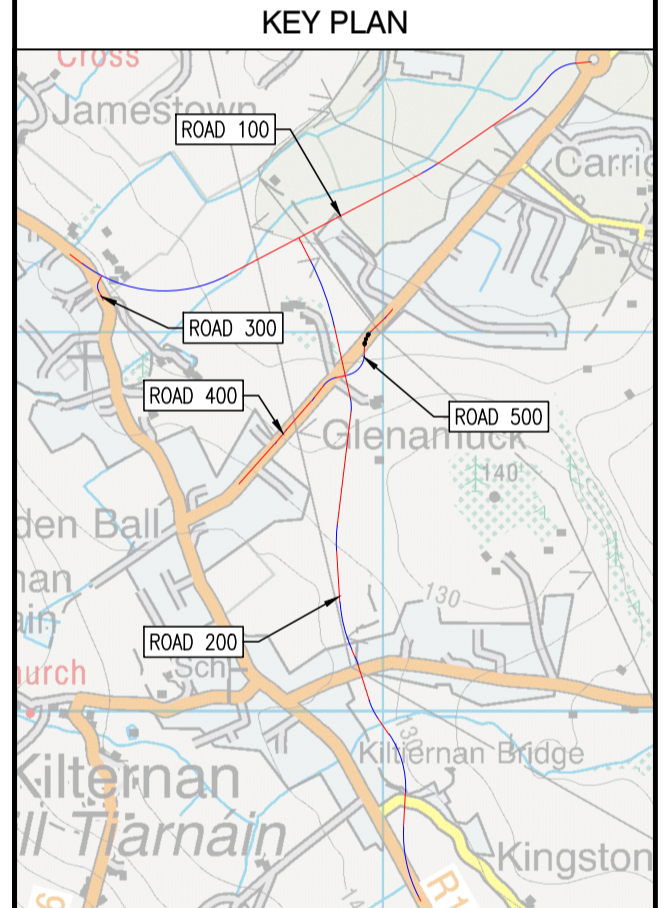

© ORDNANCE SURVEY IRELAND. ALL RIGHTS RESERVED. LICENCE NUMBER 2013/15CCMA/DUN LAOGHAIRE-RATHDOWN COUNTY COUNCIL

REV. P1	113-03-19	ISSUED FOR PLANNING	DJC	JPC
REV. DATE		DESCRIPTION	BY	CHKD
DRAWING SUITABILITY		S2 - FOR INFORMATION		
PLANNING				
DESIGNED	JPC	PREPARED	DJC	
DATE	SEP 2018	CHECKED	BLJK	

DBFL Consulting Engineers
 DUBLIN OFFICE: Ormond House, Upper Ormond Quay, Dublin 7, Ireland. Phone: +353 1 400 4000 Fax: +353 1 400 4050
 WATERFORD OFFICE: Unit 2, The Chandlers, 1-2 O'Connell Street, Waterford, Ireland. Phone: +353 51 309 500 Fax: +353 51 844 913
 DBFL.ie

PROJECT
GLENAMUCK DISTRICT ROADS SCHEME

DRG. TITLE
HORIZONTAL AND VERTICAL GEOMETRY SHEET 1



SCALE AS SHOWN @A1 FILE REF. 1:1000 H 1:200 V @A3 170172-DBFL-01-XX-DR-C-2021

DBFL DRG. NO. 170172-DBFL-01-XX-DR-C-2021 P1

EIAR FIGURE REF **FIGURE 5-17**

