



© COPYRIGHT OF THIS DRAWING IS RESERVED BY DBFL CONSULTING ENGINEERS. NO PART SHALL BE REPRODUCED OR TRANSMITTED WITHOUT THEIR WRITTEN PERMISSION.

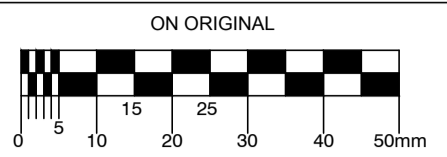

GENERAL NOTES:
1. ALL DETAILS SHOWN ARE PRELIMINARY DESIGNS FOR PLANNING ONLY AND ARE SUBJECT TO FURTHER DEVELOPMENT DURING DETAILED DESIGN

LEGEND
 --- EXISTING GROUND PROFILE
 --- PROPOSED GROUND PROFILE STRAIGHT
 --- PROPOSED GROUND PROFILE CURVE

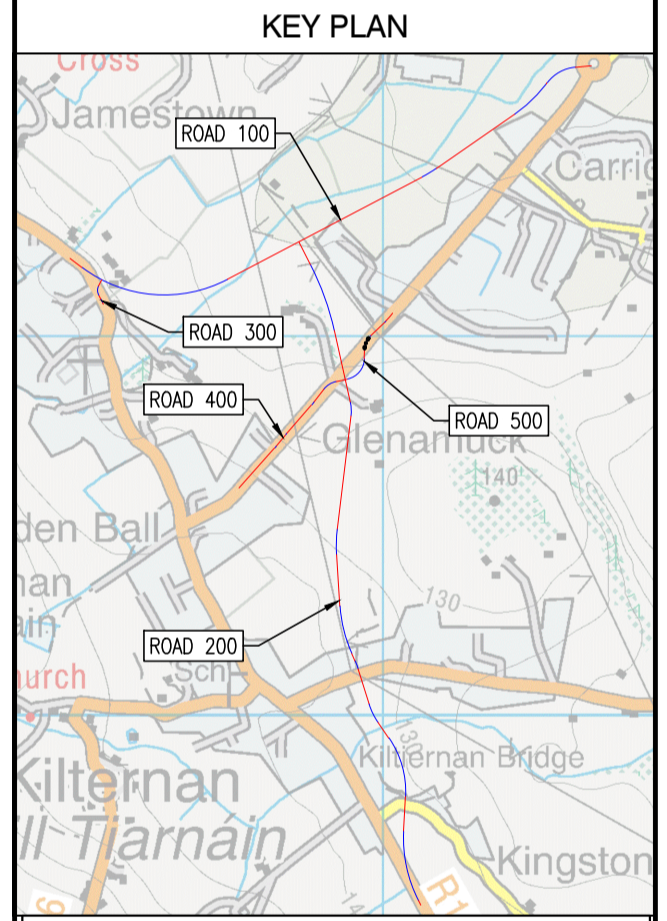

© ORDNANCE SURVEY IRELAND. ALL RIGHTS RESERVED. LICENCE NUMBER 2013/15CCMA/DUN LAOGHAIRE-RATHDOWN COUNTY COUNCIL

REV	DATE	DESCRIPTION	DWG	JPC
P1	13-03-19	ISSUED FOR PLANNING		
DRAWING SUITABILITY			S2 - FOR INFORMATION	BY CHKD
PLANNING				
DESIGNED	JPC	PREPARED	DJG	
DATE	SEP 2018	CHECKED	FLJK	

DUBLIN OFFICE Ormond House, Upper Ormond Quay, Dublin 7, Ireland. PHONE +353 1 400 4000 FAX +353 1 400 4050
 WATERFORD OFFICE Unit 2, The Chandlers, 1-2 O'Connell Street, Waterford, Ireland. PHONE +353 51 309 500 FAX +353 51 844 913
 DBFL Consulting Engineers email: info@dbfl.ie site: www.dbfl.ie

PROJECT
GLENAMUCK DISTRICT ROADS SCHEME

DRG. TITLE
HORIZONTAL AND VERTICAL GEOMETRY SHEET 6

CLIENT
drl
Comhairle Contae Dún Laoghaire-Rathdown

SCALE AS SHOWN @A1 FILE REF. 170172-DBFL-01-XX-DR-C-2021
 1:1000 H 1:200 V @A3

DBFL DRG. NO. 170172-DBFL-01-XX-DR-C-2026 P1

EIA/R FIGURE REF **FIGURE 5-22**

