



© COPYRIGHT OF THIS DRAWING IS RESERVED BY DBFL CONSULTING ENGINEERS. NO PART SHALL BE REPRODUCED OR TRANSMITTED WITHOUT THEIR WRITTEN PERMISSION.

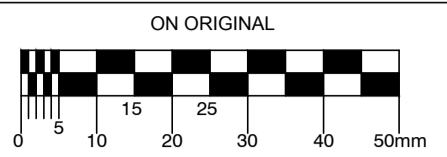

NOTES:  
1. ALL DETAILS SHOWN ARE PRELIMINARY DESIGNS FOR PLANNING ONLY AND ARE SUBJECT TO FURTHER DEVELOPMENT DURING DETAILED DESIGN

**LEGEND**

- PROPOSED ROAD
- PROPOSED FOOTPATH
- GRASS VERGE/LANDSCAPING
- SHARED PEDESTRIAN/CYCLE FACILITY
- OFF-ROAD CYCLE TRACK
- ON-ROAD CYCLE LANE
- BUFFER STRIP FROM FUTURE PARKING
- PROPOSED TACTILE PAVING
- PROPOSED CORDUROY PAVING
- INDICATIVE FUTURE JUNCTION
- PROPOSED ATTENUATION POND [DARK BLUE = PERMANENT WATER LEVEL, LIGHT BLUE = Q100 WATER LEVEL]

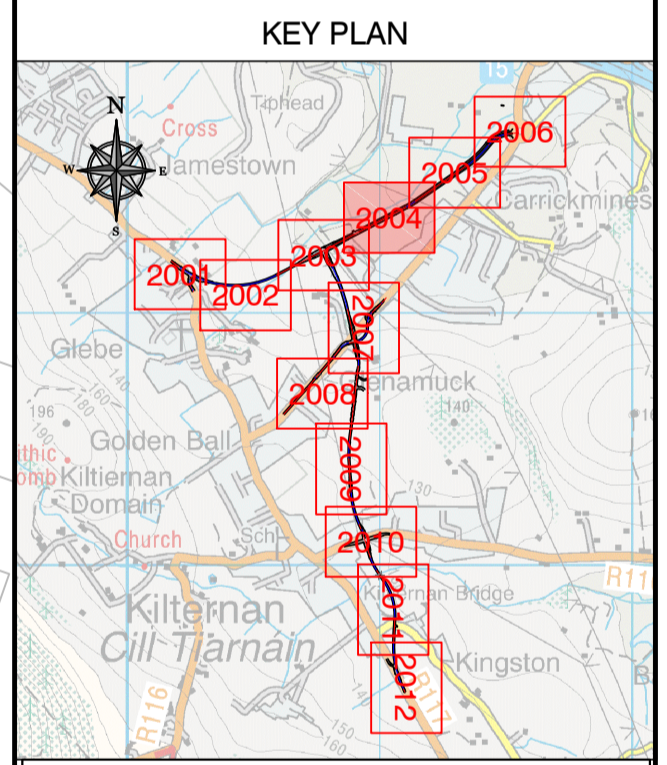

© ORDNANCE SURVEY IRELAND. ALL RIGHTS RESERVED. LICENCE NUMBER 2013/15CCMA/DUN LAOGHAIRE-RATHDOWN COUNTY COUNCIL

REV.	DATE	DESCRIPTION	CHKD.	JPC.
P1	13-03-19	ISSUED FOR PLANNING	DJG	JPC

DRAWING SUITABILITY: S2 - FOR INFORMATION

**PLANNING**

DESIGNED	JPC	PREPARED	DJG
DATE	SEP 2018	CHECKED	RLJK

DBFL Consulting Engineers  
DUBLIN OFFICE: Ormond House, Upper Ormond Quay, Dublin 7, Ireland. PHONE: +353 1 403 4000 FAX: +353 1 403 4050  
WATERFORD OFFICE: Unit 2, The Chandlery, 1-2 O'Connell Street, Waterford, Ireland. PHONE: +353 51 309 500 FAX: +353 51 844 913

PROJECT: **GLENAMUCK DISTRICT ROADS SCHEME**

DRG. TITLE: **ROADS LAYOUT SHEET 4**

CLIENT:

SCALE: 1:500 @A1, 1:1000 @A3, FILE REF: 170172-DBFL-01-XX-DR-C-2000

DBFL DRG. NO.: 170172-DBFL-01-XX-DR-C-2004 P1

EIA/AR FIGURE REF: **FIGURE 5-8**

