
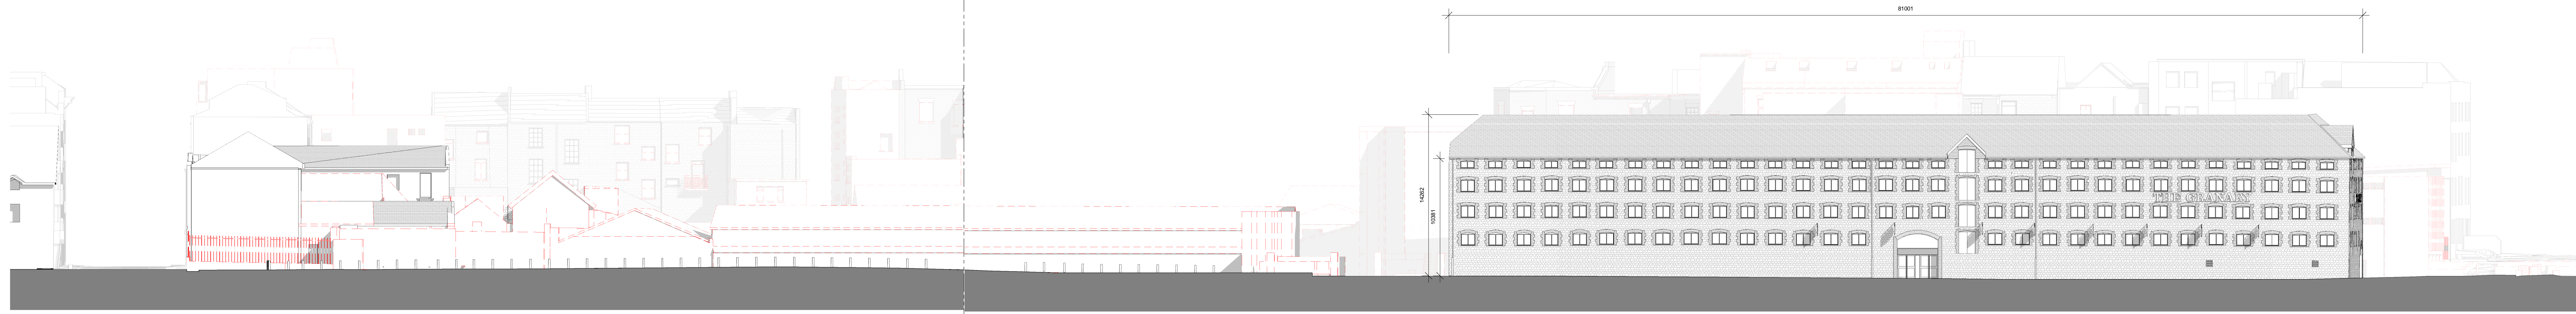


DENOTES CHANGE OF DIRECTION IN STREET LINE

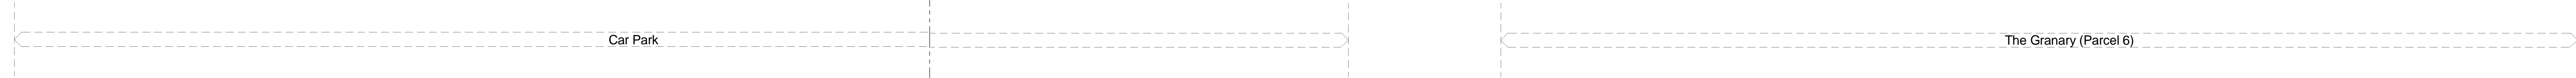

**2 Existing Elevation - Michael Street**  
SCALE: 1:200

**Key**  
 Demolished

This drawing has been prepared for the use of AECOM's client. It may not be used, modified, reproduced or relied upon by third parties, except as agreed by AECOM or as required by law. AECOM accepts no responsibility, and denies any liability whatsoever, to any party that uses or relies on this drawing without AECOM's express written consent. Do not scale this document. All measurements must be obtained from the stated dimensions.

ISSUE/REVISION HISTORY		
IR	DATE	DESCRIPTION
1	Jan 19	Planning Submission

**Note: All levels referenced to Malin Head Datum**  
**For Site levels refer to Landscape Architects drawings**

**CONSULTANT**  
**COADY ARCHITECTS**

**CLIENT**  
 Limerick City & County Council

**PROJECT**  
 Opera Site

**SHEET TITLE**  
 Existing Street Elevation (Michael Street)

**PROJECT NUMBER** 6056820  
**SCALE** 1:200 @ A0

This document has been prepared in accordance with the scope of AECOM's appointment with its client and is subject to the terms of that appointment. AECOM accepts no liability for any use of this document other than by its client and only for the purposes for which it was prepared and provided. Only written dimensions shall be used.

AECOM  
 Clarence Street West Building  
 Clarence Street West  
 Belfast BT2 7GP  
 United Kingdom  
 Fax +44 (0)28 9073 5651  
 Tel +44 (0)28 90070700  
 www.aecom.com

**SHEET NUMBER** OPRA-ACM-ZZZ-ZZ-DR-AR-09202  
**REV** -

