




I/R	DATE	DESCRIPTION
-	Jan 19	Planning Submission

2175


Parcel 01 - Existing South East & South West Elevations

OPRA-COA-Z01-ZZ-DR-AR-09201

-

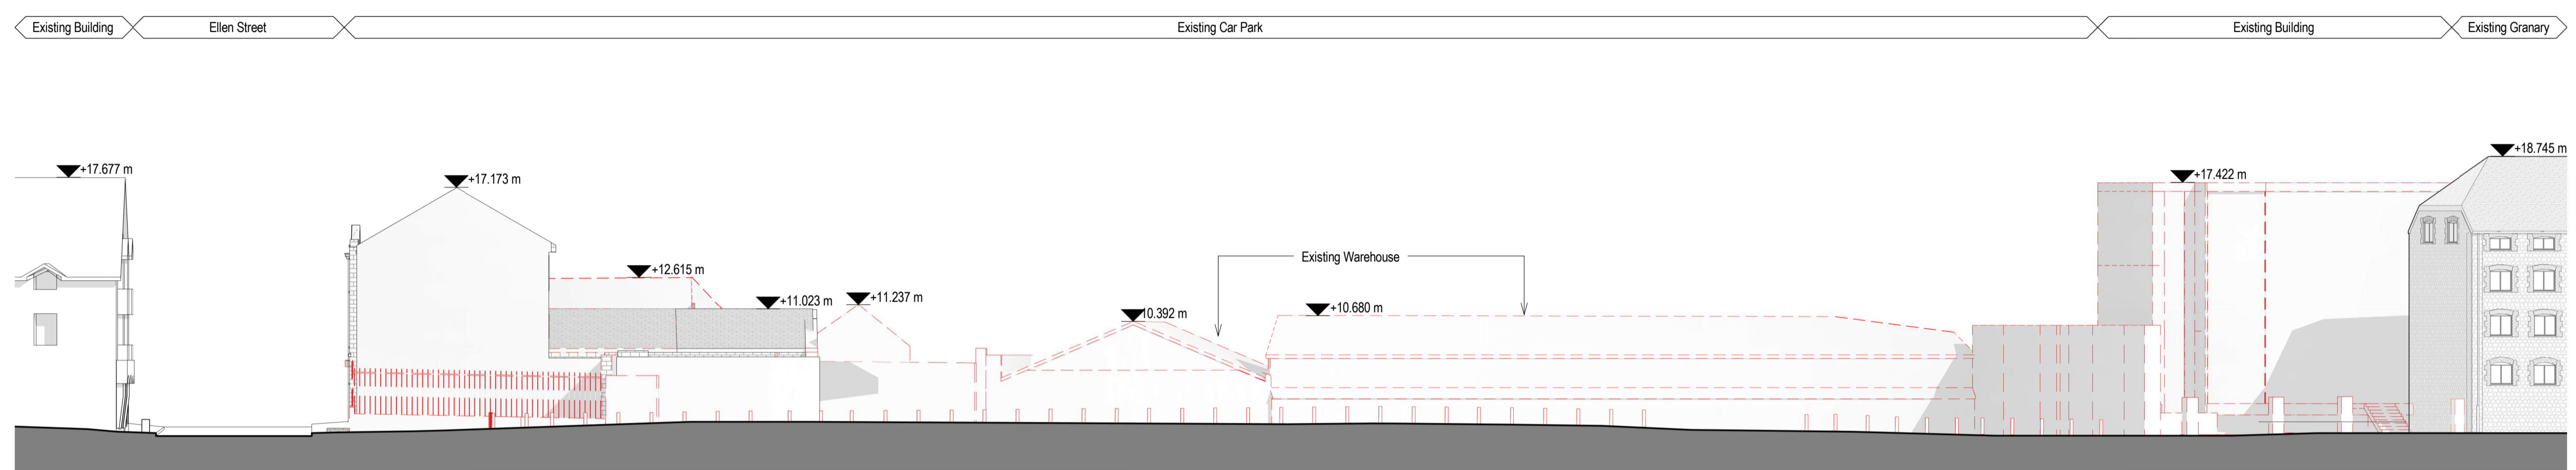

1 Parcel 01 - Existing South East Elevation to Michael Street
 1:200

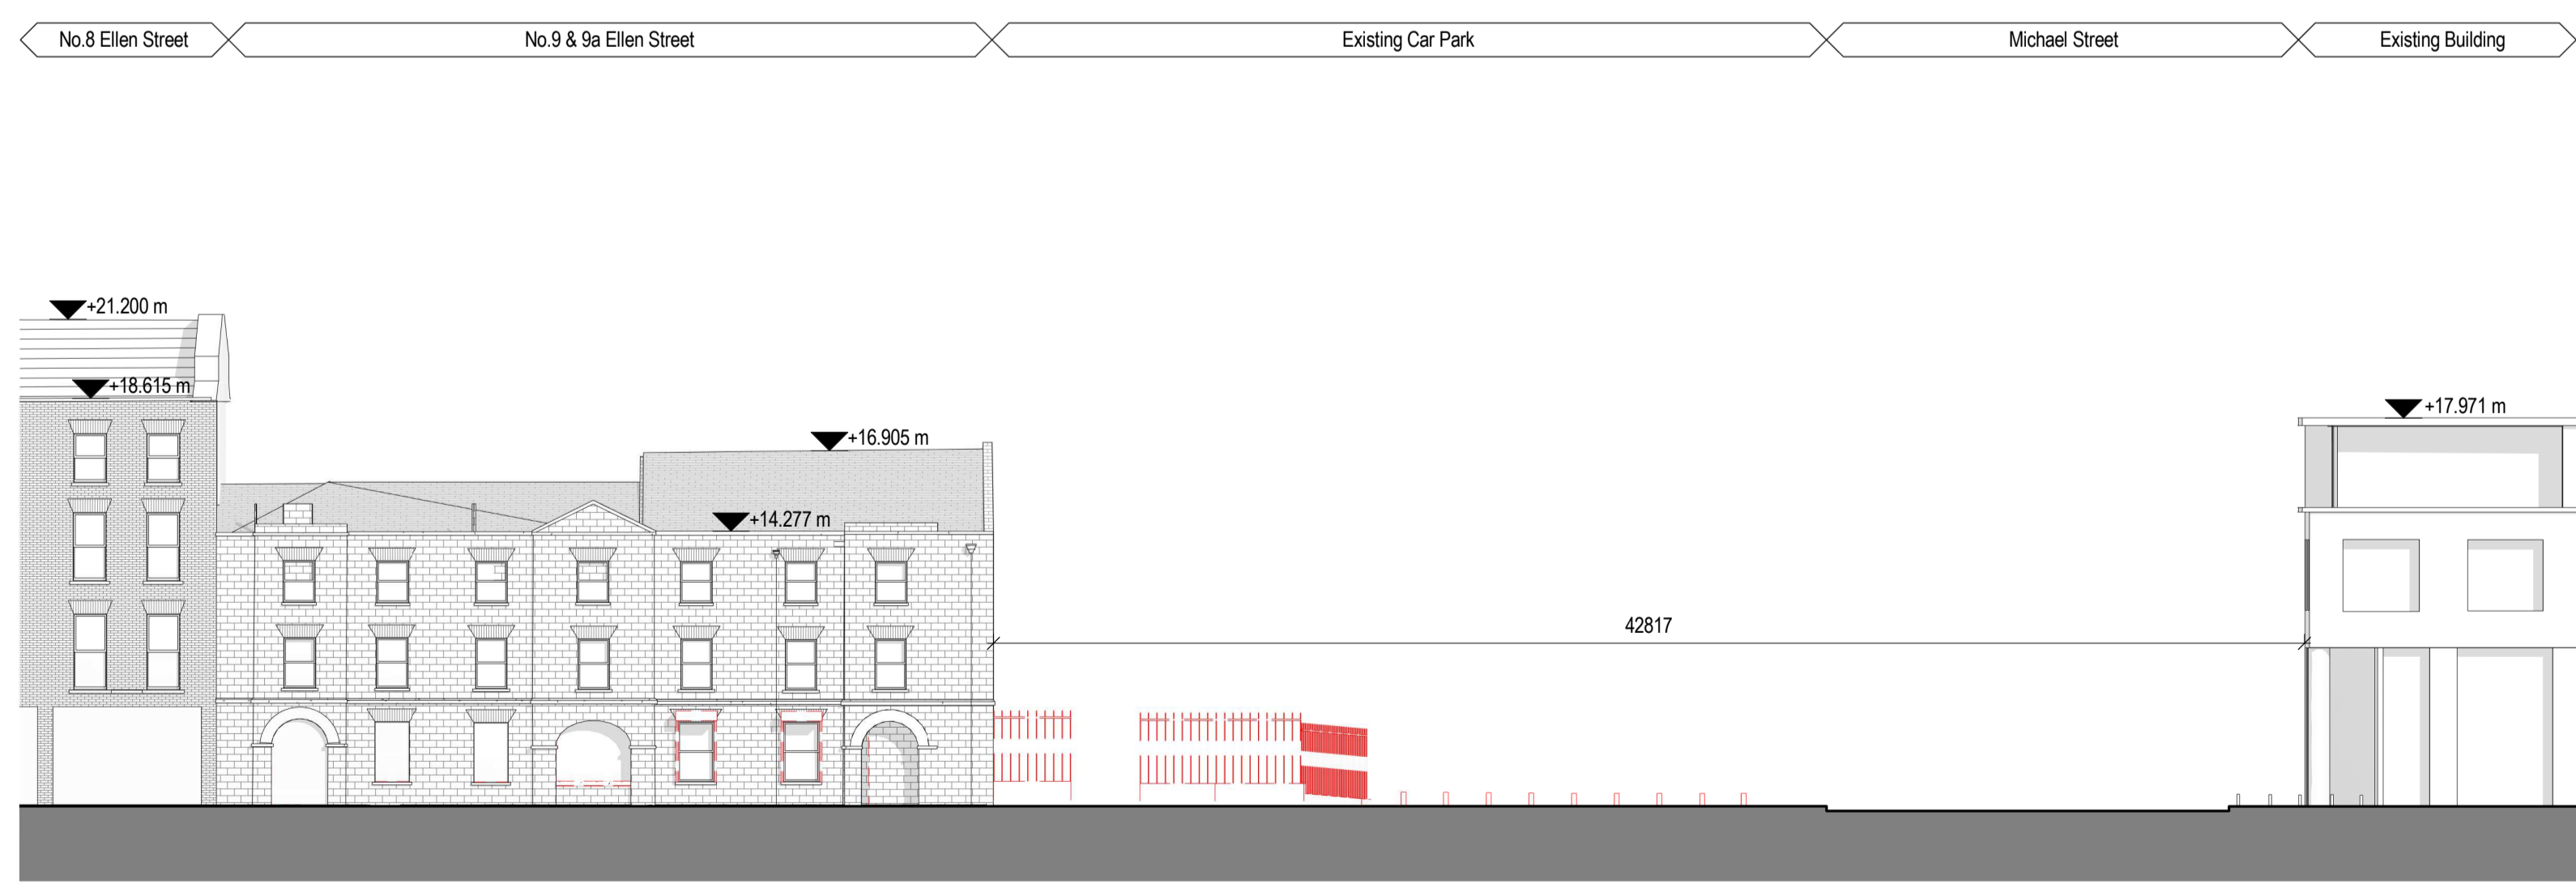

2 Parcel 01 - Existing South West Elevation - Ellen Street
 1:200

This drawing has been prepared for the use of AECOM's client. It may not be used, modified, reproduced or relied upon by third parties, except as agreed by AECOM or as required by law. AECOM accepts no responsibility, and denies any liability, whatsoever, to any party that uses or relies on this drawing without AECOM's express written consent. Do not scale this document. All measurements must be obtained from the stated dimensions.