


Project Management Initials: Designer: \_\_\_\_\_  
 Checked: Checker \_\_\_\_\_  
 Approved: Approver \_\_\_\_\_  
 ISO A3 841mm x 1189mm  
 Last Printed: 19/03/2019 17:41:40  
 Filename: G:\ACAD\20568520\_Project\Opera\Site\1\_VIP\01\_BIM\01\_Central\05\_Zone 5\New Option\OPRA-ACM-Z05-ZZ-AR-AR-004\_new\_core.rvt

This drawing has been prepared for the use of AECOM's clients. It may not be used, modified, reproduced or related to any other project without the prior written consent of AECOM. All measurements must be obtained from the stated dimensions.

For Site Levels refer to Landscape Architects Drawings  
All levels referenced to Malin Head Datum  
**KEY PLAN**

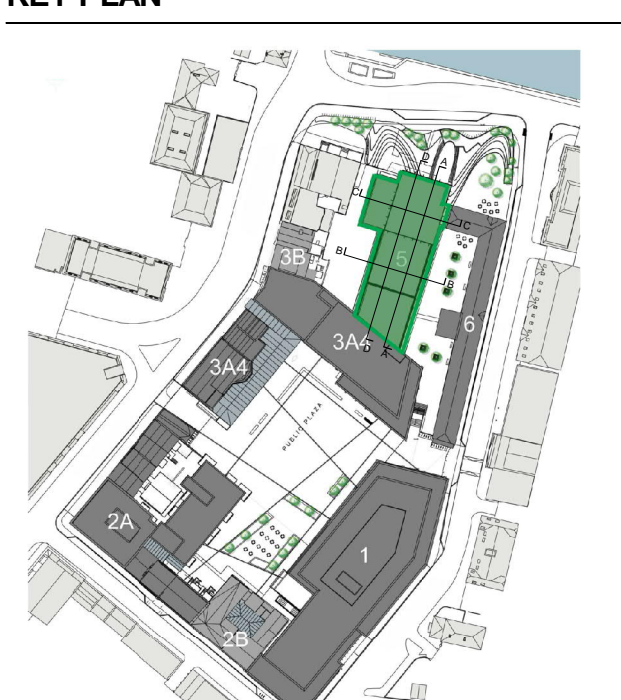

**ISSUE/REVISION HISTORY**

IR	DATE	DESCRIPTION

**PROJECT NUMBER**

60568520

**SHEET TITLE**

Parcel 5 - Proposed Section B-B & C-C

1 : 100@A0

**SHEET NUMBER**

OPRA-ACM-Z05-ZZ-DR-AR-12002

**1 Section B-B**  
SCALE: 1:100

**2 Section C-C**  
SCALE: 1:100