



Filename: I:\EU\AECOM\NET\COM\EMIA\KUI\IED\B12\JOBS\PR-289270_PROJECT_OPERA_ADDITIONAL_FEE\900_CAD_GIS\904_CE\01_WIP\02_SHEETS\PR289270-ACM-XX-XX-DR-CE-10-7001.DWG
 Last saved by: NANU BURNETT Last Printed: 2019-03-14
 ISO A1 594mm x 841mm
 Approved: EOG
 Checked: EOG
 Designer: RL
 Project Management Initials:

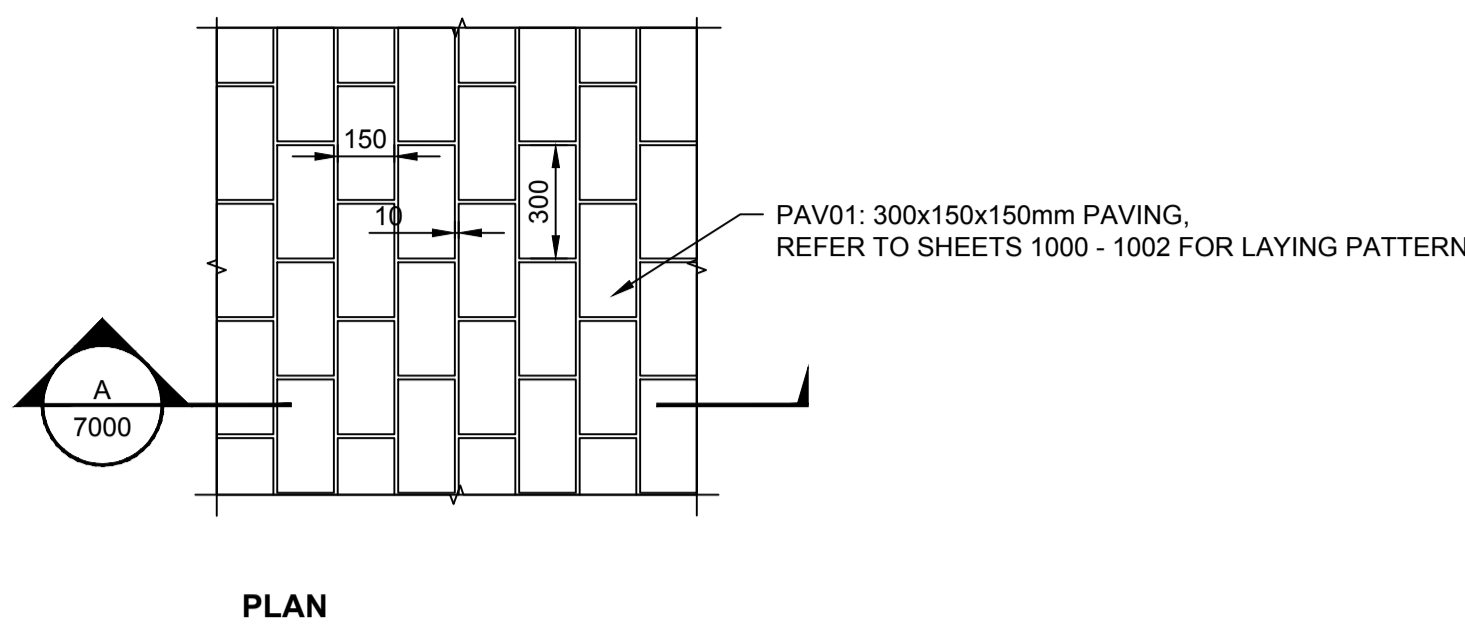


PLAN

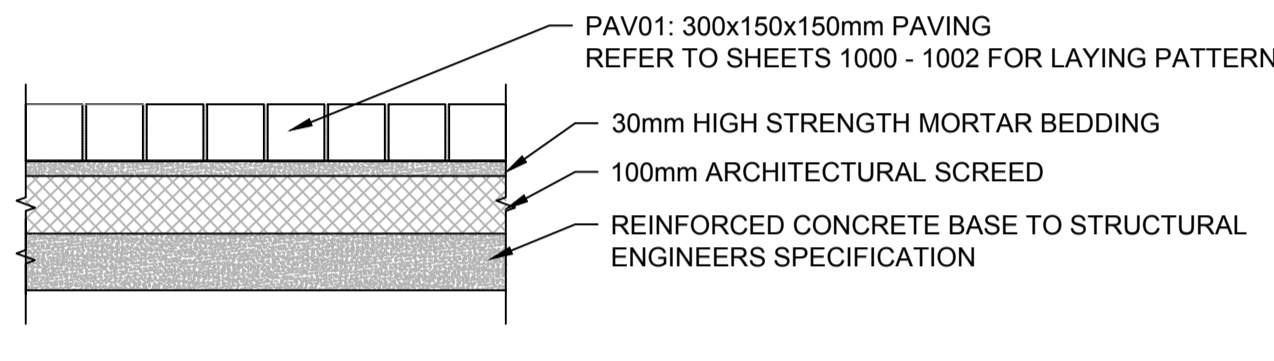


SECTION A

01 | PAV01: TYPICAL PAVING TO CENTRAL PLAZA
Scale: 1:20@A1

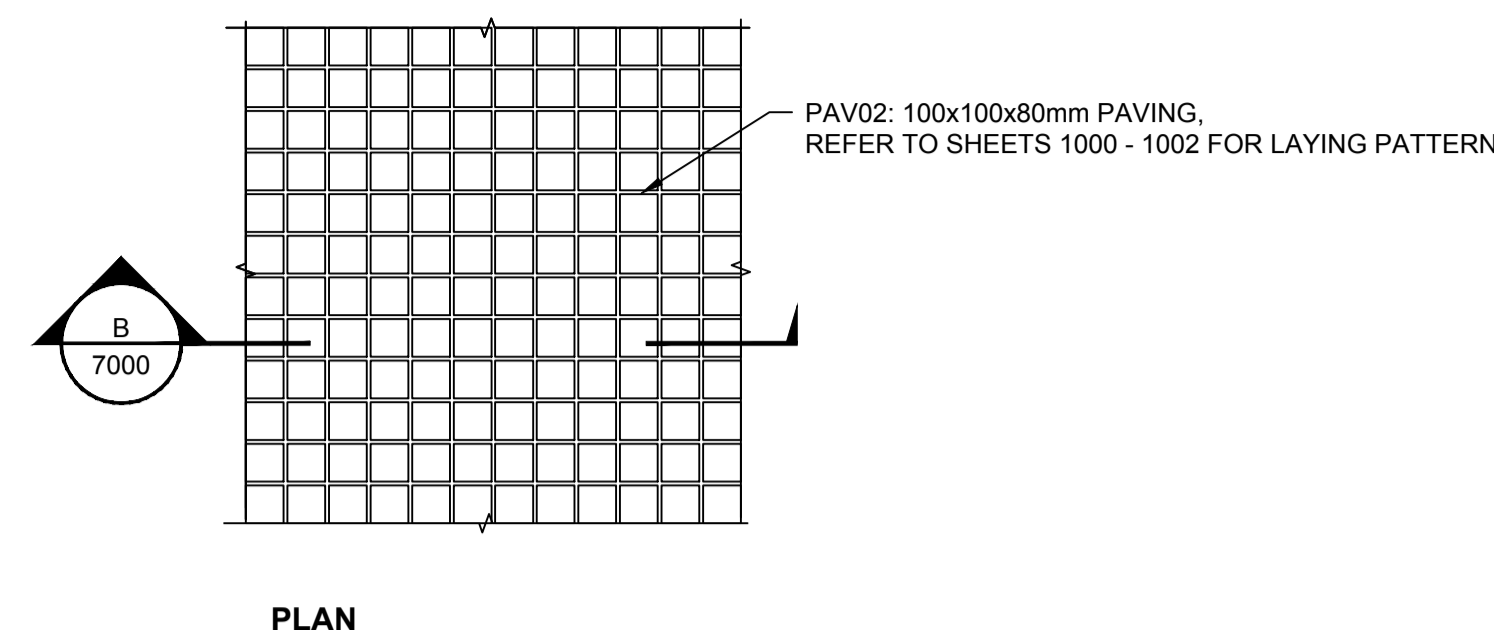


PLAN

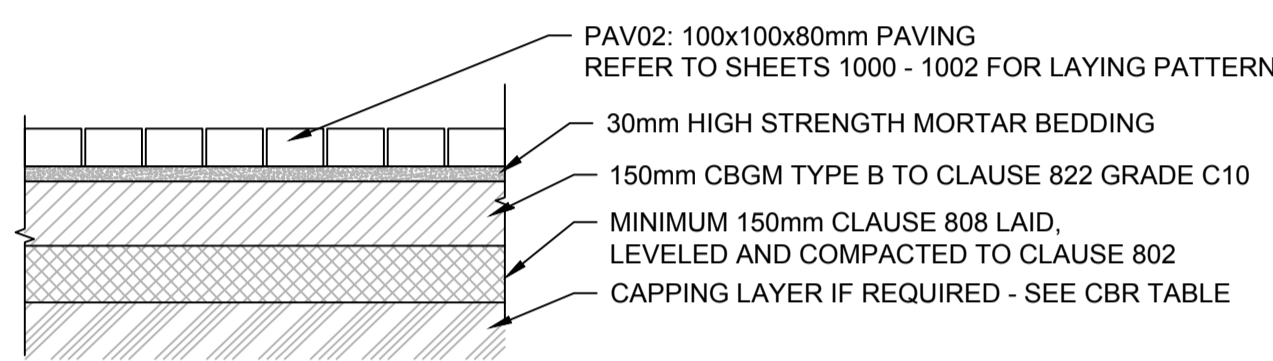


SECTION B

02 | TYPICAL PAVING TO BANK PLACE AND THE GRANARY
Scale: 1:20@A1

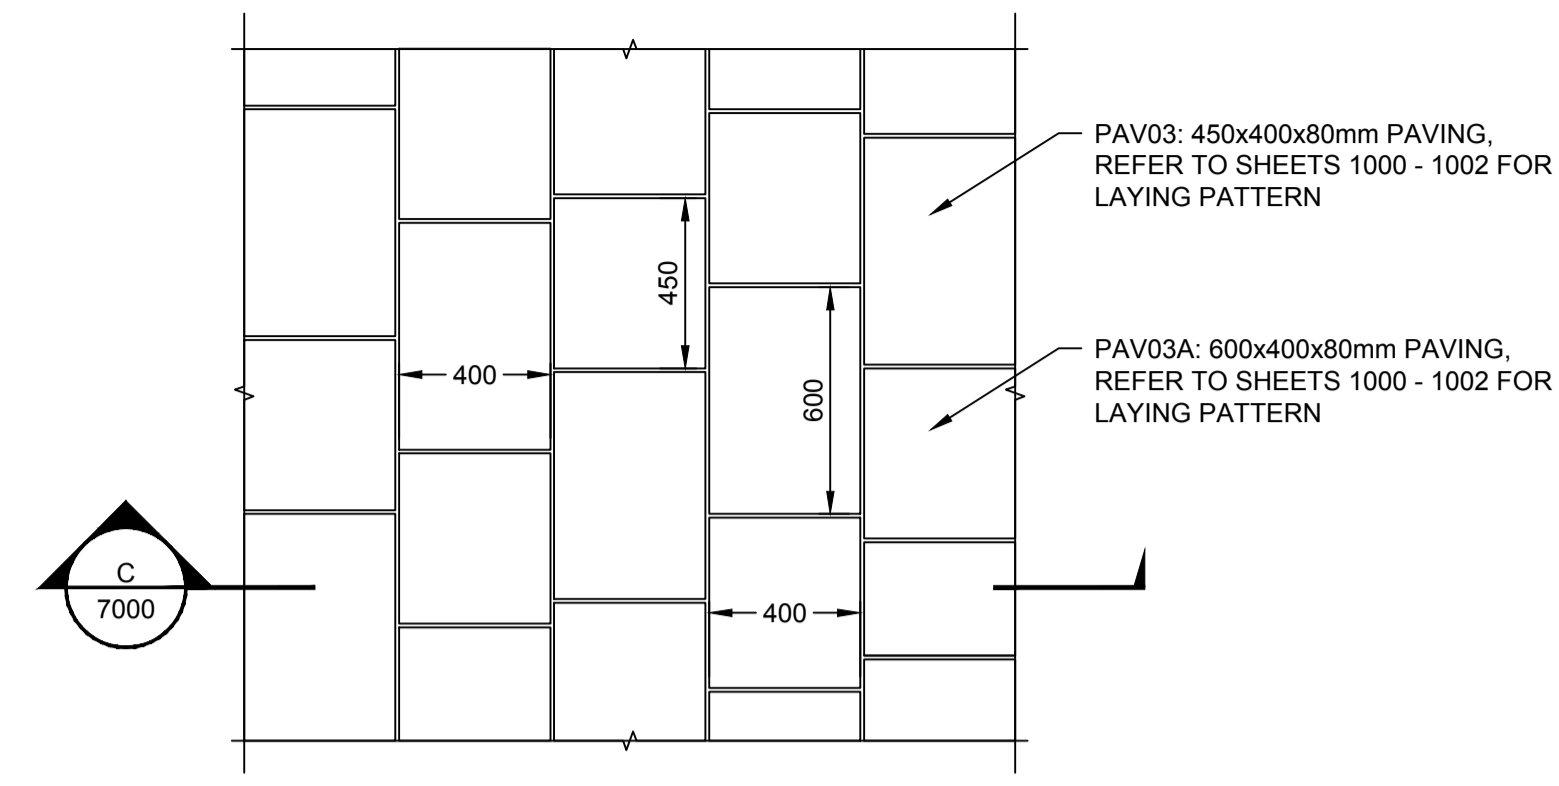


PLAN

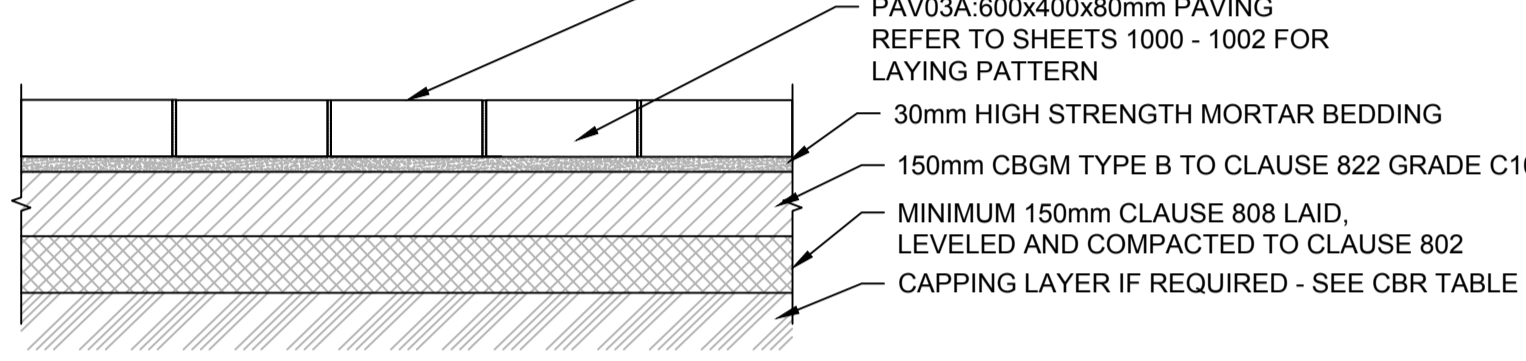


SECTION C

03 | PAV03: TYPICAL PAVING TO ADJOINING STREETS
Scale: 1:20@A1

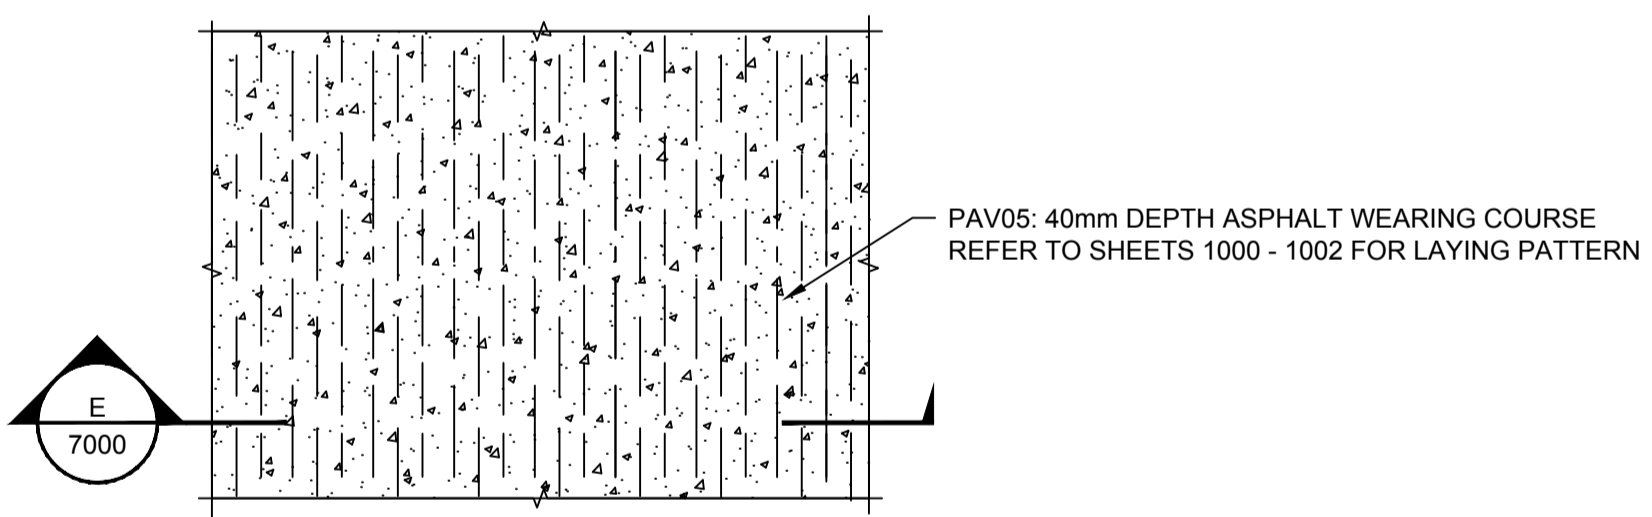


PLAN

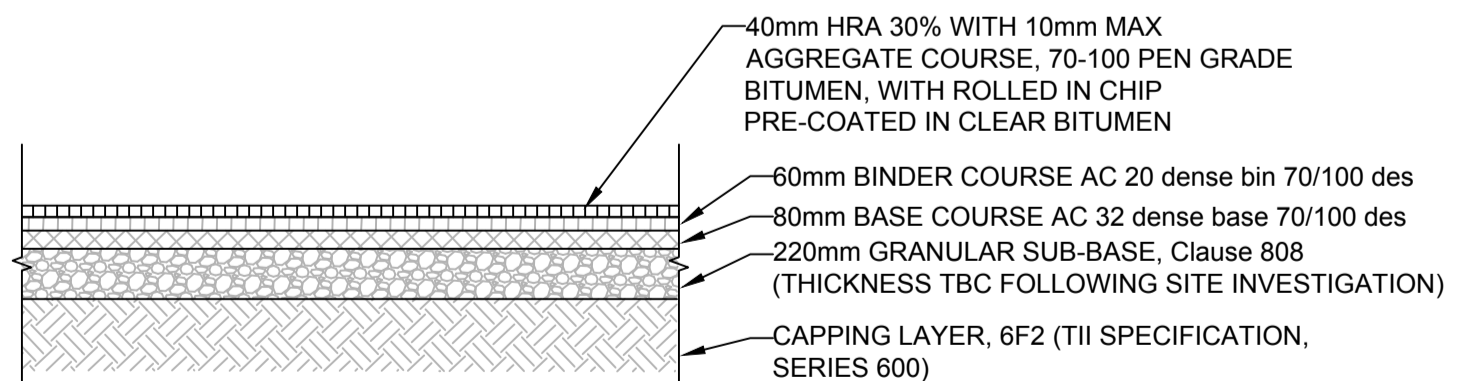


SECTION E

05 | PAV05: TYPICAL ASPHALT
Scale: 1:20@A1

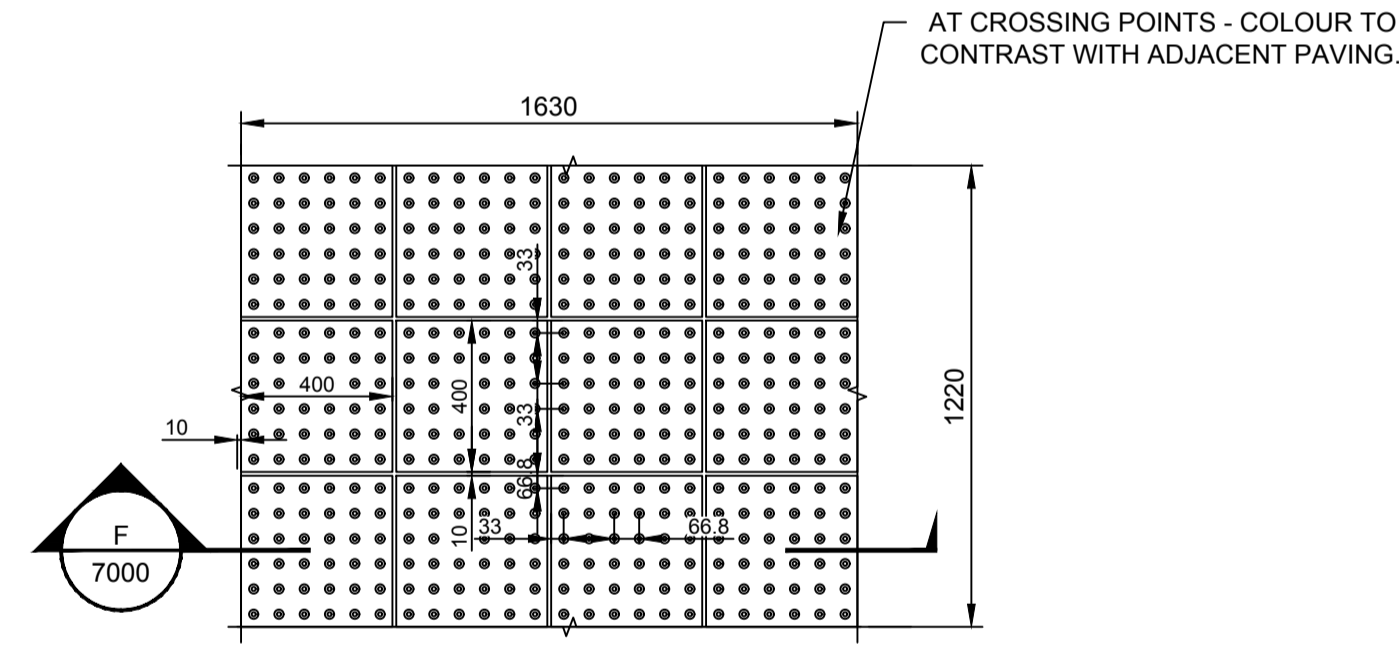

PLAN

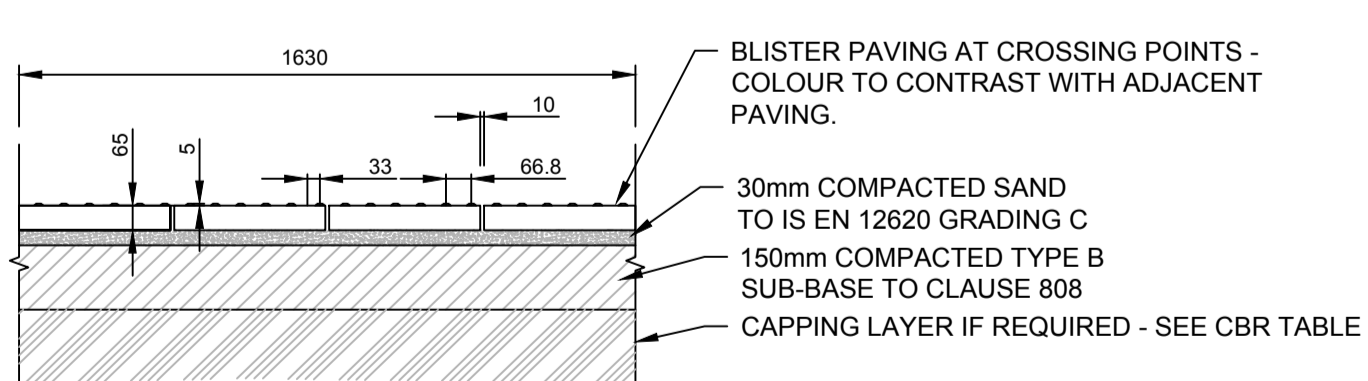

SECTION F

06 | BLISTER PAVING
Scale: 1:20@A1


Capping and Sub-base design, refer TII Pavement and Foundation Design (DN-PAV-03021)

CBR	SUB-BASE	CAPPING
2.5%	150mm	400mm
3.5%	150mm	330mm
5.0%	150mm	250mm
8.0%	150mm	210mm
10.0%	150mm	180mm
15.0%	150mm	150mm

Sub-base only design, refer TII Pavement and Foundation Design (DN-PAV-03021)

CBR	SUB-BASE
2.5%	350mm
3.5%	280mm
5.0%	220mm
8.0%	190mm
10.0%	175mm
15.0%	150mm

*CBR TESTING TO BE UNDERTAKEN BY THE CONTRACTOR AND THE TEST CERTIFICATES AND THE SELECTED PAVEMENT DESIGN TO BE SUBMITTED TO THE EMPLOYERS REPRESENTATIVE FOR APPROVAL.

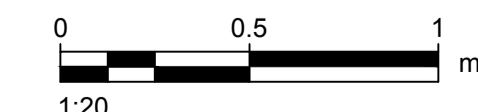

- THIS DRAWING IS TO BE READ IN CONJUNCTION WITH ALL OTHER RELEVANT ARCHITECTURAL AND ENGINEERING DRAWINGS. ANY DISCREPANCIES, ERRORS OR OMISSIONS TO BE BROUGHT TO THE ATTENTION OF THE DESIGNER.
- ALL DIMENSIONS TO BE CHECKED BY THE CONTRACTOR ON SITE PRIOR TO COMMENCEMENT OF WORKS.
- AECOM LIMITED TO BE INFORMED BY THE CONTRACTOR OF ANY DISCREPANCIES PRIOR TO THE COMMENCEMENT OF WORKS ON SITE.
- DIMENSIONS OF ALL BOUNDARIES AND ADJOINING ROADS TO BE CHECKED ON SITE PRIOR TO COMMENCEMENT OF WORKS.
- DO NOT SCALE. ALL MEASUREMENTS AND COORDINATES TO BE CHECKED ON SITE.

NO	DATE	DESCRIPTION
0	14.03.2019	ISSUED FOR PLANNING