
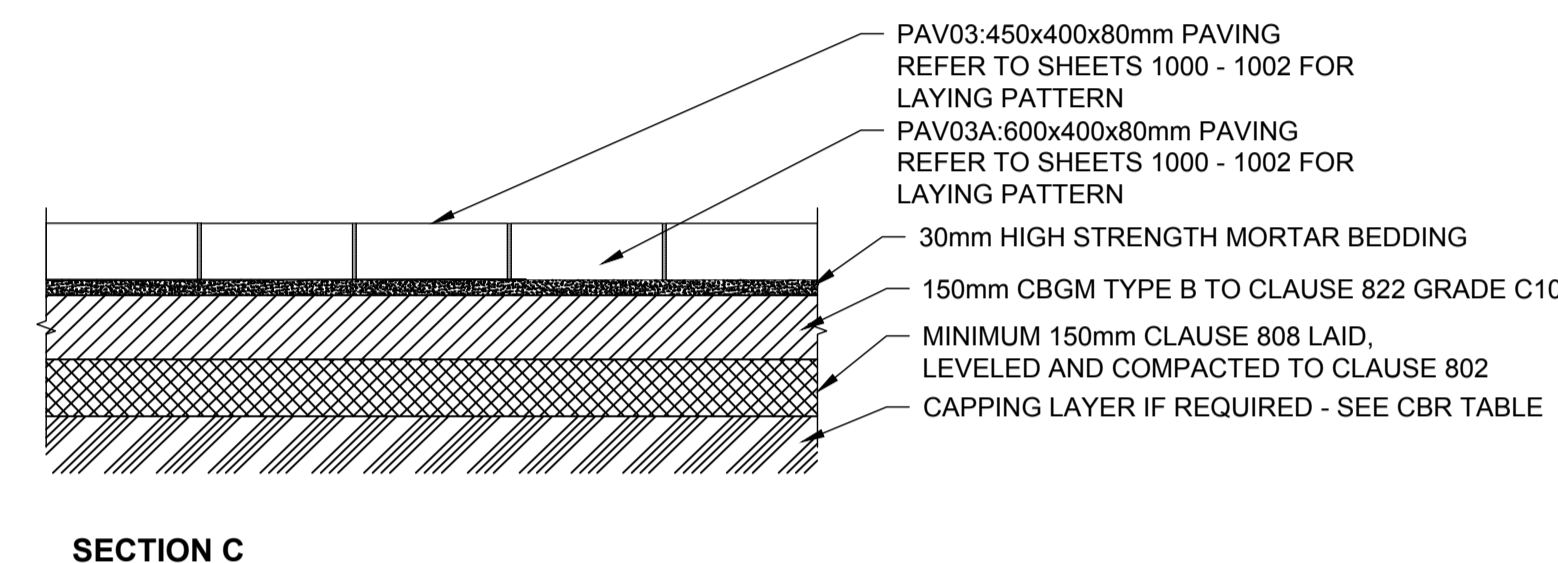
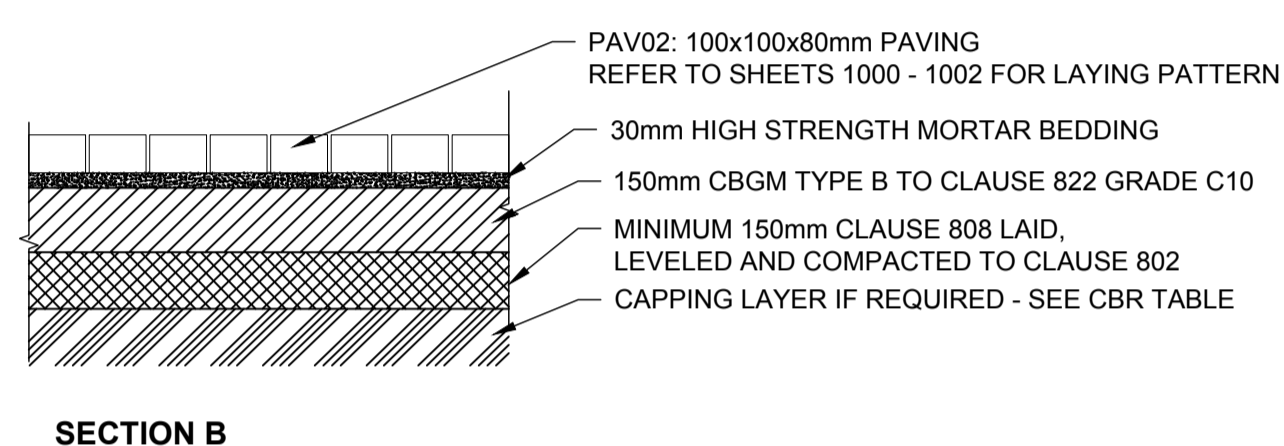
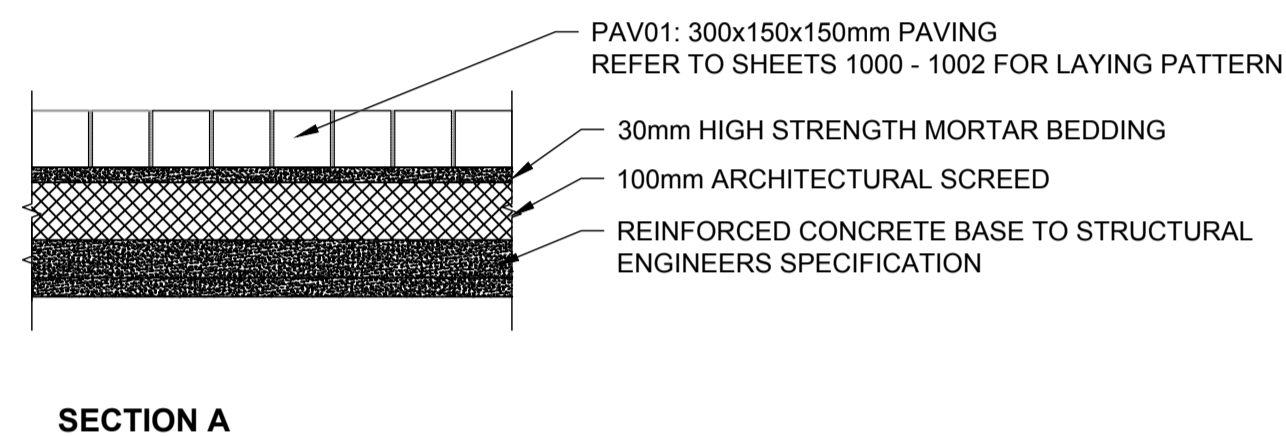
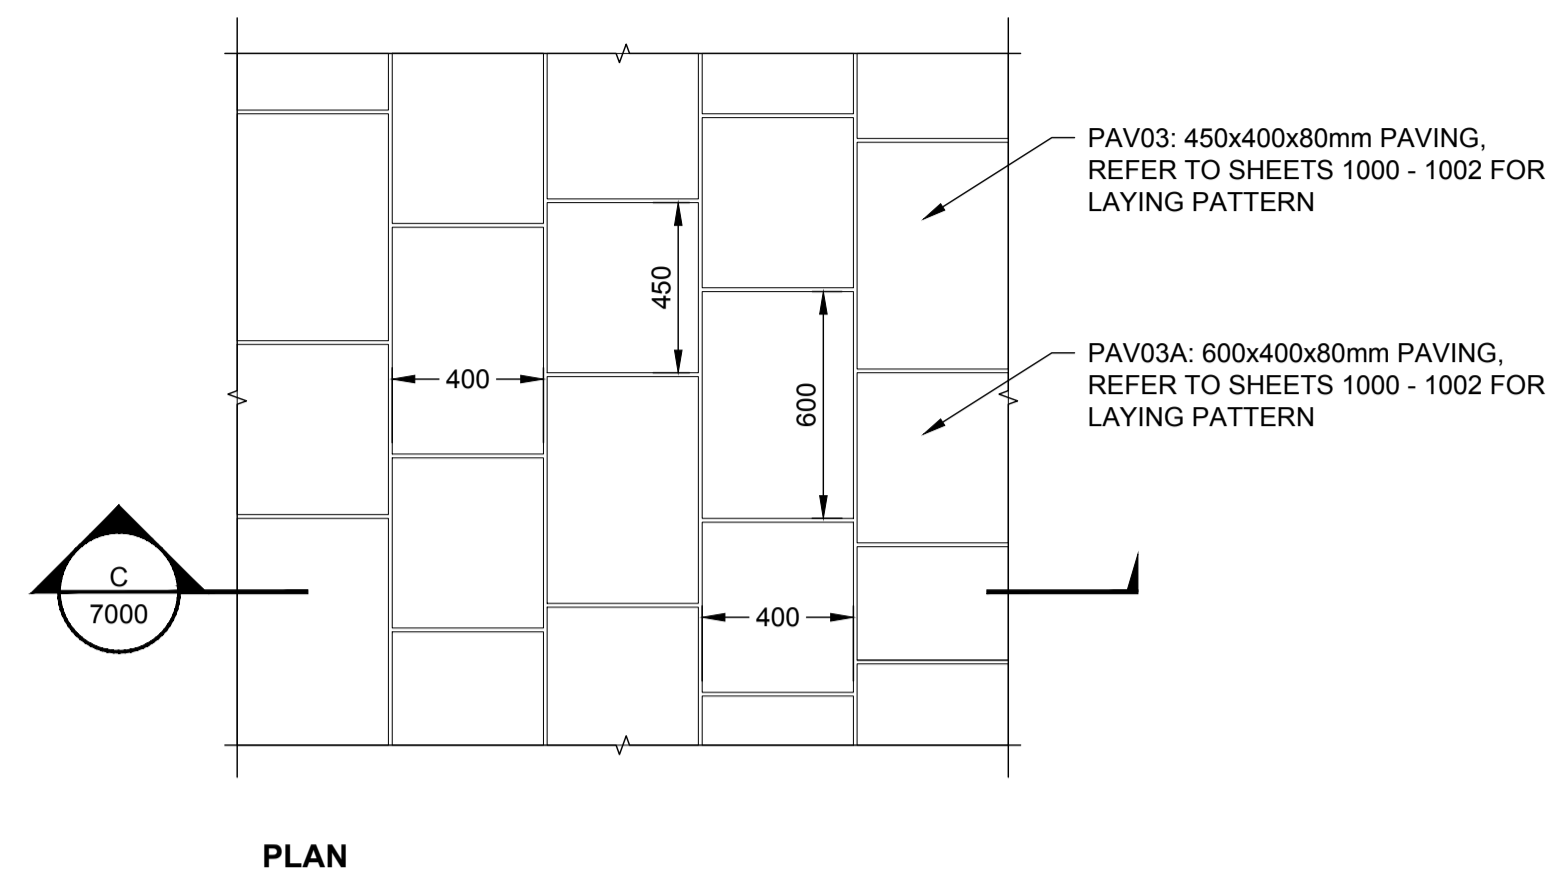
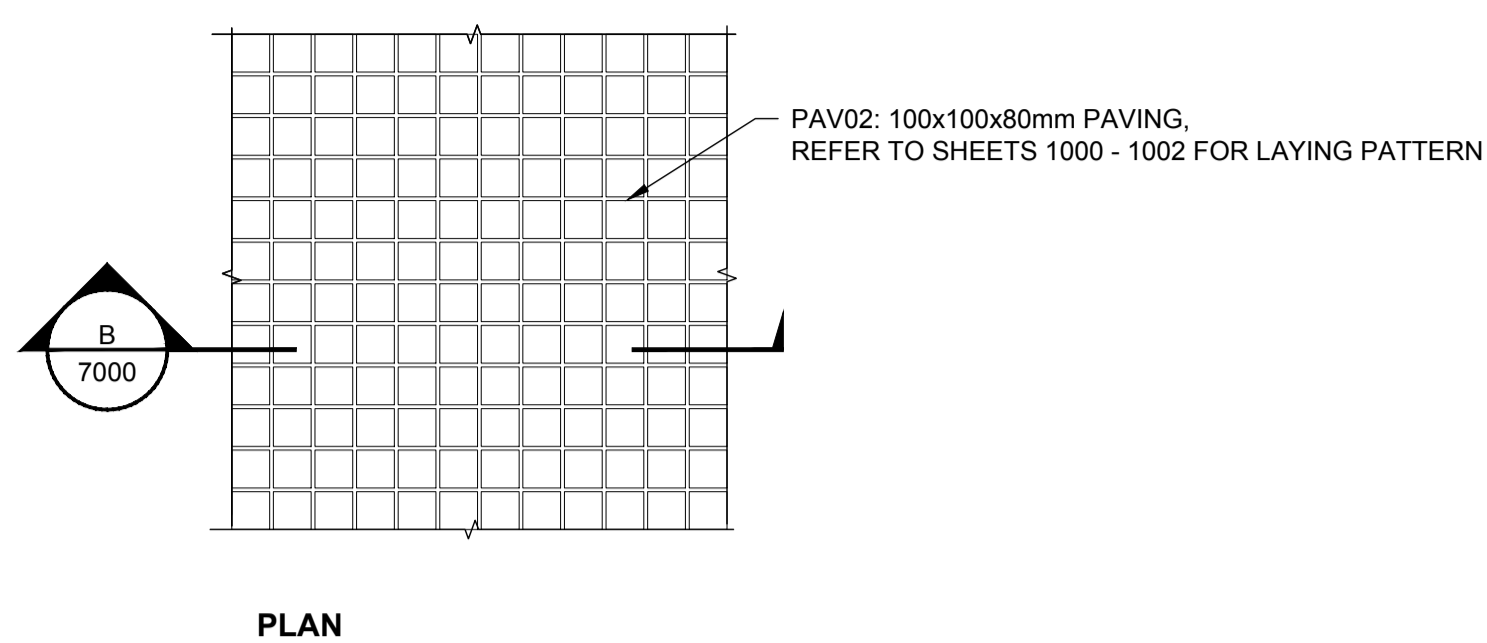


File name: Z:\UK\IIEOR\1\VOBS\PR-289270_PROJECT_OPERA_ADDITIONAL_FEE\00_CAD_GIS\006_LA02_SHEETS\60568520-SHT-20-0000-L-7000-DWG Last saved by: ROSS LOUGHNANE Last Plotted: 2019-01-30
 Project Management Initials: Designer: JR Checked: RG Approved: EIMCK ISO A1 594mm x 841mm





- NOTES:
- THIS DRAWING IS TO BE READ IN CONJUNCTION WITH ALL OTHER RELEVANT ARCHITECTURAL AND ENGINEERING DRAWINGS. ANY DISCREPANCIES, ERRORS OR OMISSIONS TO BE BROUGHT TO THE ATTENTION OF THE DESIGNER.
 - ALL DIMENSIONS TO BE CHECKED BY THE CONTRACTOR ON SITE PRIOR TO COMMENCEMENT OF WORKS.
 - AECOM LIMITED TO BE INFORMED BY THE CONTRACTOR OF ANY DISCREPANCIES PRIOR TO THE COMMENCEMENT OF WORKS ON SITE.
 - DIMENSIONS OF ALL BOUNDARIES AND ADJOINING ROADS TO BE CHECKED ON SITE PRIOR TO COMMENCEMENT OF WORKS.
 - DO NOT SCALE. ALL MEASUREMENTS AND COORDINATES TO BE CHECKED ON SITE.

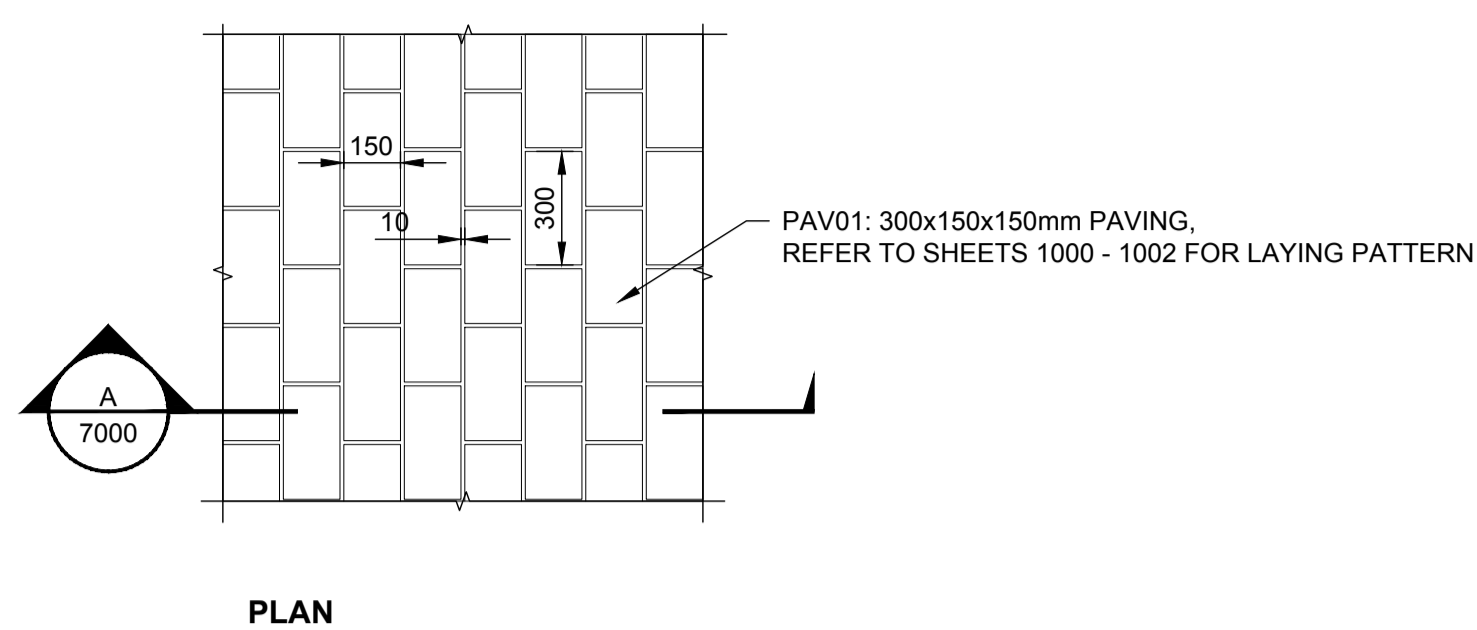

01 PAV01: TYPICAL PAVING TO CENTRAL PLAZA
 Scale 1:20@A1

02 TYPICAL PAVING TO BANK PLACE AND THE GRANARY
 Scale: 1/20@A1

03 PAV03: TYPICAL PAVING TO ADJOINING STREETS
 Scale 1:20@A1

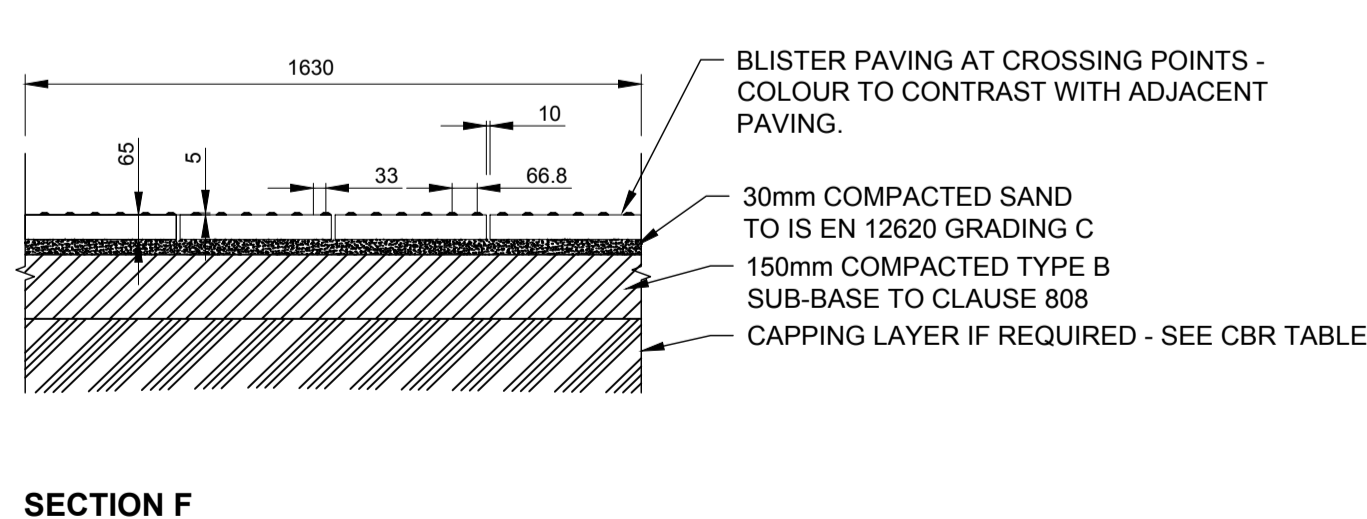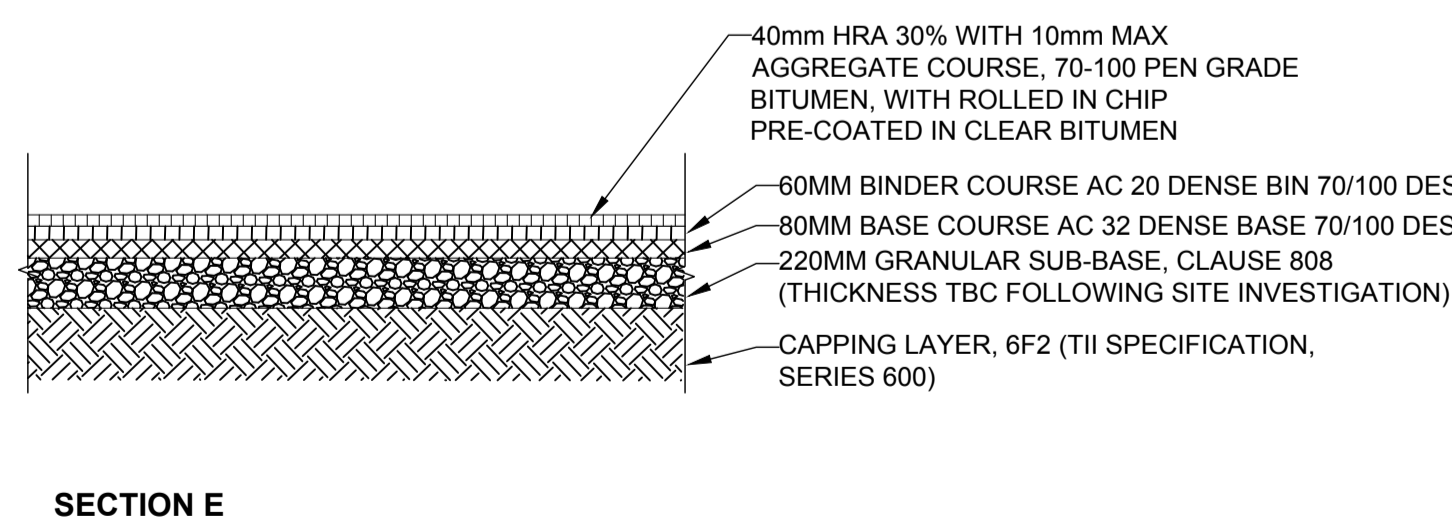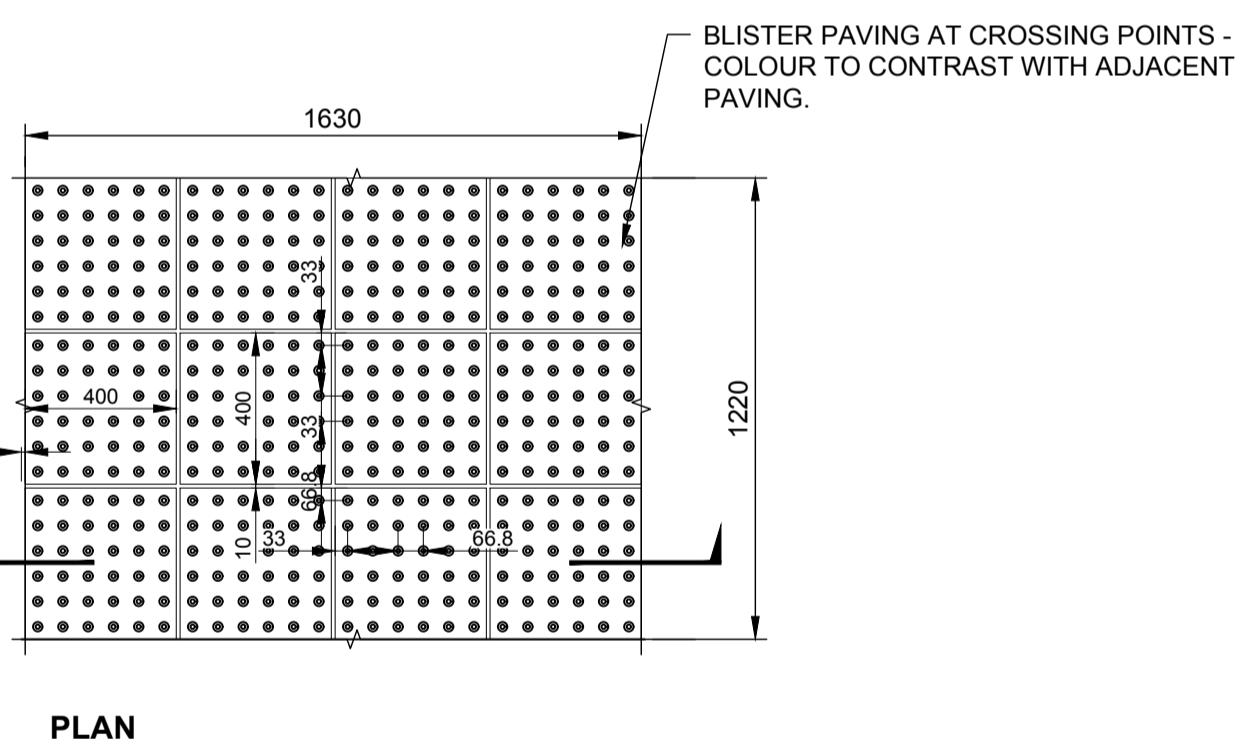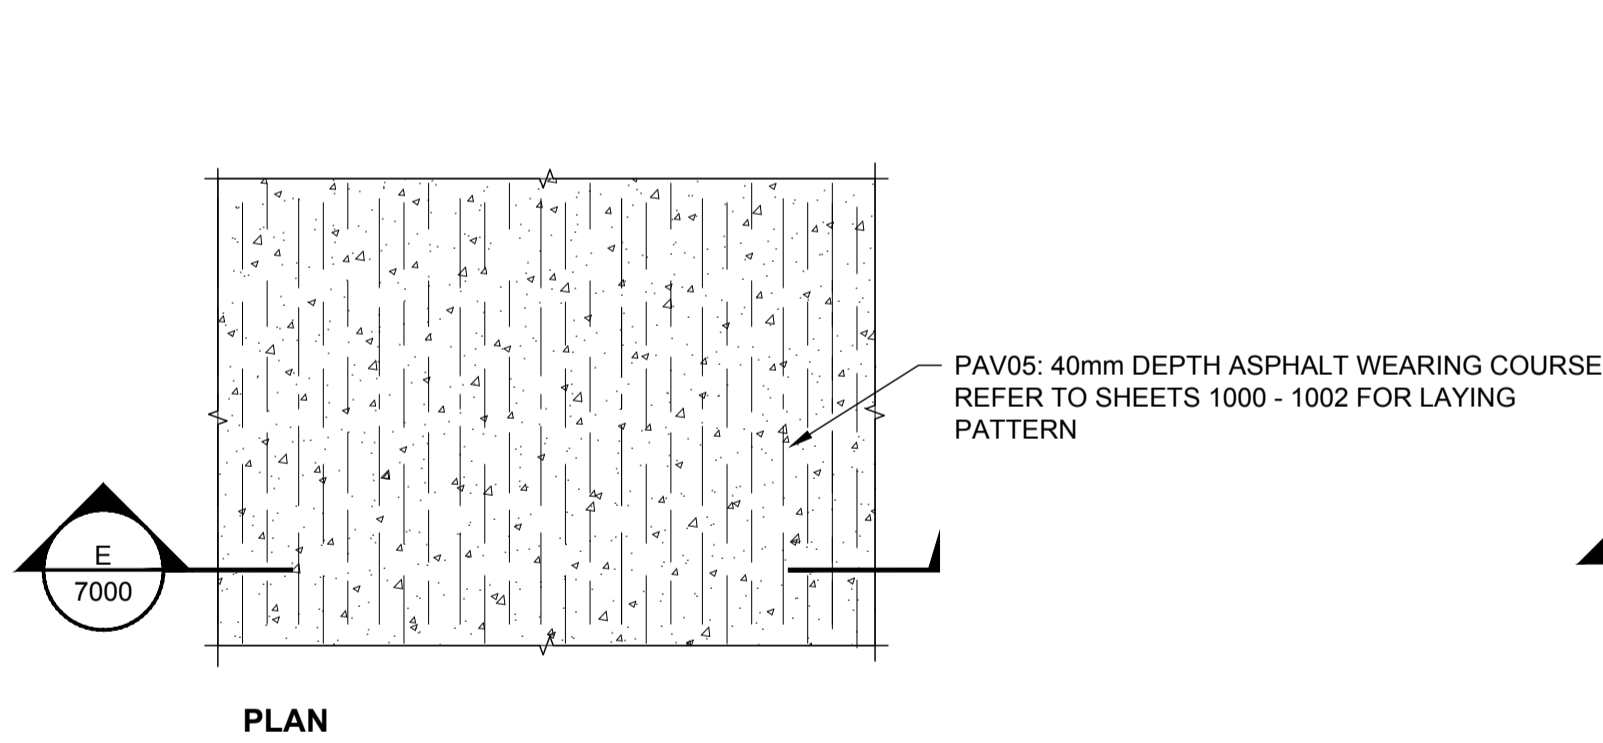


04 PAV05: TYPICAL ASPHALT
 Scale 1:20@A1

05 BLISTER PAVING
 1:20 @ A1

Capping and Sub-base design, refer TII Pavement and Foundation Design (DN-PAV-03021)		
CBR	SUB-BASE	CAPPING
2.5%	150mm	400mm
3.5%	150mm	330mm
5.0%	150mm	250mm
8.0%	150mm	210mm
10.0%	150mm	180mm
15.0%	150mm	150mm

Sub-base only design, refer TII Pavement and Foundation Design (DN-PAV-03021)	
CBR	SUB-BASE
2.5%	350mm
3.5%	280mm
5.0%	220mm
8.0%	190mm
10.0%	175mm
15.0%	150mm

***CBR TESTING TO BE UNDERTAKEN BY THE CONTRACTOR AND THE TEST CERTIFICATES AND THE SELECTED PAVEMENT DESIGN TO BE SUBMITTED TO THE EMPLOYERS**

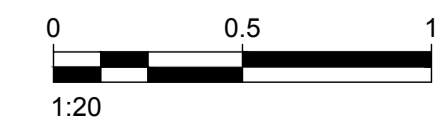

ISSUE/REVISION

I/R	DATE	DESCRIPTION
A	28-01-2019	ISSUED FOR REVIEW

PROJECT NUMBER

60568520

SHEET TITLE

OPERA SITE
 TYPICAL LANDSCAPE DETAILS 1/4

SHEET NUMBER

60568520-SHT-20-0000-L-7000

This drawing has been prepared for the use of AECOM's client. It may not be used, modified, reproduced or relied upon by third parties, except as agreed by AECOM or as required by law. AECOM accepts no responsibility, and denies any liability, whatsoever, to any party that uses or relies on this drawing without AECOM's express written consent. Do not scale this document. All measurements must be obtained from the stated dimensions.