






**SITE SECTION CC**  
SCALE 1:500

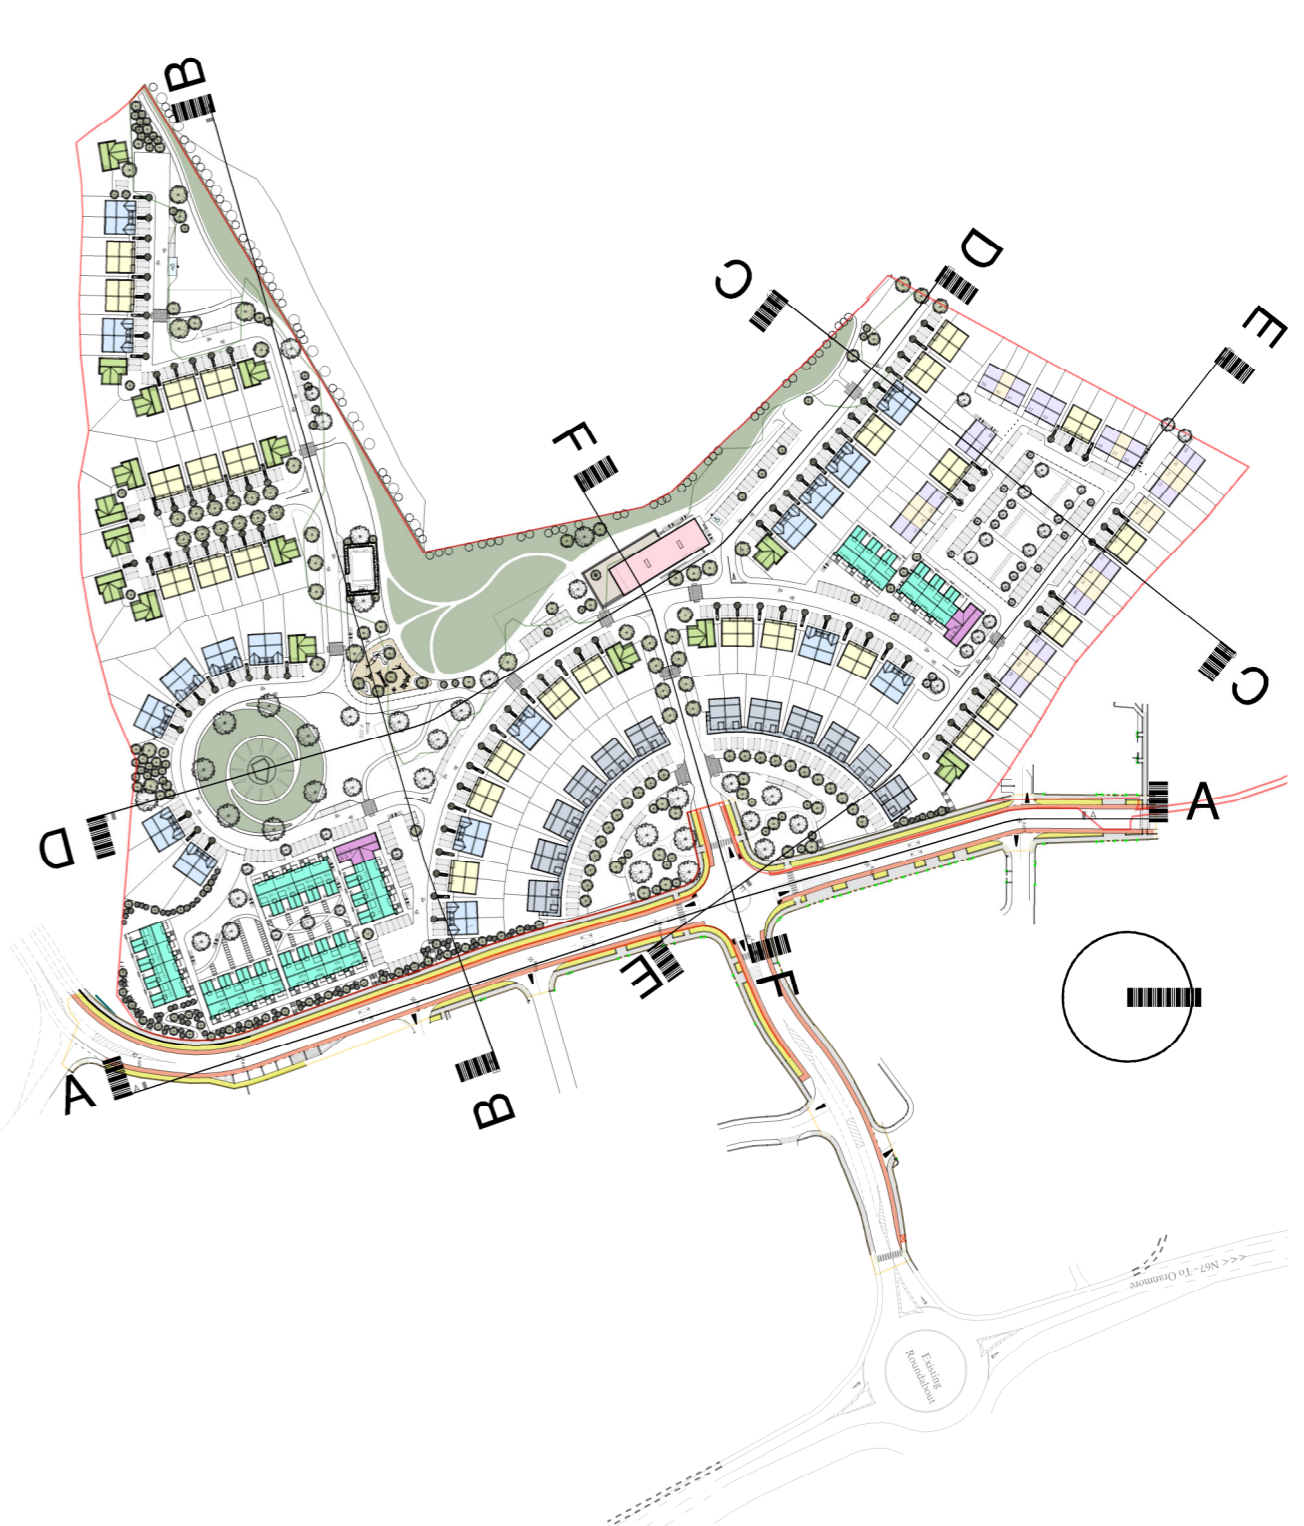

**SECTION KEY**  
SCALE 1:3000

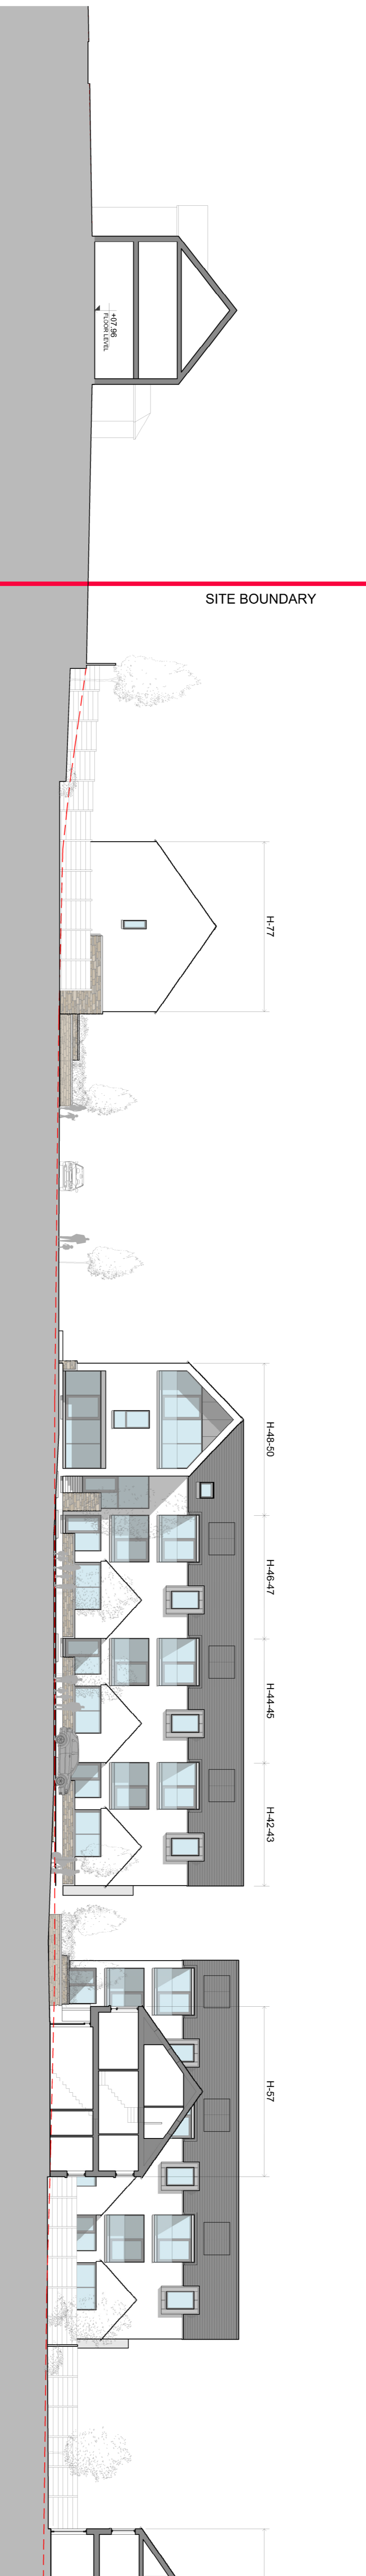

**SITE SECTION CC PART 1**  
SCALE 1:200

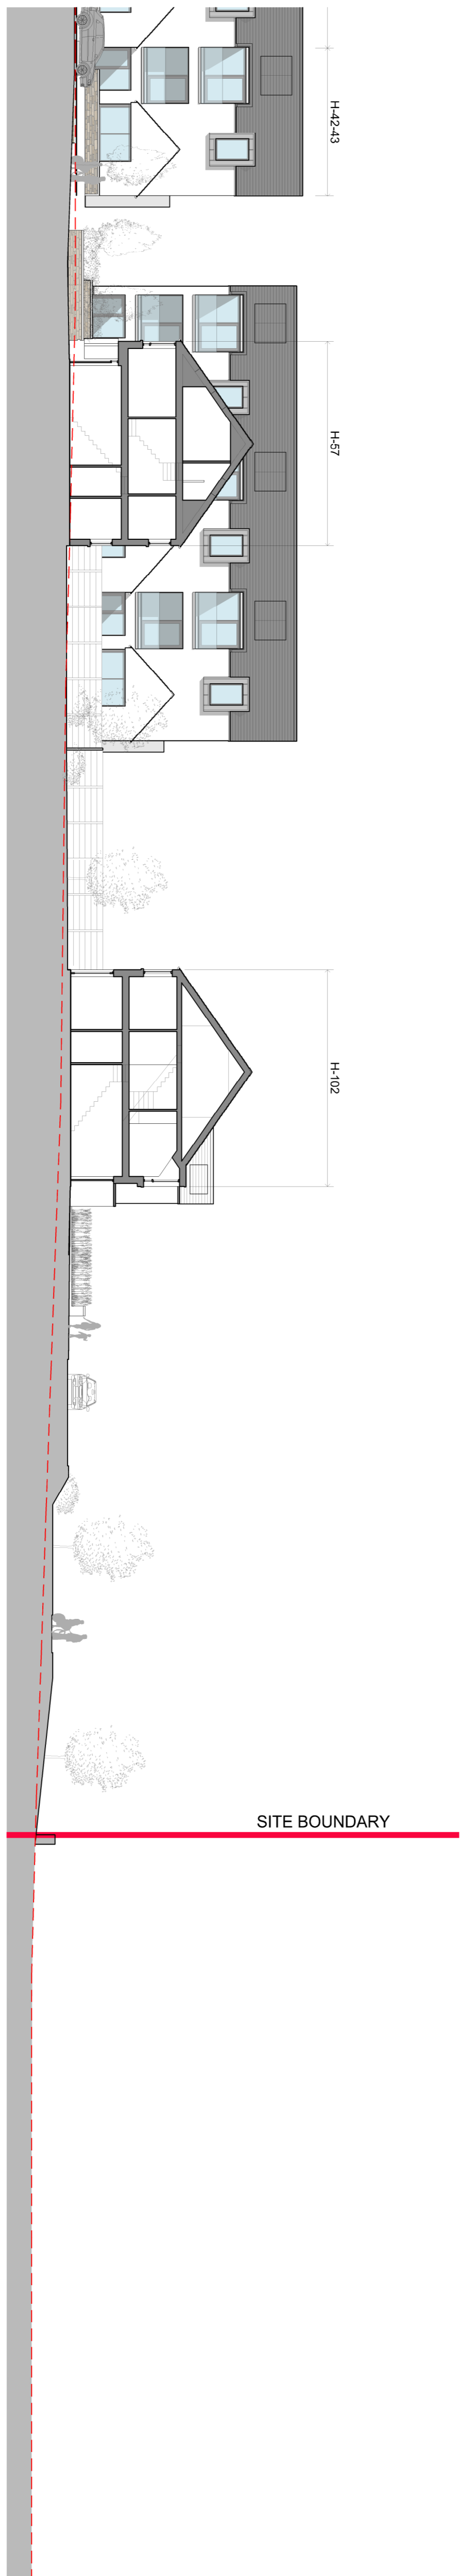

**SITE SECTION CC PART 2**  
SCALE 1:500

Line of Existing Ground.  
**preliminary  
not for construction**

**Conditions of use of this drawing**

This drawing is produced at a smaller size which makes these conditions difficult to read. Please contact the Architects office for a legible copy of these conditions.

1. This drawing is the property of the Architects and is not to be reproduced, copied, or used in any way without the written consent of the Architects.
2. The drawing is not to be used for any purpose other than that for which it was prepared.
<b>PROJECT:</b>	Housing Development, Moneyhill, Orammore, Co Galway
<b>CLIENT:</b>	Atium Ltd
<b>PLANNING:</b>	Site Section CC
<b>DRAWING PURPOSE:</b>	BS
<b>DRAWING SCALE:</b>	1:500 / 1:200
<b>DRAWING REFERENCE:</b>	2325-P-009
<b>DATE:</b>	Feb. 2019
<b>APPROVED:</b>	E.T
<b>DATE:</b>	Feb. 2019
<b>REVISION:</b>	

**Simon J Kelly Architects**  
21 Middle Street,  
Galway  
-353 91 56 2949  
Westport, Mayo  
-353 98 24 414  
mail@sjk.ie  
www.sjk.ie