


NORTH

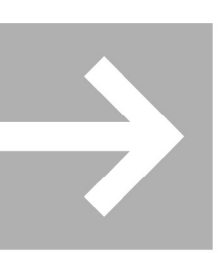

SCALE 1:1,000

Refer to images on this sheet for further information

TYPE 9 Existing boundary retained



IMAGE 01 - Existing capped block wall to be retained



IMAGE 02 - Existing stone wall and hedge to be retained

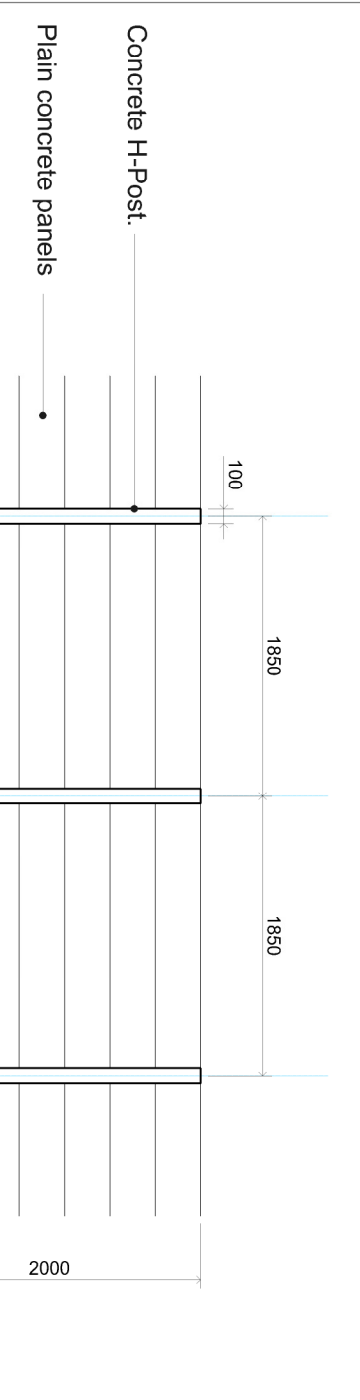


IMAGE 03 - Existing stone wall and hedge to be retained


Stone from existing boundary wall to be demolished shall be reused to repair any damage to stone wall along boundary H-G-F

Conditions of use of this drawing
1. This drawing is a preliminary design and is not to be used for construction.
2. The drawing is the property of the architect and shall not be copied or reproduced without the written consent of the architect.
3. The drawing is to be used for information only and does not constitute a contract.
Site Layout Plan Scale 1:1,000




Concrete H-Post Plan concrete panels

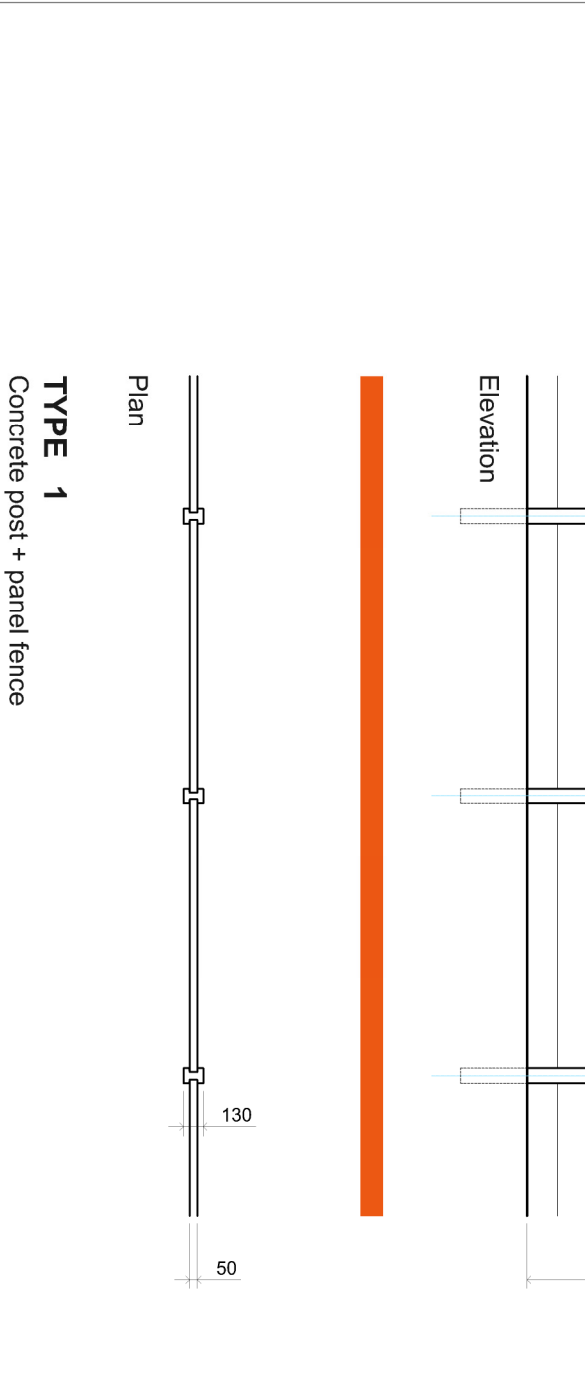


TYPE 1 Concrete post + panel fence

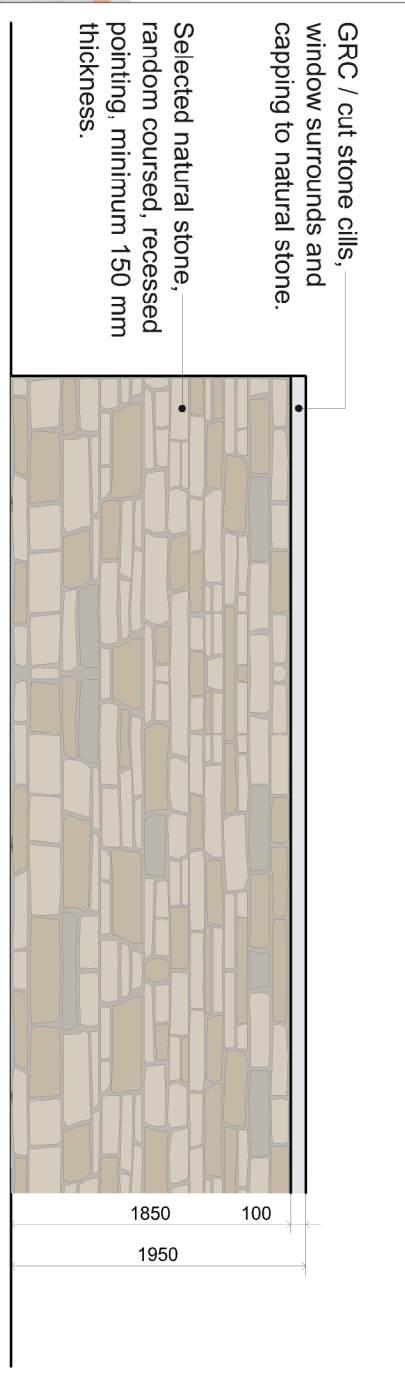


Selected natural stone random coursed, recessed pointing, minimum 150 mm thickness.

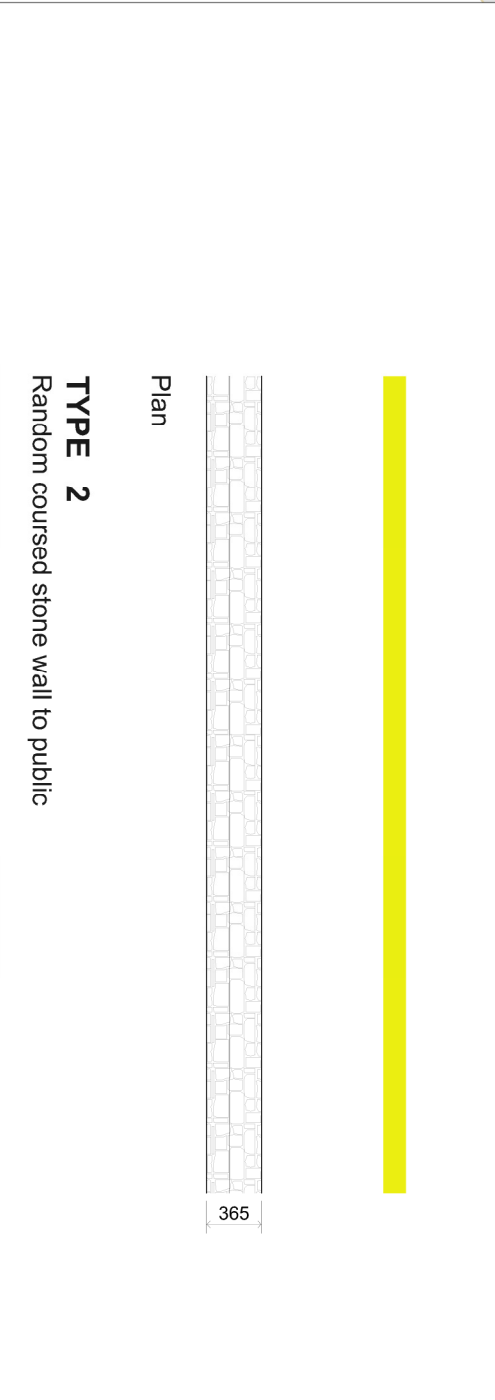


TYPE 2 Random coursed stone wall to public

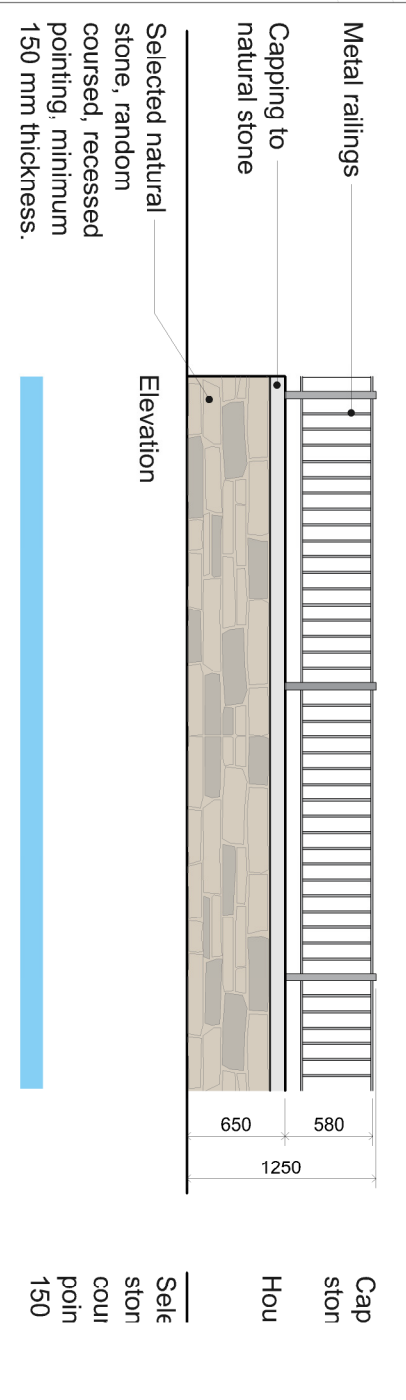


Selected natural stone, random coursed, recessed pointing, minimum 150 mm thickness.

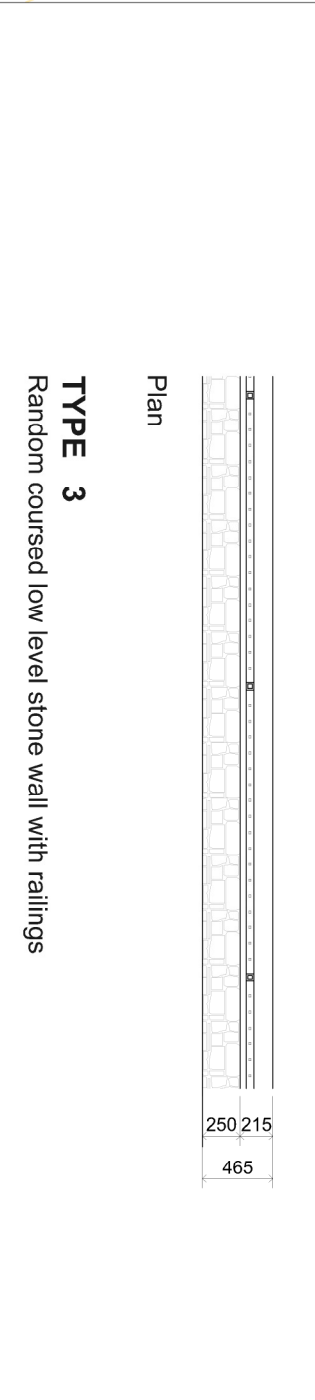


TYPE 3 Random coursed low level stone wall with railings

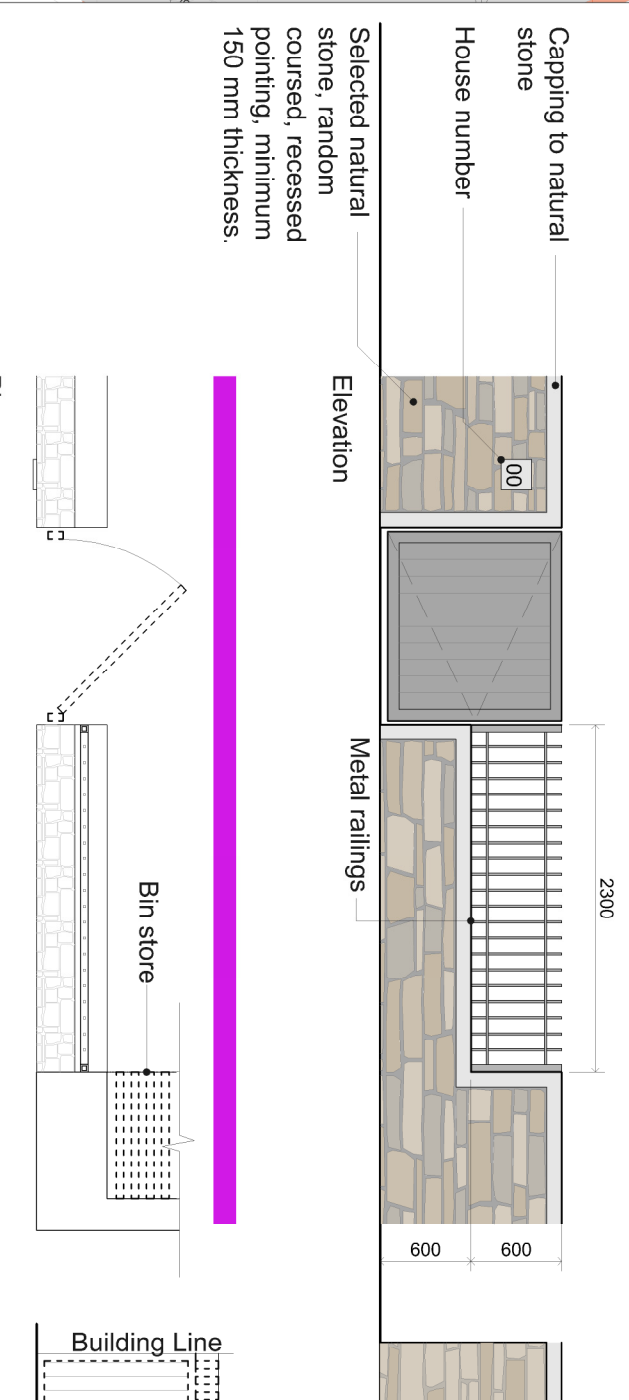


Selected natural stone, random coursed, recessed pointing, minimum 150 mm thickness.

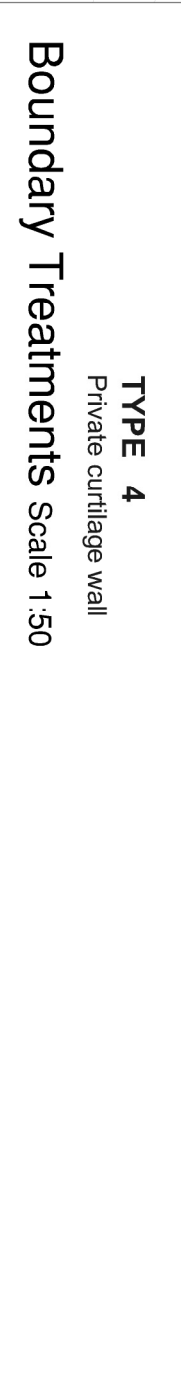

TYPE 4 Private curtilage wall Boundary Treatments Scale 1:50

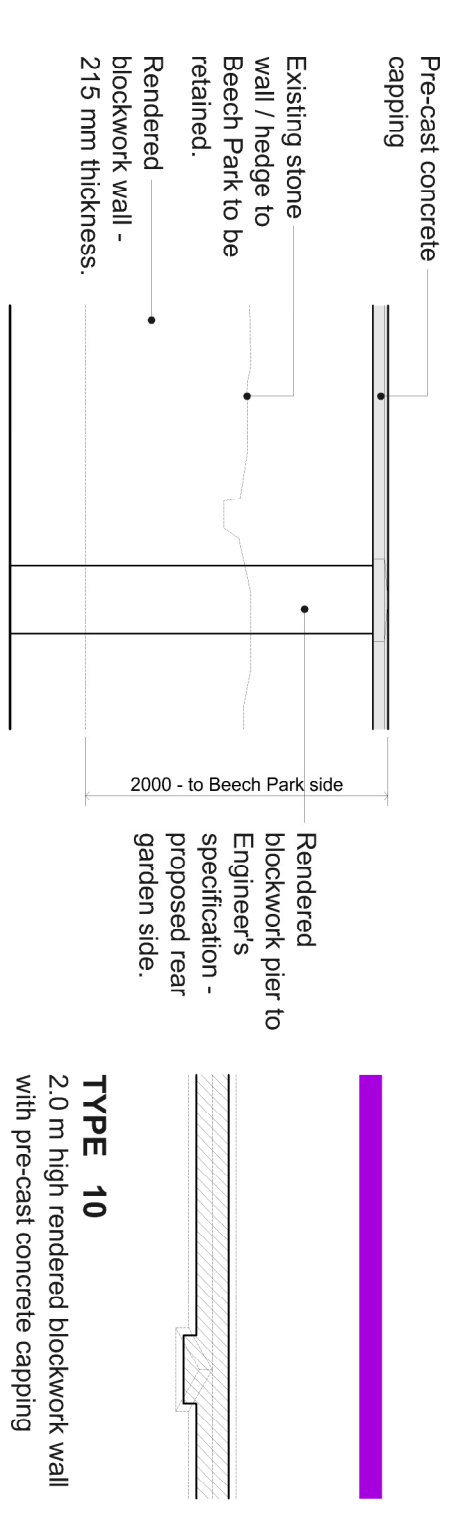


Pre-cast concrete capping Existing stone wall / hedge to Beech Park to be retained. Rendered blockwork wall - 215 mm thickness

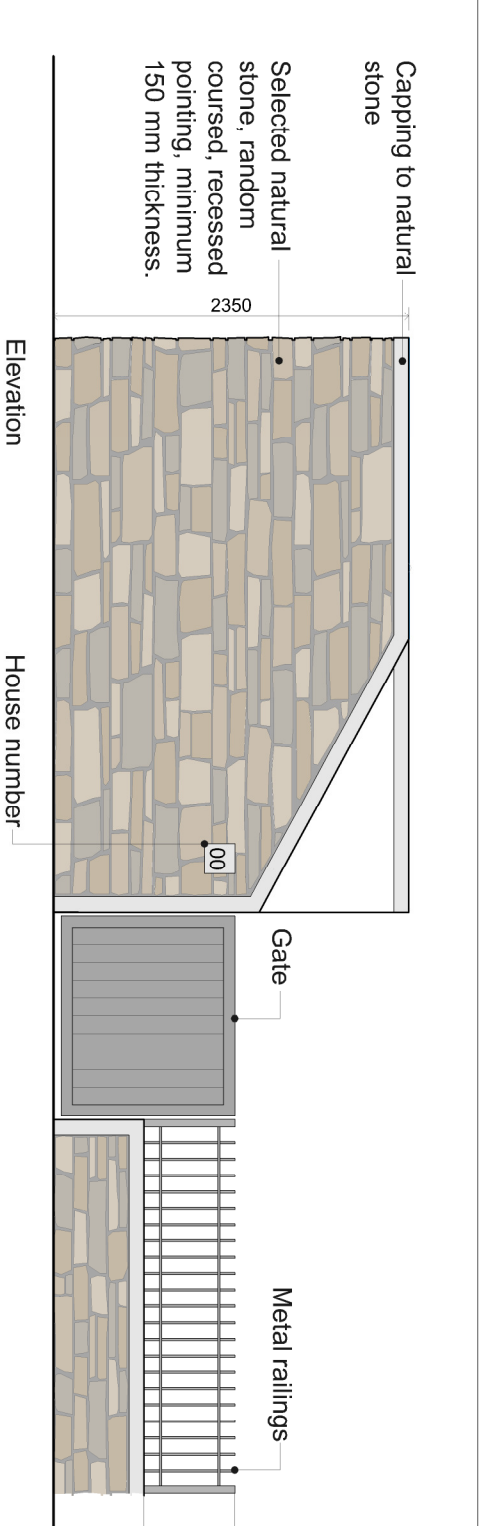


Selected natural stone, random coursed, recessed pointing, minimum 150 mm thickness.


TYPE 10 2.0 m high rendered blockwork wall with pre-cast concrete capping

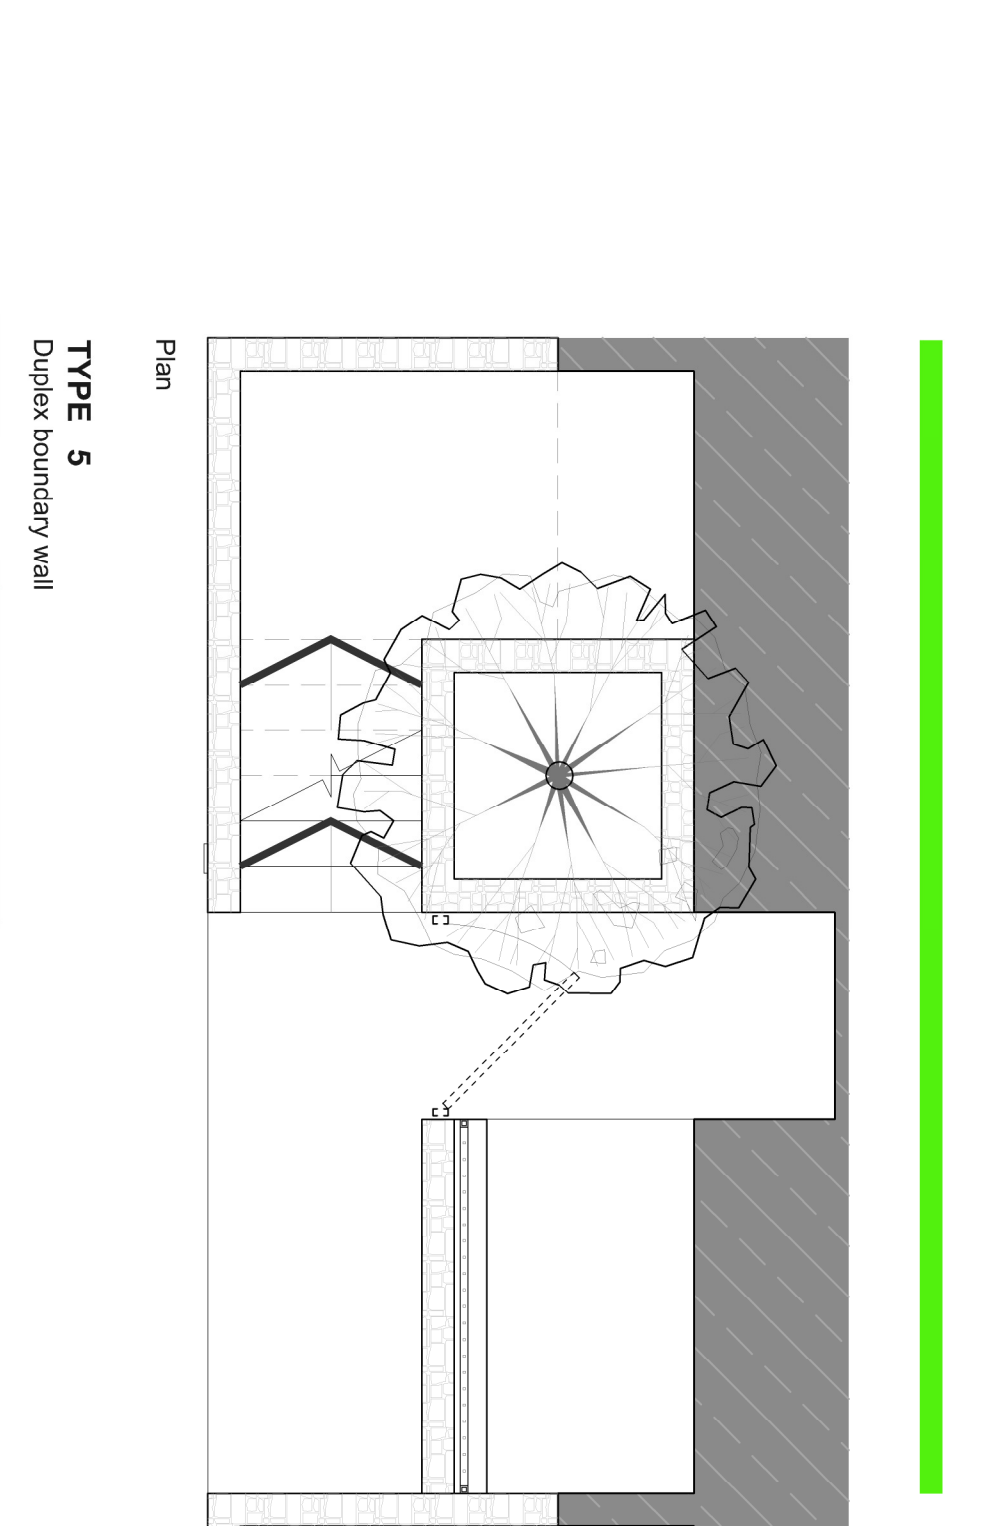


TYPE 5 Duplex boundary wall

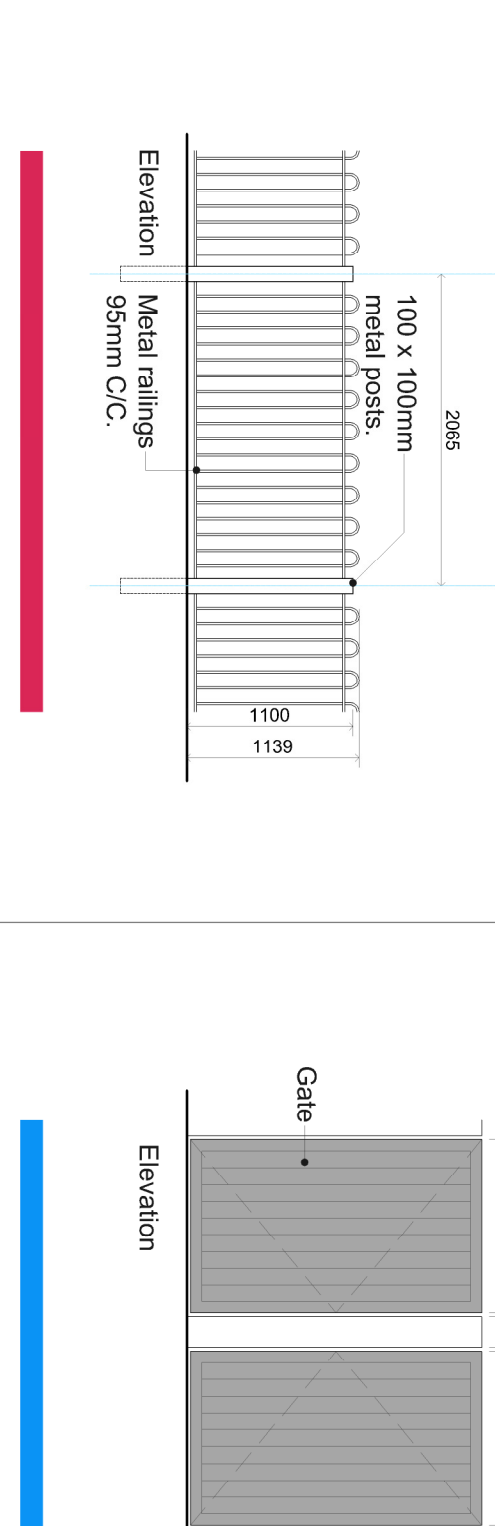

100 x 100mm metal posts. Metal railings 95mm C/C.

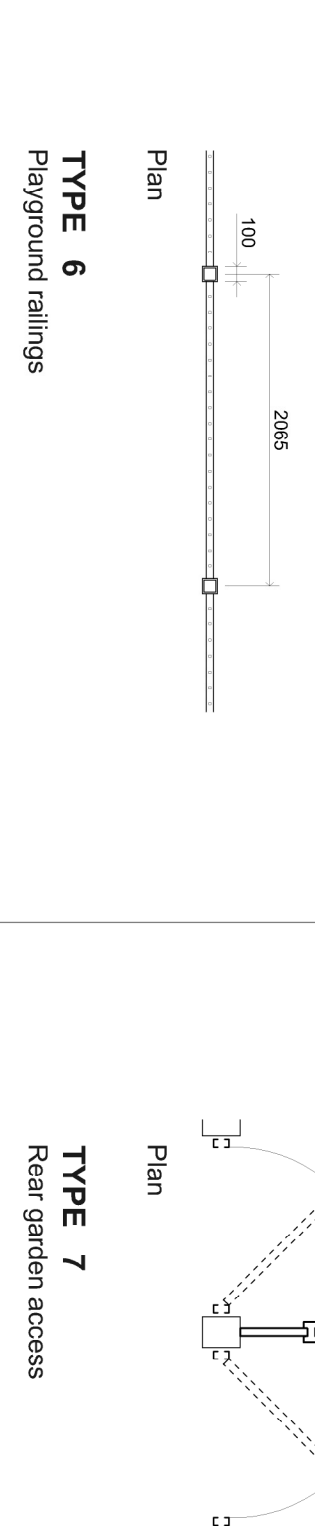

TYPE 7 Rear garden access

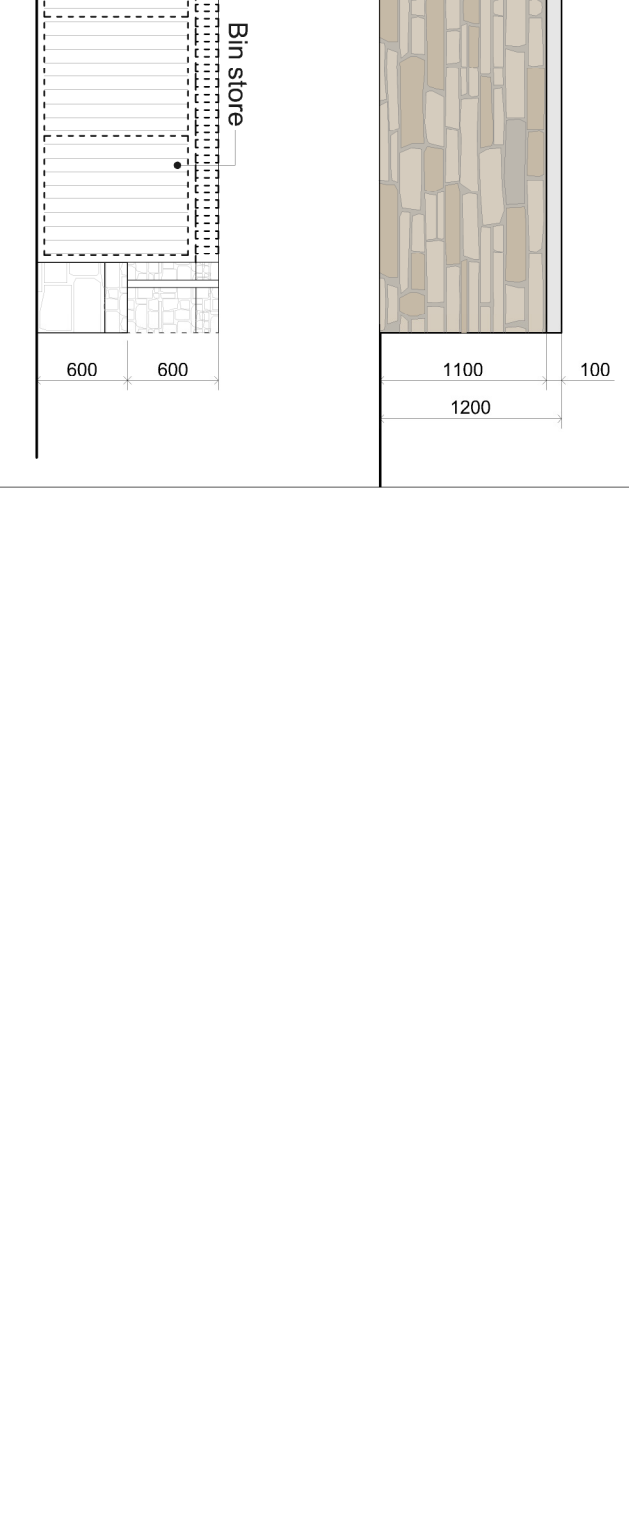

Bin store

Project: Housing Development, Moneyhill, Carrmore, Co Galway. Client: ANI Ltd. Architect: Simon Kelly Architects. Date: Feb. 2019.

preliminary not for construction