



THE INFORMATION ON THIS DRAWING IS TO THE ORDINANCE SURVEY IRELAND ITM COORDINATE SYSTEM

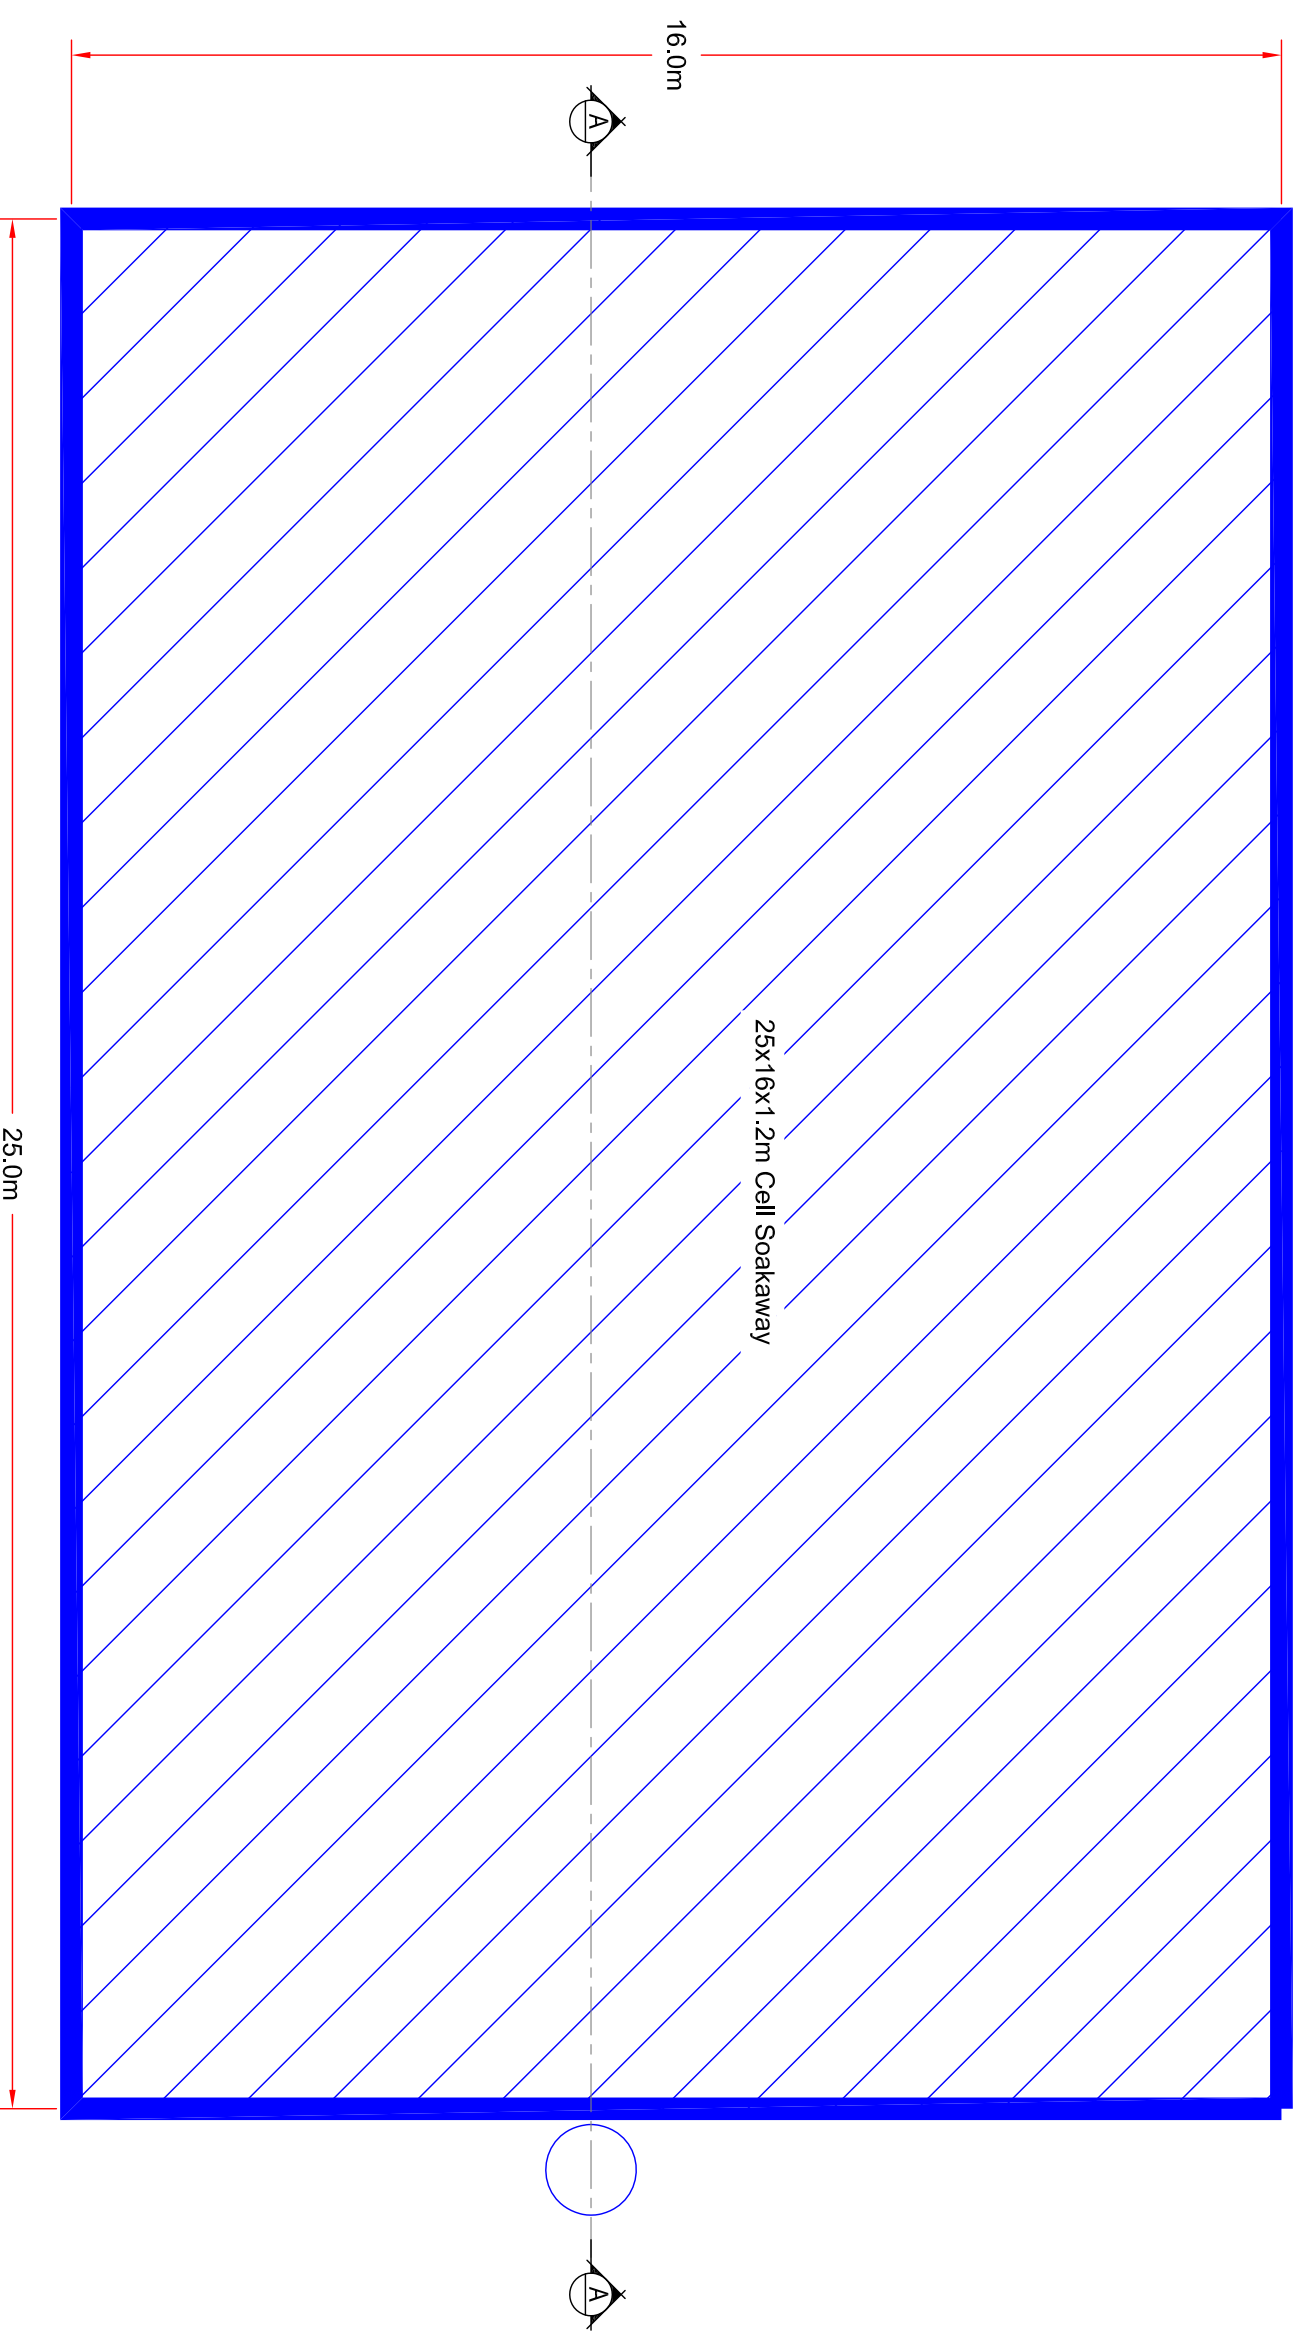

Soakway 'E' Plan
Scale 1:100

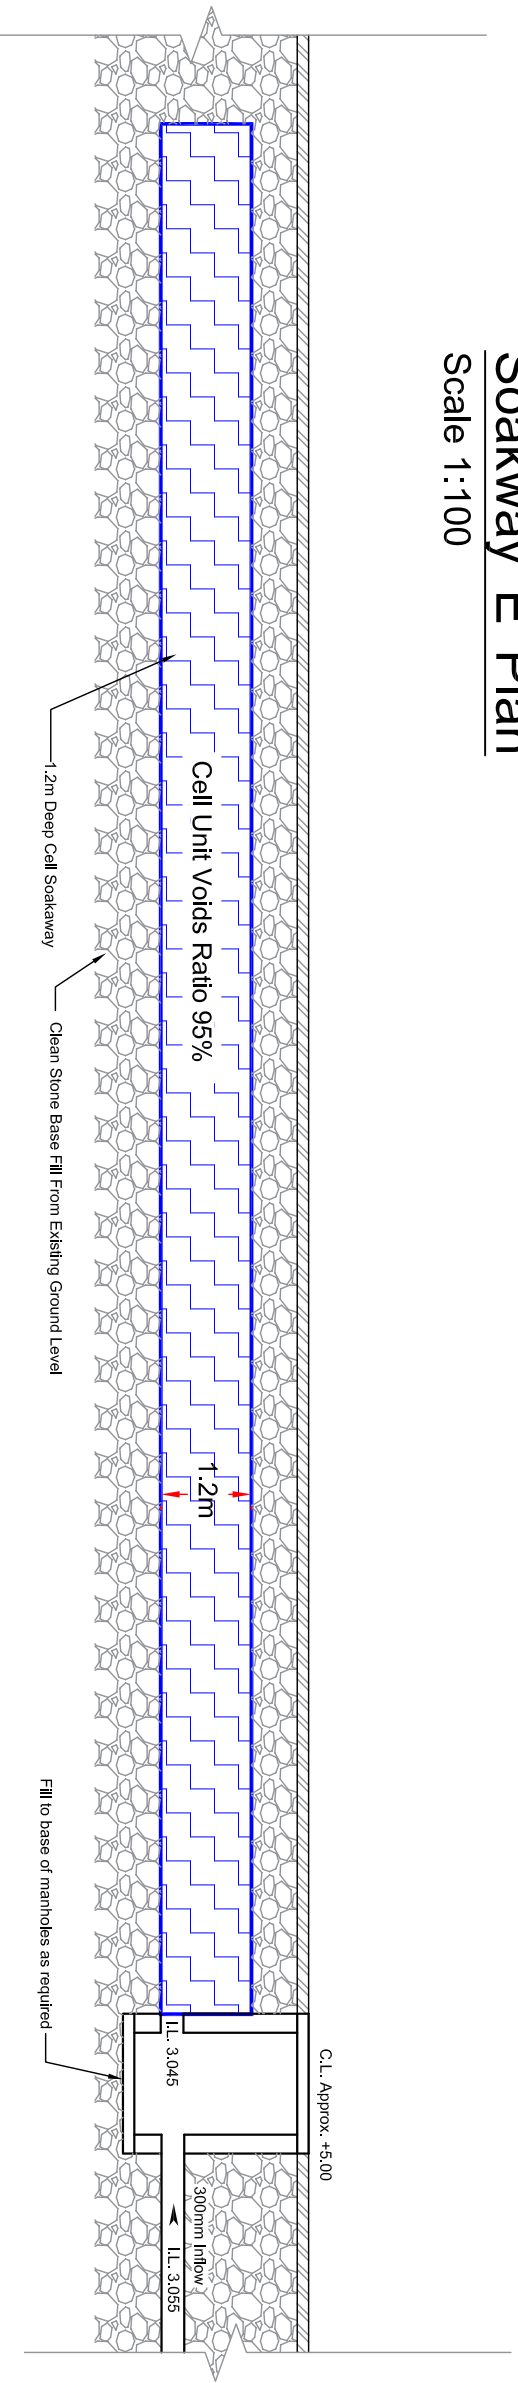

Soakway 'E' Section A-A
Scale 1:100

- NOTES:**
1. FIGURED DIMENSIONS ONLY TO BE TAKEN FROM THE DRAWING.
 2. ALL DRAWINGS TO BE CHECKED BY THE CONTRACTOR ON SITE.
 3. ENGINEERS/EMPLOYERS REPRESENTATIVE AS APPROPRIATE TO BE INFORMED BY THE CONTRACTOR OF ANY DISCREPANCIES BEFORE ANY WORK COMMENCES.
 4. THE CONTRACTOR SHALL UNDERTAKE A THOROUGH CHECK FOR THE ACTUAL LOCATION OF ALL SERVICES/UTILITIES ABOVE AND BELOW GROUND, BEFORE ANY WORK COMMENCES.
 5. ALL LEVELS SHOWN RELATE TO ORDINANCE SURVEY IRELAND ITM COORDINATE SYSTEM FINISHED LEVELS SUBJECT TO ARCHITECTS APPROVAL.

Rev	Date	Description	By	Chk
A	20/02/2018	Issue for Planning	JK	BR

Client:
ARLUM LTD.

Project:
Residential Development
Moneyduff, Oranmore
Co. Galway

Title:
Typical Plan & Section of
Soakaway E

Scale @ A1: 1:50 @A3: 1:100
Prepared by: JK
Checked: BR
Date: January 2018
Project Director: Michael McDonnell
Drawing Status: Planning

TOBIN
Patrick J. Tobin & Co., Ltd.
TOBIN Consulting Engineers,
Fairgreen House, Fairgreen Road,
Galway, Ireland.
tel: +353-(0)91-4565211
fax: +353-(0)91-4565398
email: galway@tobin.ie
www.tobin.ie

Drawing No.: 10402-2012
Revision: A