

Áras an Chontae,
Cnoc na Radharc, Gaillimh.
H91 H6KX.

Áras an Chontae,
Prospect Hill, Galway.
H91 H6KX.

Fón/Phone: (091) 509 000
Facs/Fax: (091) 509 010
Idirlíon/Web: www.gaillimh.ie
www.galway.ie

@GalwayCoCo
GalwayCounty

Seirbhísí Corparáideacha
Corporate Services
(091) 509 225
corpserv@galwaycoco.ie

Tithíocht
Housing
(091) 509 300
housing@galwaycoco.ie

Timpeallacht & Tréidliacht
Environment & Veterinary
(091) 509 510
environment@galwaycoco.ie

Bóithre, Iompar, Cúrsaí Mara
& Seirbhísí Ginearálta
Roads, Transportation, Marine
& General Services
(091) 509 309
roads@galwaycoco.ie

Acmhainní Daonna
Human Resources
(091) 509 303
hr@galwaycoco.ie

Mótarcháin
Motor Taxation
(091) 509 099
motortax@galwaycoco.ie

Ciár na dToghthóirí
Register of Electors
(091) 509 310
electors@galwaycoco.ie

Seirbhísí Uisce
Water Services
(091) 509 505
water@galwaycoco.ie

Pobal & Fiontar
Community & Enterprise
(091) 509 521
community@galwaycoco.ie

Pleanáil
Planning
(091) 509 308
planning@galwaycoco.ie

Leabharlann
Library
(091) 562 471
info@galwaylibrary.ie



Comhairle Chontae na Gaillimhe Galway County Council

Brendan Rudden,
Senior Engineer,
Tobins Consulting Engineers,
Fairgreen House,
Fairgreen Road,
Galway.

Date: 19th of June 2018

RE: Proposed Residential Development at Moneyduff, Oranmore, Co. Galway.

Request for sufficient legal interest for planning purposes only on behalf of Arlum Ltd.

A Chara,

I acknowledge receipt of your letter dated the 9th of May 2018 and further correspondence on the 18th of June 2018 (email) in relation to the above.

I can confirm that the area of lands registered to Folio Number GY111675F are under the management of Galway County Council (i.e. Roads Authority) and the road network in Coill Clocha has been taken in charge by Galway County Council as of June 2016.


To this extent, for the purposes of planning only, we hereby give consent to Arlum Ltd to make a Strategic Housing Development planning application to An Bord Pleanála on the above referenced road network for ancillary services associated with a residential housing scheme comprising 212 no. units, a child care facility and all associated site development works at Moneyduff, Oranmore.

Regards,

Daithí Flood
Roads, Transportation, Marine and General Services

Phone: 091 509 050 (Direct Line)
Email: dflood@galwaycoco.ie

THE INFORMATION ON THIS DRAWING IS TO THE ORDNANCE SURVEY IRELAND ITM COORDINATE SYSTEM

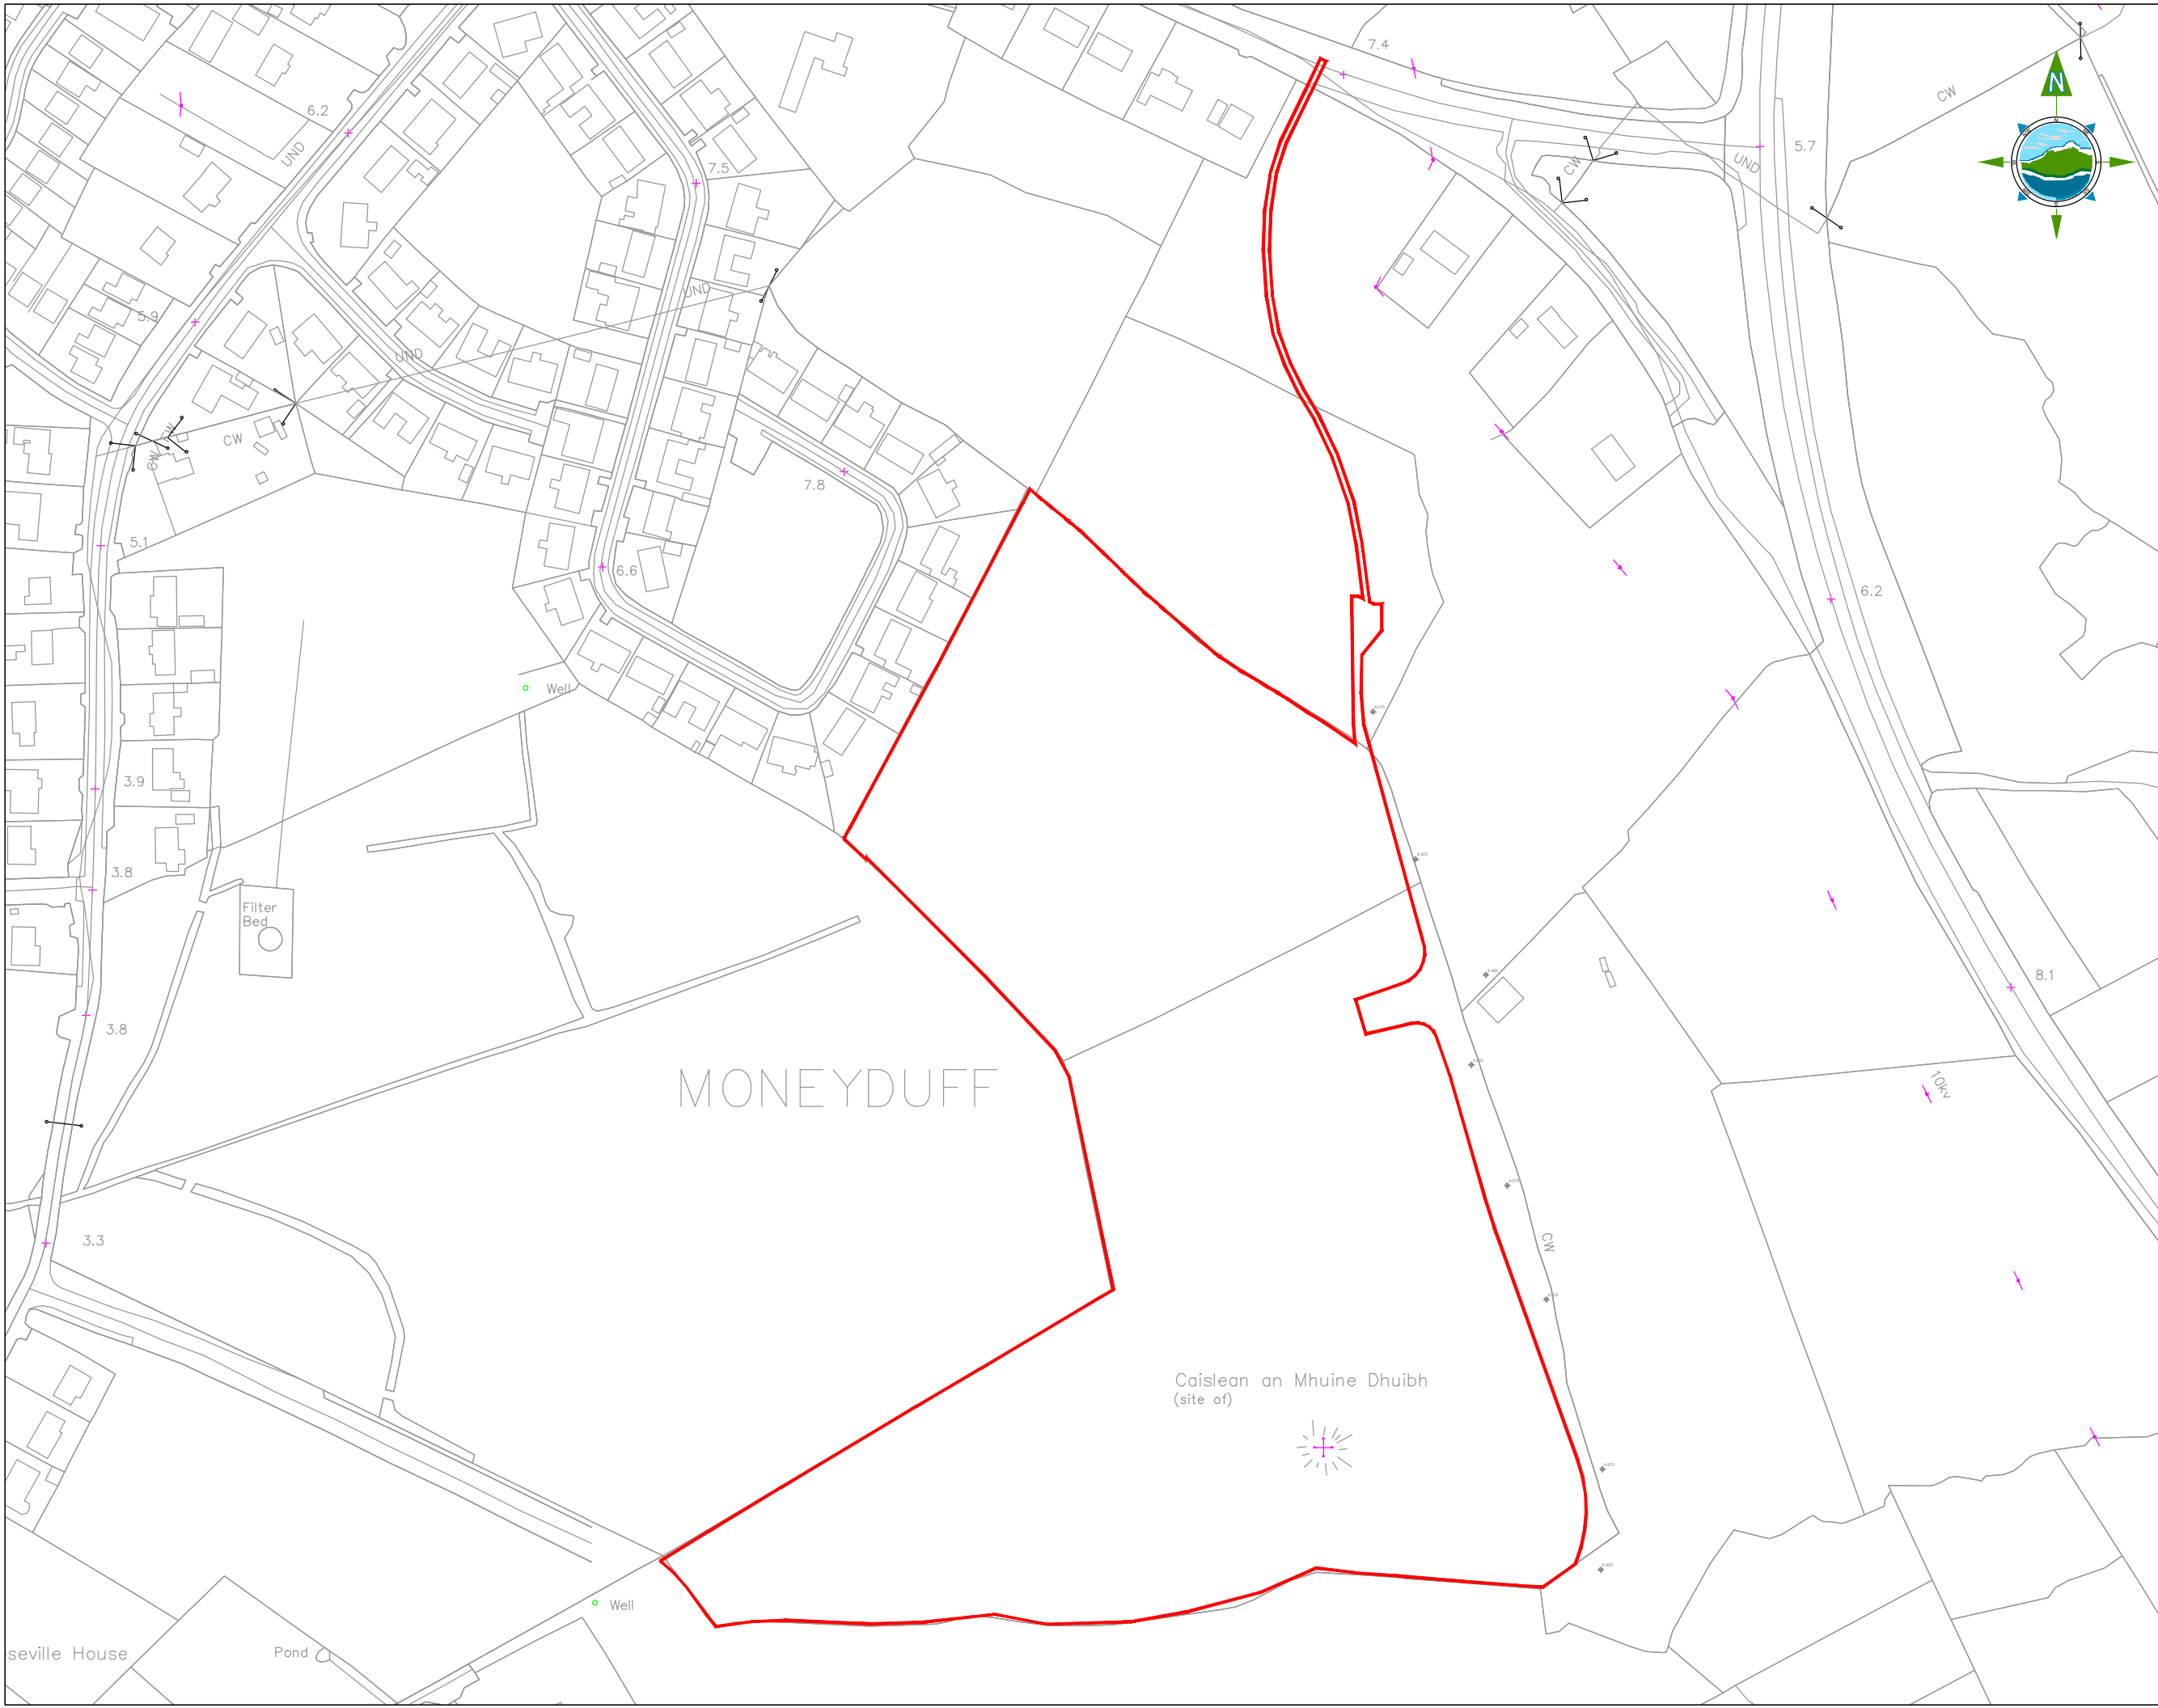

- NOTES:**
- FIGURED DIMENSIONS ONLY TO BE TAKEN FROM THIS DRAWING.
 - ALL DRAWINGS TO BE CHECKED BY THE CONTRACTOR ON SITE.
 - ENGINEER/EMPLOYERS REPRESENTATIVE, AS APPROPRIATE, TO BE INFORMED BY THE CONTRACTOR OF ANY DISCREPANCIES BEFORE ANY WORK COMMENCES.
 - THE CONTRACTOR SHALL UNDERTAKE A THOROUGH CHECK FOR THE ACTUAL LOCATION OF ALL SERVICES/UTILITIES, ABOVE AND BELOW GROUND, BEFORE ANY WORK COMMENCES.
 - ALL LEVELS SHOWN RELATE TO ORDNANCE SURVEY DATUM AT MALIN HEAD.

Rev	Date	Description	By	Chkd.
D03	15.06.2018	Site Boundary Adjusted	JK	BR
D02	07.06.2018	Site Boundary Adjusted	JK	BR
D01	04.05.2018	Issued for Comment	JK	BR

Client: **ARLUM LTD**

Project: **Residential Development Moneyduff, Oranmore Co. Galway**

Title: **Site Location Map**

Scale @ A3: **1:2500**

Prepared by: **JK** Checked: **BR** Date: **May 2018**

Project Director: **Michael McDonnell**

Drawing Status: **Preliminary**

Drawing No.: **10402-1014 D03** Revision:

Áras an Chontae,
Cnoc na Radharc, Gaillimh.
H91 H6KX.

Áras an Chontae,
Prospect Hill, Galway,
H91 H6KX.

Fón/Phone: (091) 509 000
Facs/Fax: (091) 509 010
Idirfón/Web: www.gaillimh.ie
www.galway.ie

@GalwayCoCo
GalwayCounty

Seirbhísí Corparáideacha
Corporate Services
(091) 509 225
corpserve@galwaycoco.ie

Tithíocht
Housing
(091) 509 300
housing@galwaycoco.ie

Timpeallacht & Tréidliacht
Environment & Veterinary
(091) 509 510
environment@galwaycoco.ie

Bóithre, Iompar, Cúrsaí Mara
& Seirbhísí Ginearálta
Roads, Transportation, Marine
& General Services
(091) 509 309
roads@galwaycoco.ie

Acmhainní Daonna
Human Resources
(091) 509 303
hr@galwaycoco.ie

Mótarcháin
Motor Taxation
(091) 509 099
motortax@galwaycoco.ie

Clár na dToghthóirí
Register of Electors
(091) 509 310
electors@galwaycoco.ie

Seirbhísí Uisce
Water Services
(091) 509 505
water@galwaycoco.ie

Pobal & Fiontar
Community & Enterprise
(091) 509 521
community@galwaycoco.ie

Pleanáil
Planning
(091) 509 308
planning@galwaycoco.ie

Leabharlann
Library
(091) 562 471
info@galwaylibrary.ie



Comhairle Chontae na Gaillimhe Galway County Council

Our Ref: RT/RS/219/18

21st June 2018

Paul Fitzmaurice
JJ Rhatigan & Company
Wolfe Tone House
Father Griffin Road
Galway


Re: **Coill Clocha Road, Oranmore, Co Galway.**

A Chara,

With reference to the above, I hereby certify that the road in question marked X-Y and shaded yellow on the attached map is in charge of Galway County Council.

The "Coill Clocha Estate" is in charge of Galway County Council.

Mise le meas,


Nuala Heffernan,
Administrative Officer,
Roads and Transportation Unit.


Prepared By
Oliver Higgins
 Consulting Engineer.
 Chartered Engineer, C.E. (Struct.)
 Chartered Surveyor, C.S.

To Oranmore Village Centre

← B11 N TO

Old Limerick Road

Access Road To Oranmore Village Centre

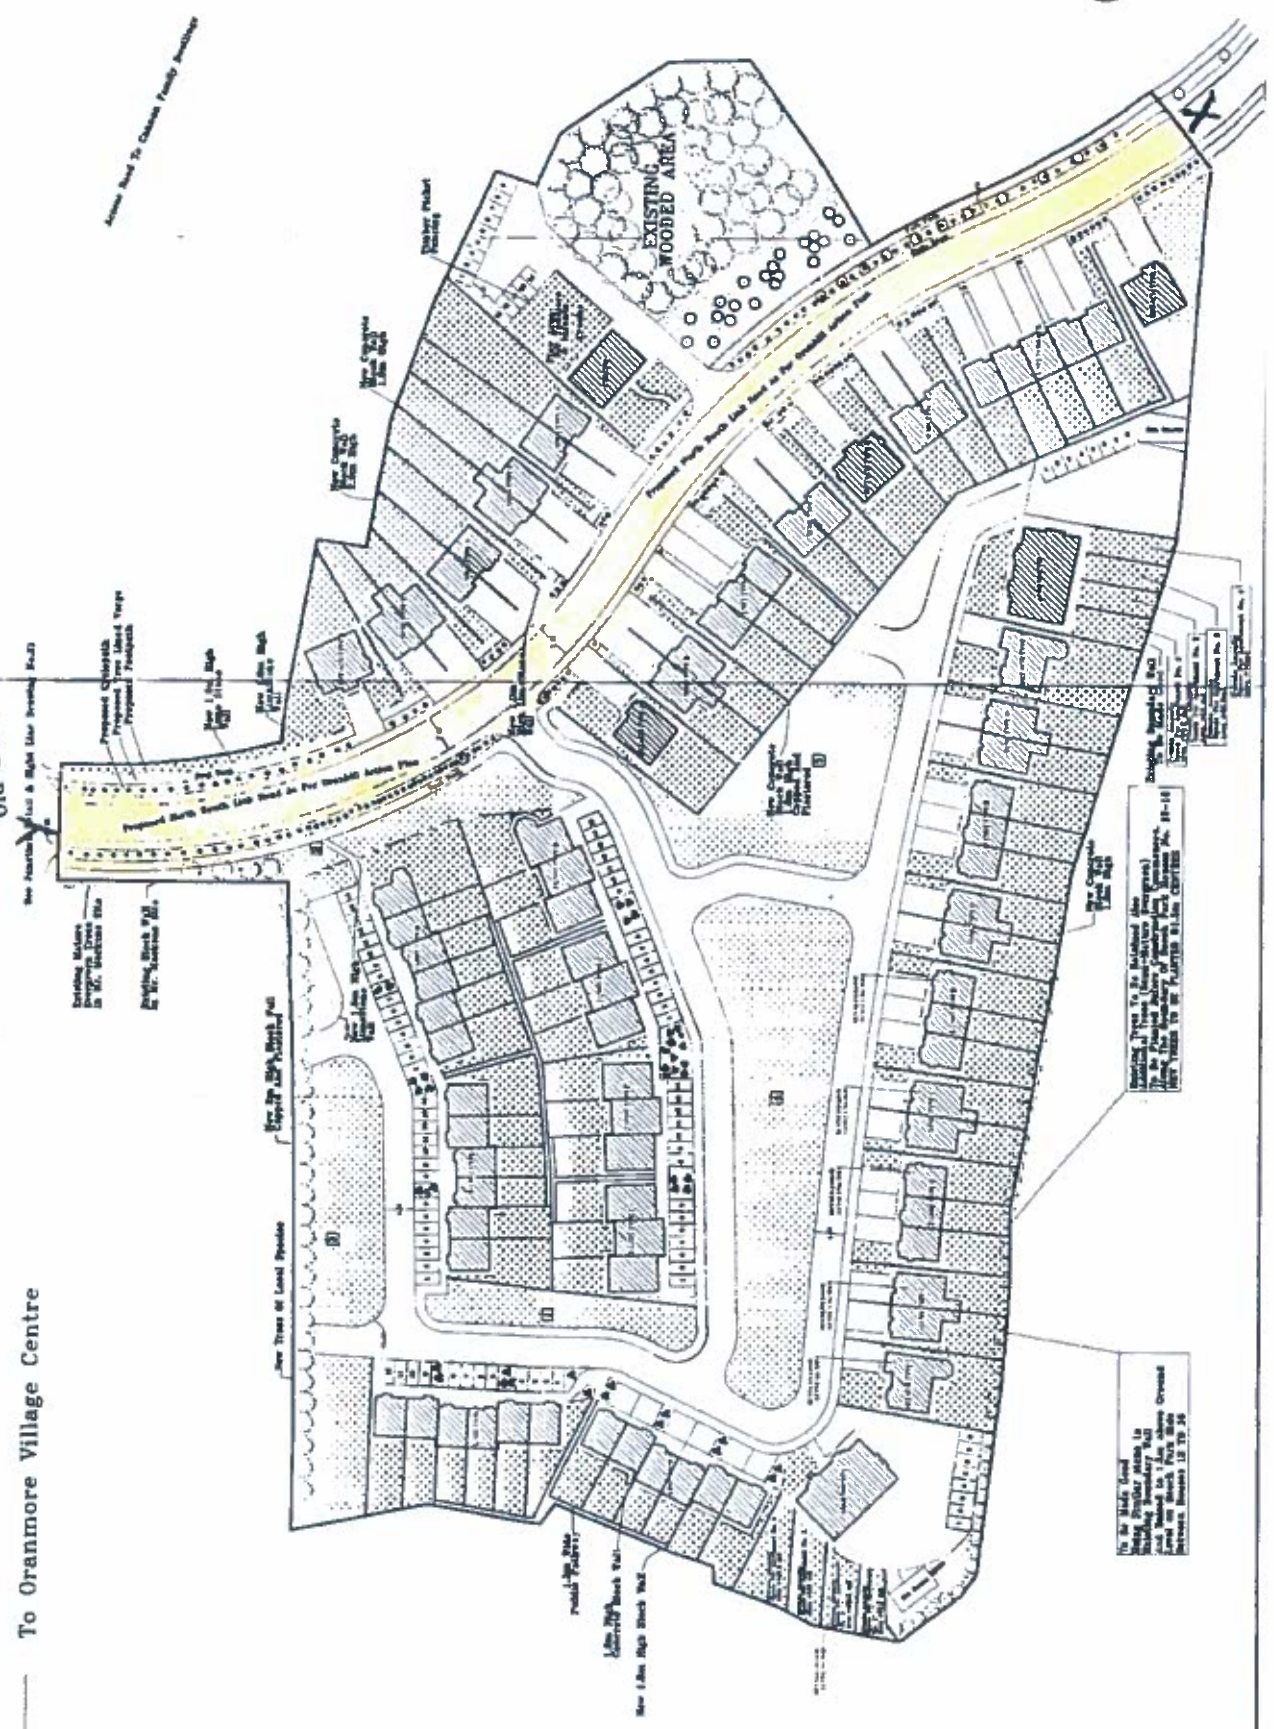

Author	AY/2014	Checked	
Drawn		Checked	
Scale	1:500	Checked	
Date	SEPT 04	Checked	
Title	STE LAYOUT	Checked	
Client	John Cannon	Checked	
Project	Oranmore Village Centre	Checked	

Proposed Development At:
 Oranmore Village Centre
 John Cannon
 Title: STE LAYOUT
 Date: SEPT 04
 Scale: 1:500

Proposed North-South Lane Road to be provided below the
 Proposed Driveways
 Proposed Footpaths

New 1.8m High Block Wall
 New 1.8m High Block Wall
 New 1.8m High Block Wall

New Trees of Local Proportion

EXISTING WOODED AREA