


**Planning Pack Map**

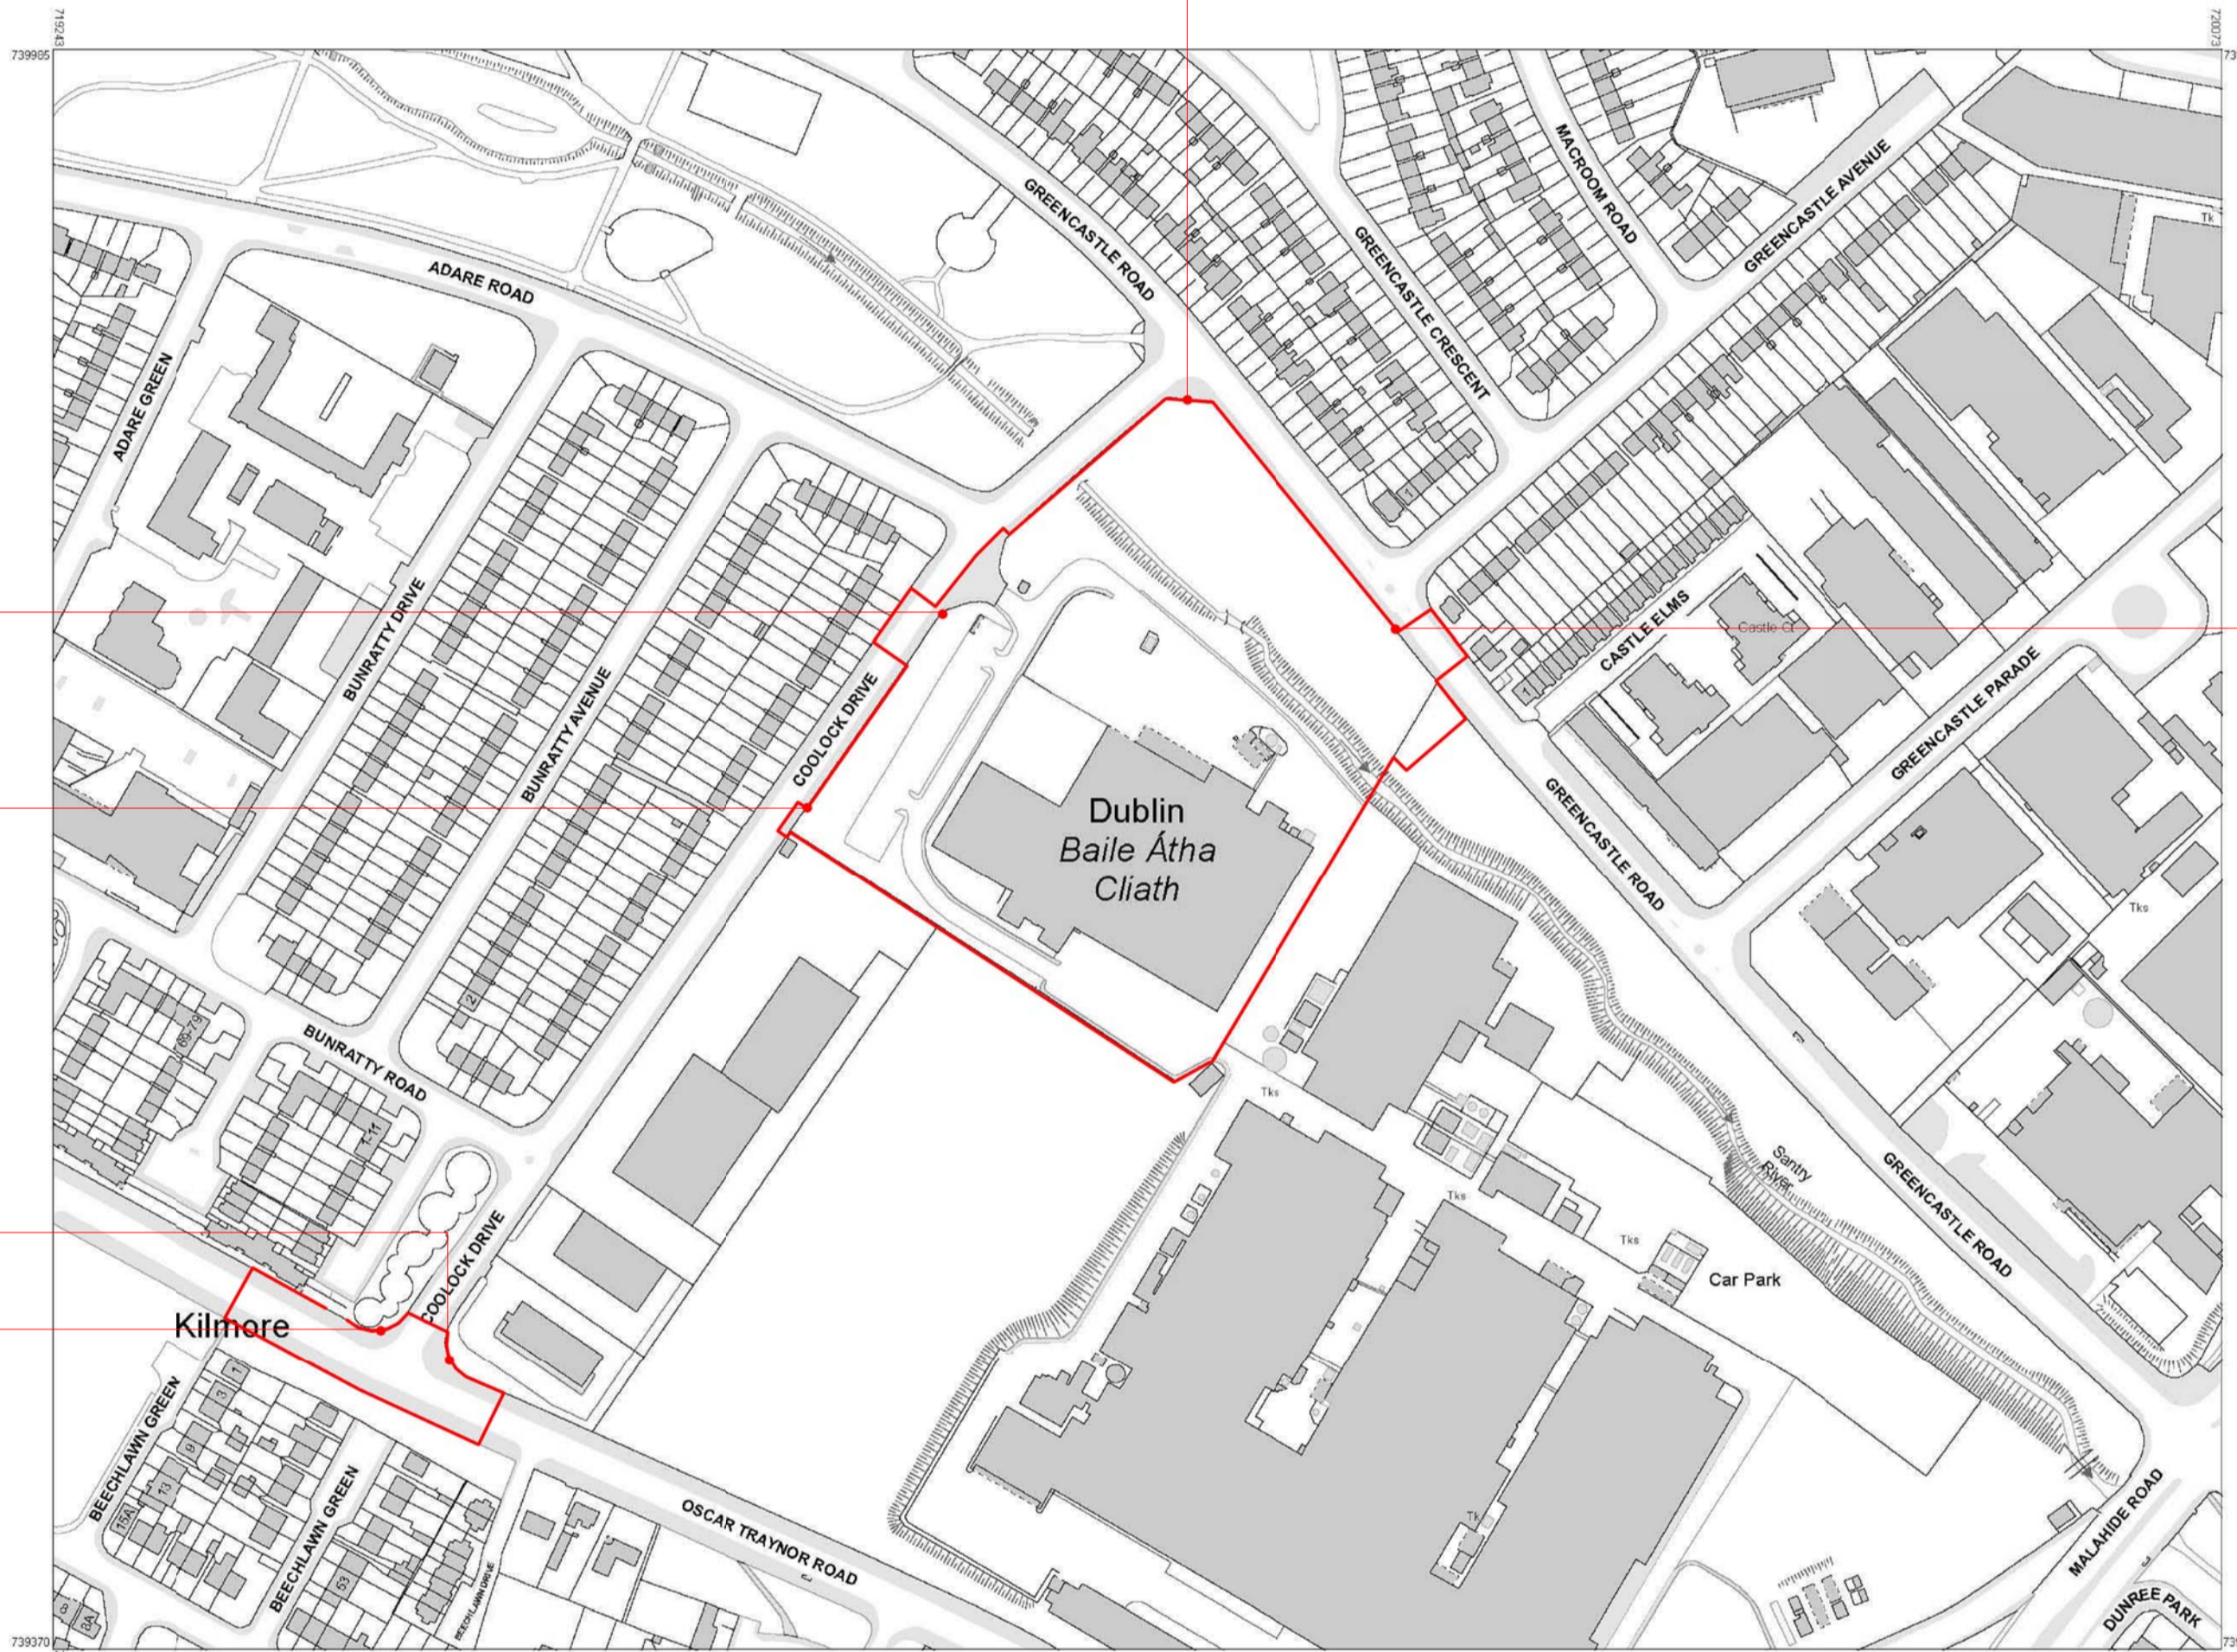

**CENTRE COORDINATES:**  
ITM 719658,739678

**PUBLISHED:** 20/03/2018      **ORDER NO.:** 50001150\_1

**MAP SERIES:** 1:1,000, 1:1,000, 1:1,000, 1:2,500      **MAP SHEETS:** 3132-10, 3132-15, 3133-08, 3133-11, 3133-A

**COMPILED AND PUBLISHED BY:**  
Ordnance Survey Ireland,  
Phoenix Park,  
Dublin 8,  
Ireland.

Unauthorised reproduction infringes Ordnance Survey Ireland and Government of Ireland copyright.

All rights reserved. No part of this publication may be copied, reproduced or transmitted in any form or by any means without the prior written permission of the copyright owners.

The representation on this map of a road, track or footpath is not evidence of the existence of a right of way.

Ordnance Survey maps never show legal property boundaries, nor do they show ownership of physical features.

©Suirbhreacht Ordánais Éireann, 2018  
©Ordnance Survey Ireland, 2018  
[www.osi.ie/copyright](http://www.osi.ie)

**LEGEND:**  
<http://www.osi.ie>;  
search 'Large Scale Legend'

Location of Site Notice

Location of Site Notice

Location of Site Notice

Location of Site Notice

Location of Site Notice

NOTES:

Copyright of this drawing is vested in the Architect and it must not be copied or reproduced without consent. Figure dimensions only are to be taken from this drawing. All annotations must not be used and be responsible for being and checking all dimensions relative to work. PLUS Architecture are to be advised of any variation between drawings and the site.

DATE: 08/28/18

SCALE: 1:2500

REV.	DATE:	DETAILS:	INITIALS:

PROJECT:	CLIENT:	TITLE:	ISSUE TYPE:
334_Chivers Site, Coolock	PLATINUM LAND	Site Location Plan	Planning

PROJECT:	CLIENT:	TITLE:	ISSUE TYPE:
334	PLATINUM LAND	Site Location Plan	Planning

PROJECT:	CLIENT:	TITLE:	ISSUE TYPE:
334	PLATINUM LAND	Site Location Plan	Planning

Chancery Lane, Dublin 8, D08 C98X, Ireland. W: [www.plusarchitecture.ie](http://www.plusarchitecture.ie) T: 353 (0) 1 521 3378

