



SCALE: 1/350

**LEGEND**


**TREE PROTECTION**

- TREES RETAINED
- SITE BOUNDARY
- TREE PROTECTION FENCING

Note:  
 This drawing to be referenced to the Tree Protection Strategy document.  
 Tree protection to be in place prior to commencement of site works.  
 The location of tree protection fencing to be agreed with the project arborist.



SCALE: 1/1250

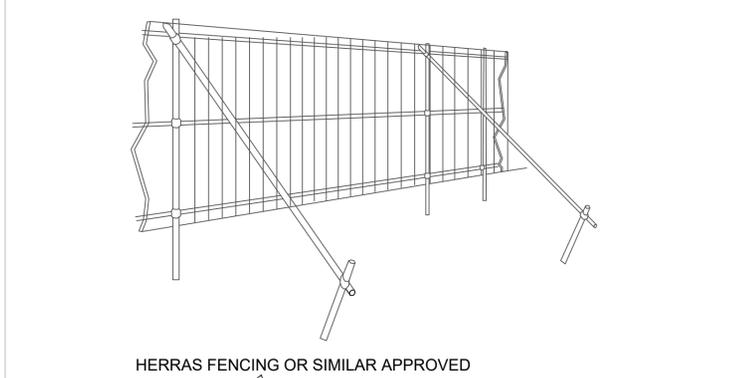

TREE PROTECTION DETAIL



TREE PROTECTION NOTICE

**CMK**  
 Horticulture & Arboriculture

Client: Platanum Land	PROJECT: CHIVERS RESIDENTIAL, COOLOCK, DUBLIN 17	JOB NO. TCHI001
DRAWING: TREE PROTECTION	DATE: 11-02-19	SCALE: AS SHOWN
DRAWN BY: Claran Keating	Checked CK	DRAWING NO. 103
NOTES <small>Do Not Scale. Use Figure Dimensions Only. Not for Construction. Figures unless Specifically Marked.</small>	STATUS: PLANNING	REVISION: B

© THIS DRAWING IS COPYRIGHT OF CMK HORTICULTURE & ARBORICULTURE