




EXISTING ELEVATION A
Scale 1:200

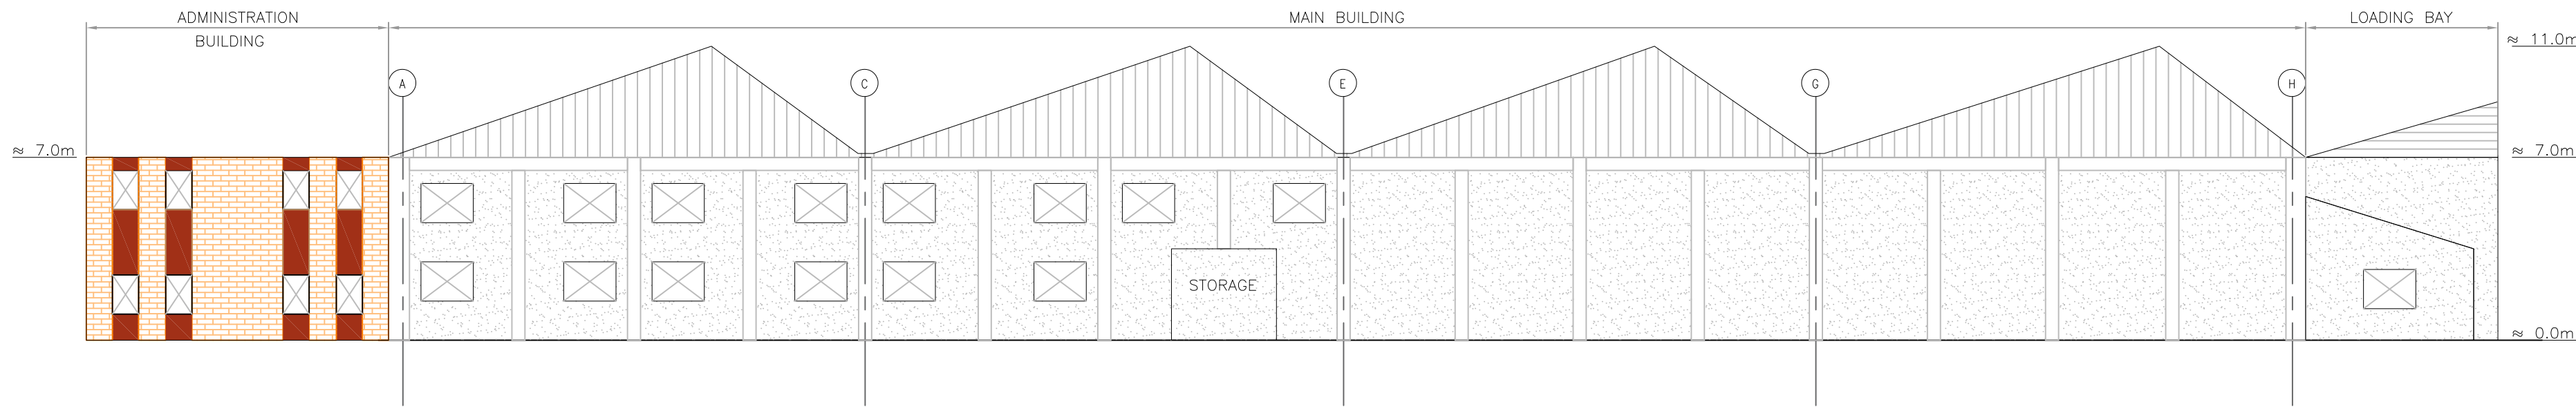

EXISTING ELEVATION B
Scale 1:200

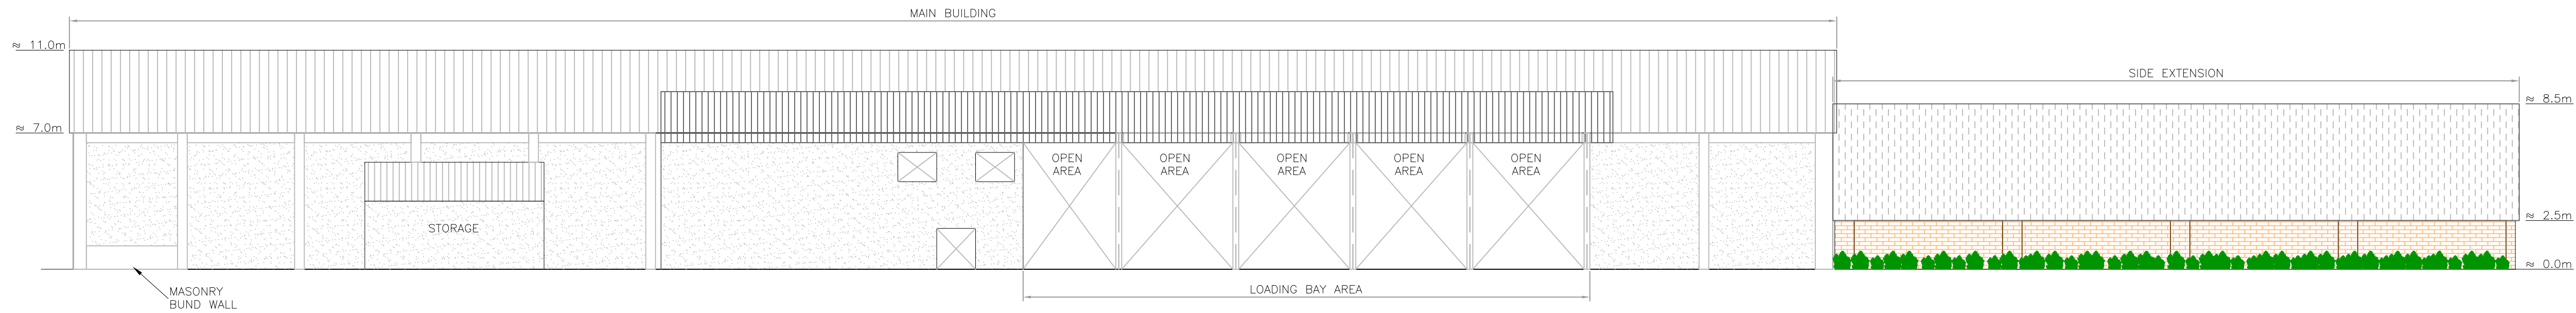

EXISTING ELEVATION C
Scale 1:200

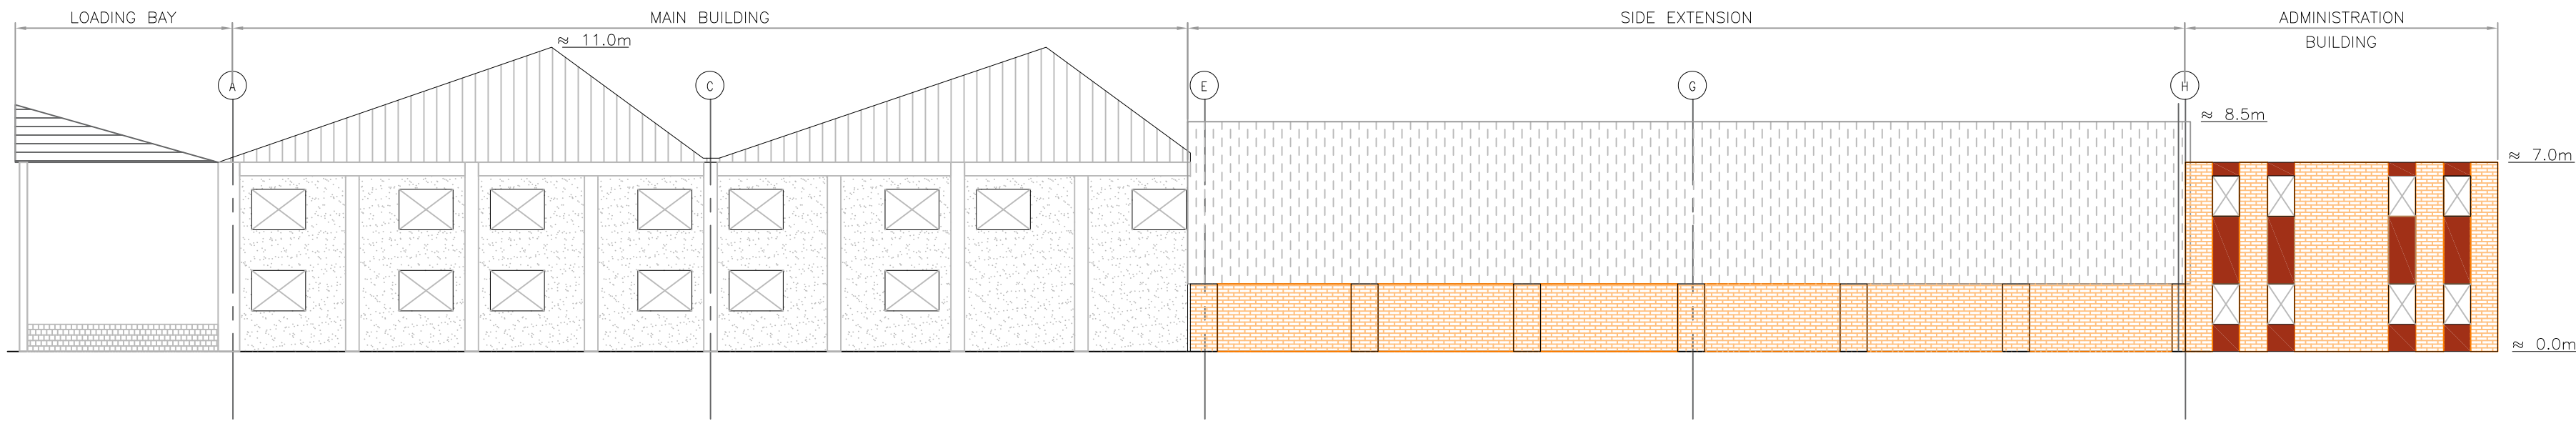

EXISTING ELEVATION D
Scale 1:200

BUILDINGS ILLUSTRATED TO BE
DEMOLISHED IN THEIR ENTIRTY

NOTES:

REV:	DATE:	DETAILS:	INITIALS:

Copyright of this drawing is vested in the Architect and it must not be copied or reproduced without consent. Figural dimensions only are to be taken from this drawing. All contractors must refer to the drawings for details and dimensions. It is the responsibility of the contractor to ensure that the drawings are to be used in accordance with the conditions of use. DO NOT SCALE OFF THE DRAWINGS, IF IN DOUBT ASK.

NORTH POINT:

KEY PLAN:

++
++
++

PLUS ARCHITECTURE

Chancery Lane, Dublin 8, Ireland. W: www.plusarchitecture.ie T: 353 (0)1 521 3378

PROJECT:	334_Chivers Site, Coolock	PROJECT NO: 334	DATE: 30.01.19
CLIENT:	PLATINUM LAND	DRAWING NO: 334_DEM_07_04	REVISION:
TITLE:	Existing Elevations	DRAWN BY: AM	SCALE AT A1: 1:200
ISSUE TYPE:	PLANNING	CHECKED BY: GW	SCALE AT A3: 1:400