



Elevation 01 - existing (north west)

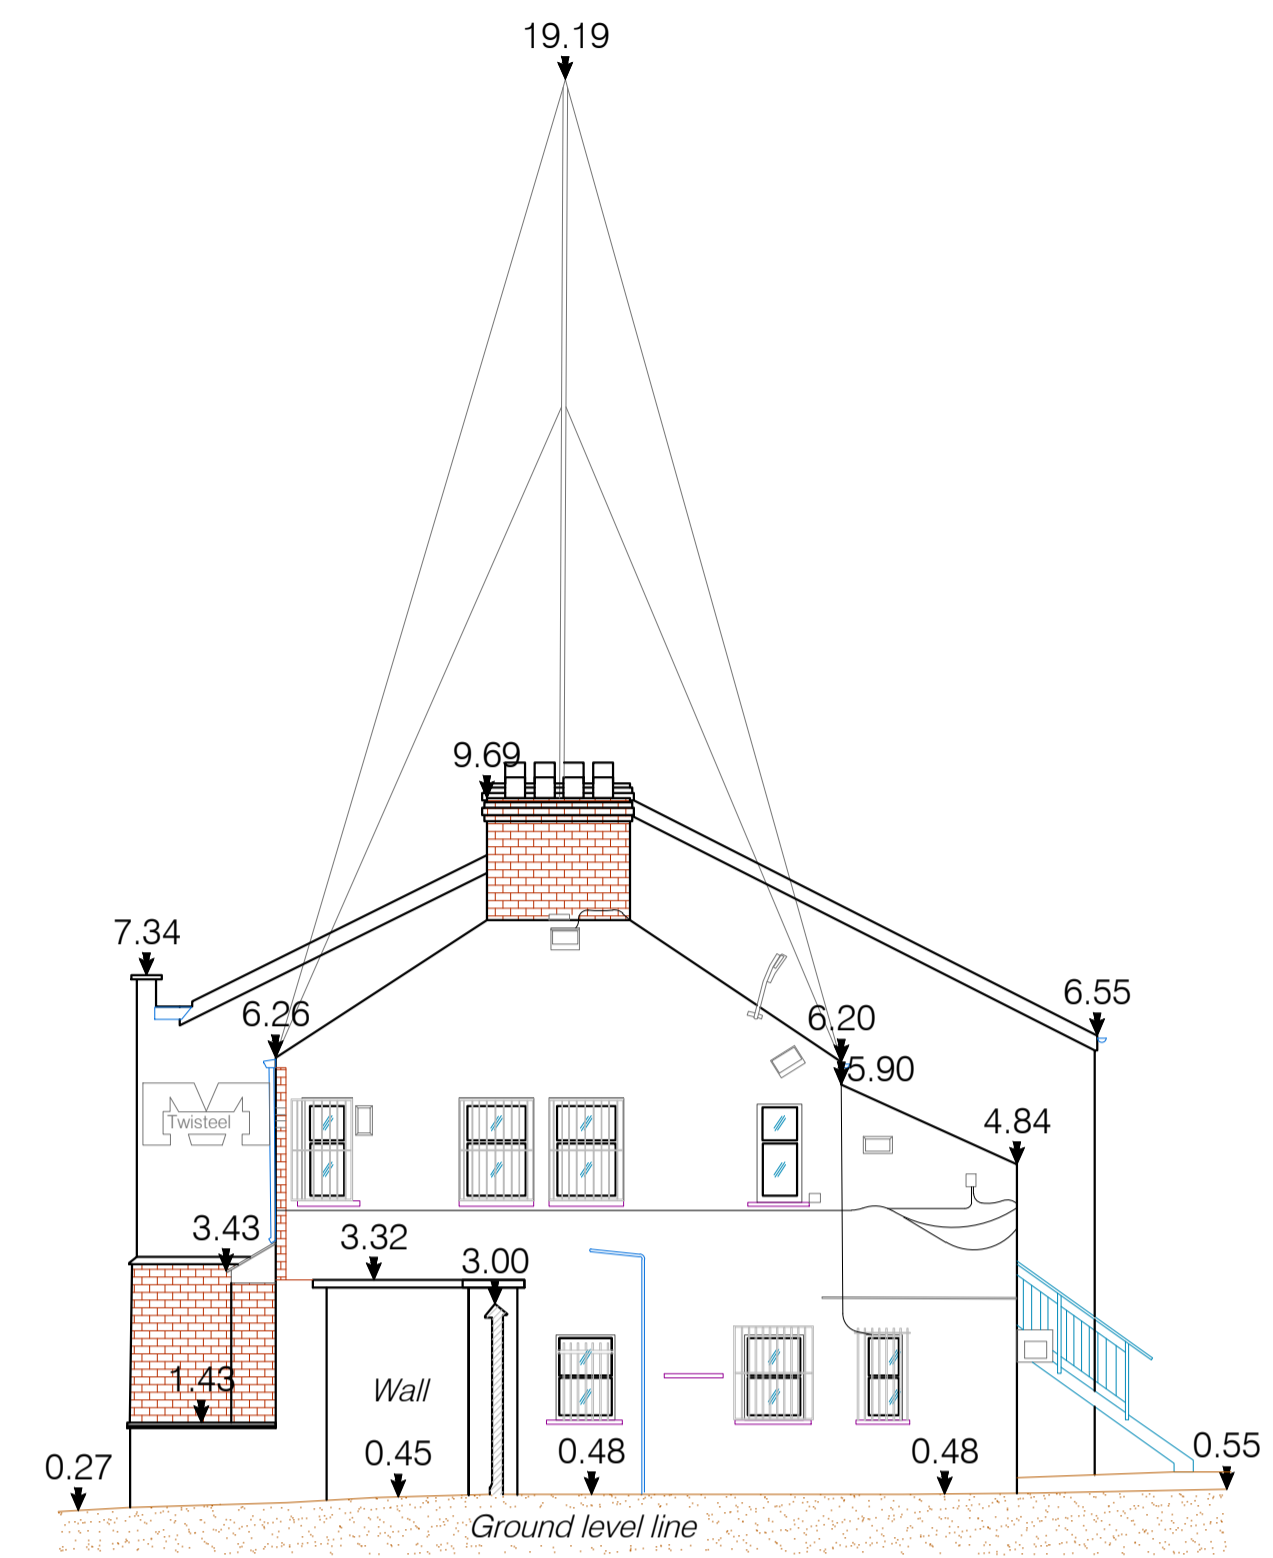

Elevation 02 - existing (south west)

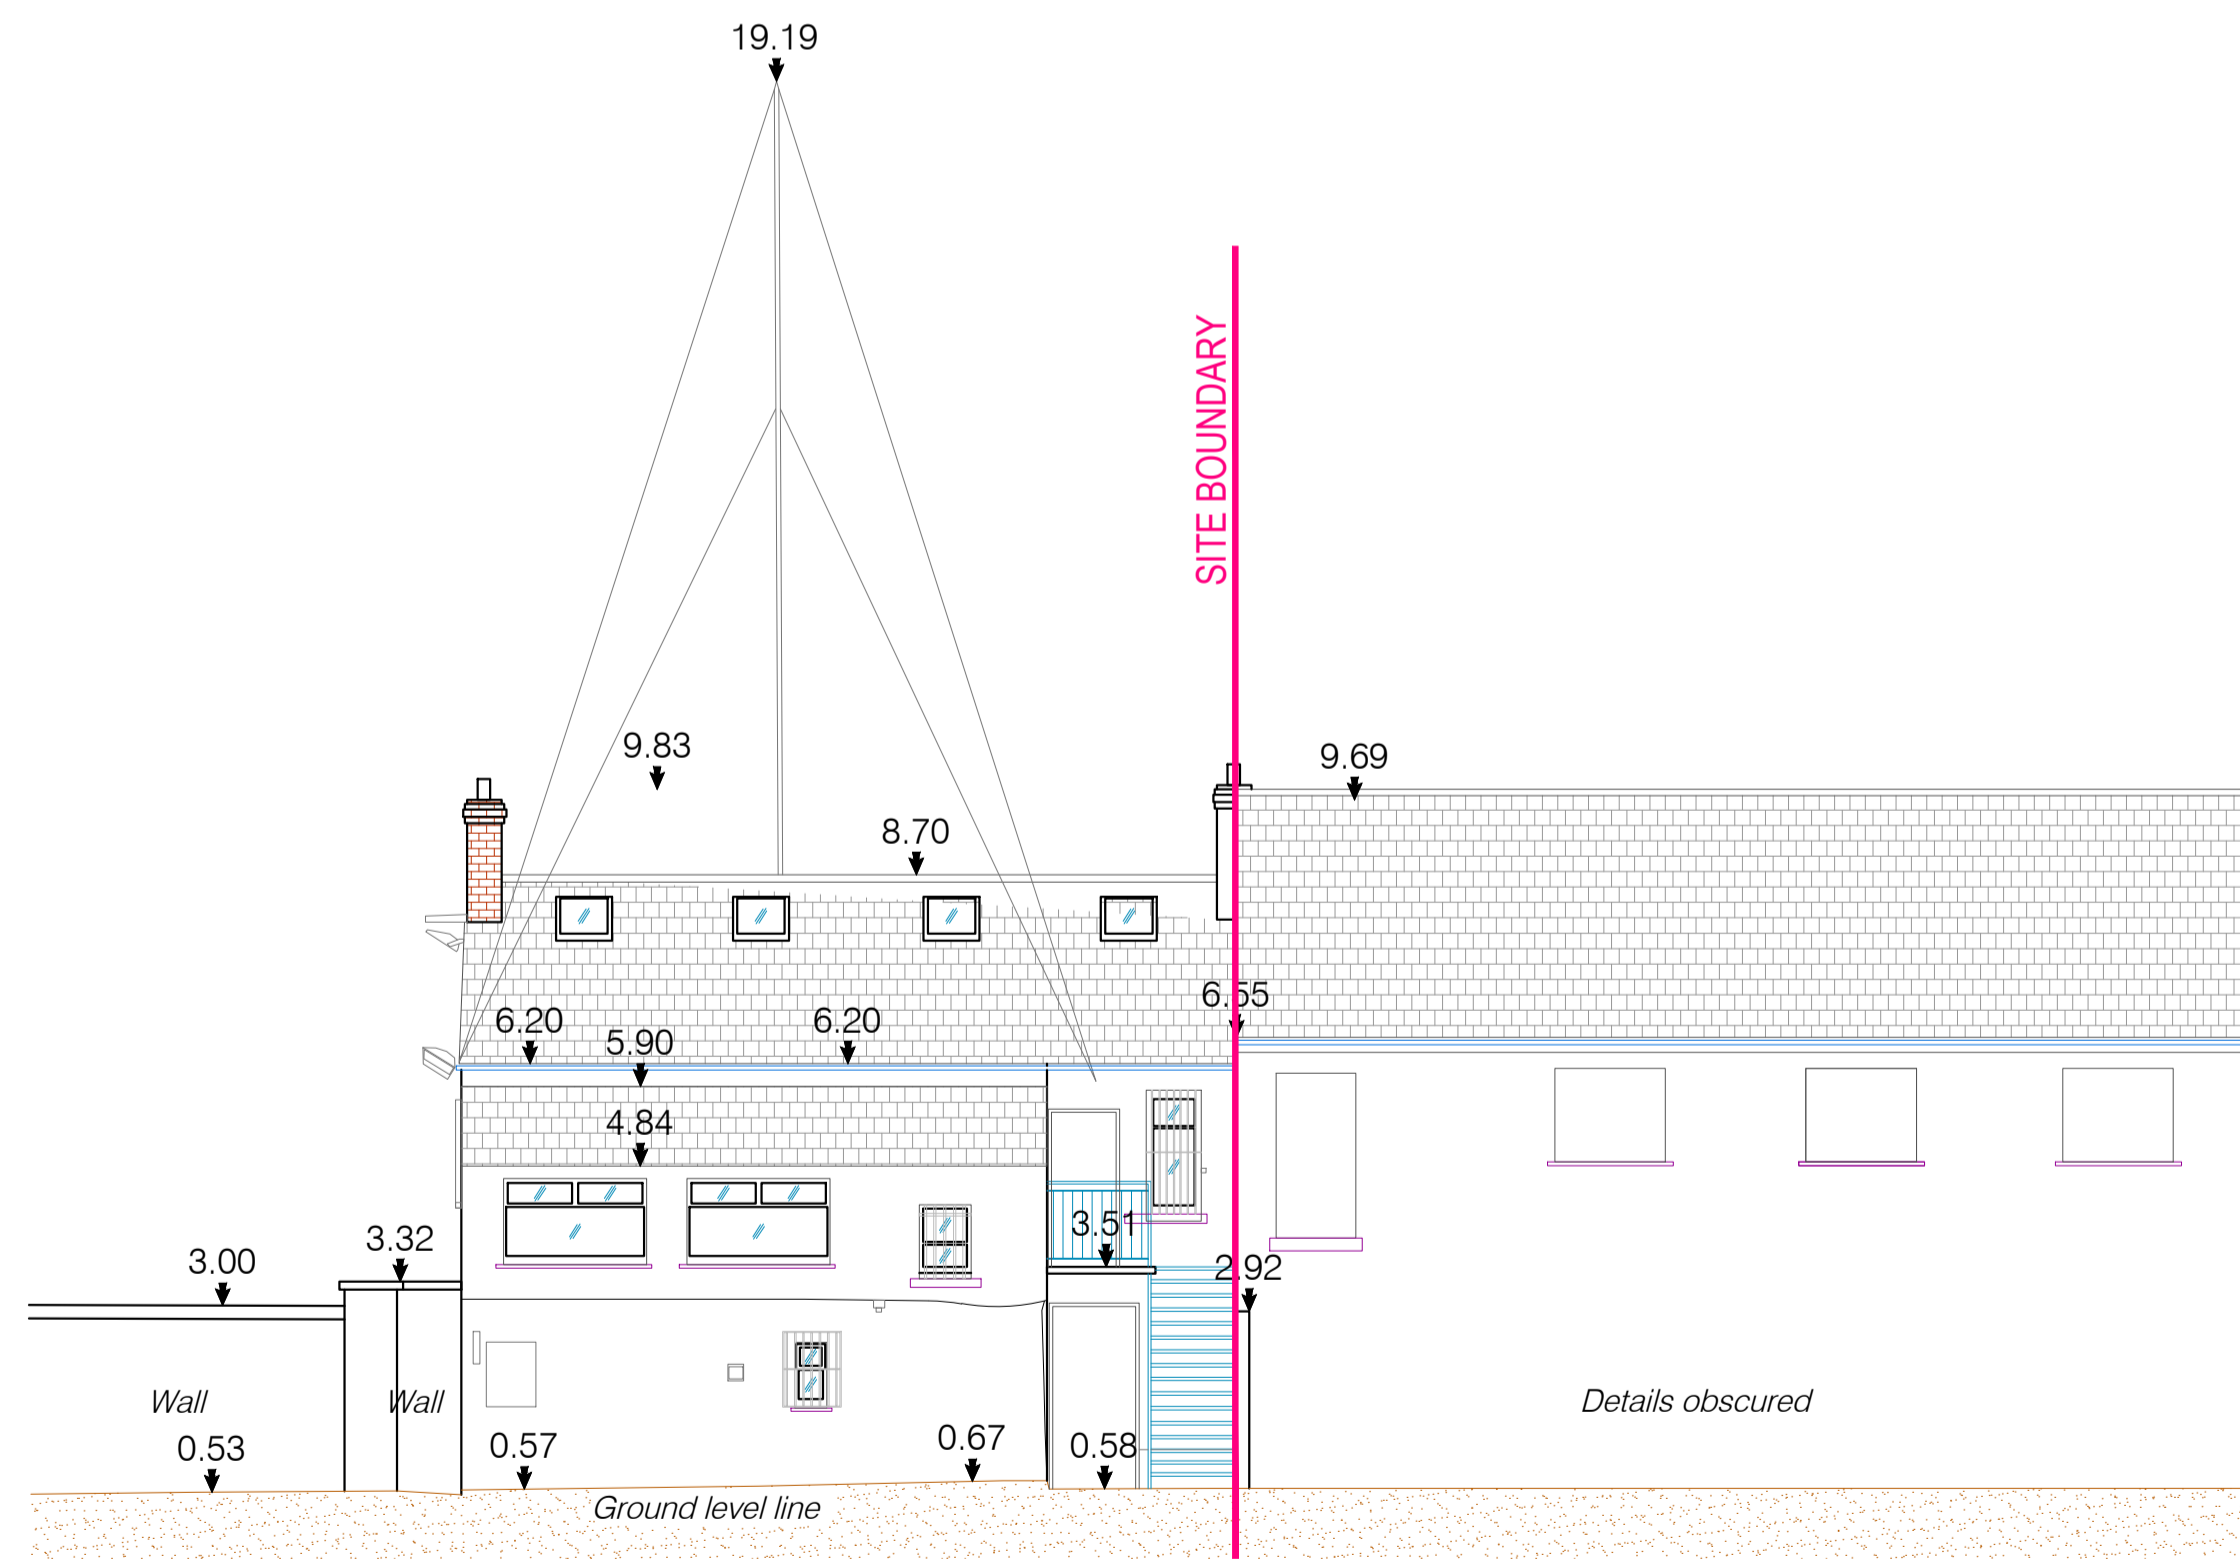

Elevation 03 - existing (south east)

Revision Description	Date	Rev. No.	Issued by	mahony pike		Project No.:	Scale @ A1:
SHD Lodgement to ABP	24-04-2019	1	RB	architecture urban design <b>Dublin</b> <b>Cork</b> email: info@mahonypike.com The Chapel 26 South Mall tel: +353 1 202 7400 Mount St. Anne's Cork City fax: +353 1 283 0822 Milltown, Dublin 6 Co. Cork www.mahonypike.com D06 XNS2 Ireland T12 R2RV Ireland		1804	1:100
				Project Lead:	DM	Date Printed: 24-04-2019	
				Drawn By:	RB	Current Rev.: 1	
				Model No.:	1804-OMP-DW-XX-DR-A-XX-20000		
				Purpose:	Planning		
				Project:	East Road		
				Location:	East Wall, Dublin 3		
				Client:	Glenveagh Living Ltd.		
				Drawing Title:	Demolition Elevations - Building A		
				Drawing No.:	1804-OMP-DW-XX-DR-A-XX-20000		

Figure dimensions only to be used. This drawing is copyright of O'Mahony Pike Architects Ltd. All information is shared as per approved use in accordance with BS1192(2007) + A2(2016), Table 5; Standard Codes for Suitability of Models and Documents. If 'Information Approval Check' is empty, this information has been shared at S0 - WIP.