




Elevation 01 - existing (north west)

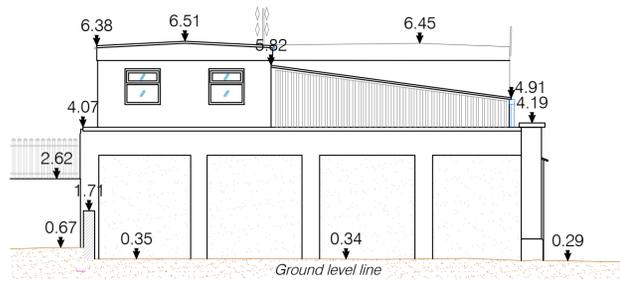

Elevation 02 - existing (south west)

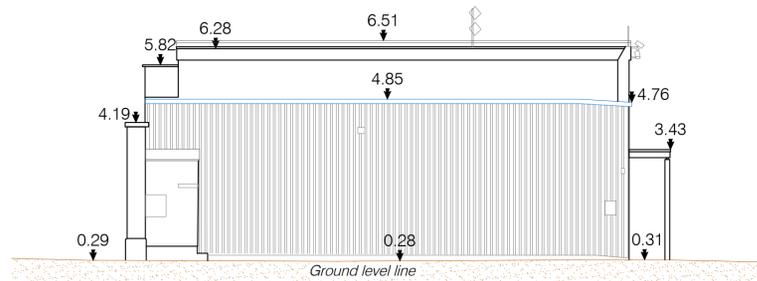

Elevation 03 - existing (south east)

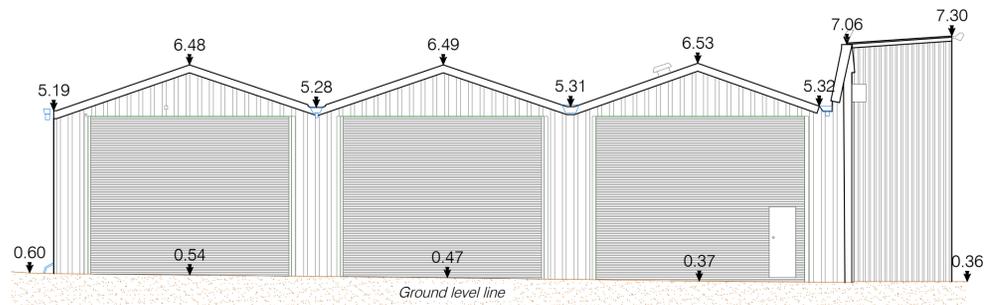

Elevation 04 - existing (north east)

DEMOLITION ELEVATIONS - BUILDING D
scale 1:100 @ A1

Revision Description	Date	Rev. No.	Issued by
SHD Lodgement to ABP	24-04-2019	1	RB

omahony pike

architecture|urban design **Dublin** **Cork**
 email: info@omahonypike.com The Chapel 26 South Mall
 tel: +353 1 202 7400 Mount St. Anne's Cork City
 fax: +353 1 283 0822 Milltown, Dublin 6 Co. Cork
 www.omahonypike.com D06 XNS2 Ireland T12 R2RV Ireland

Project No.: 1804 Scale @ A1: 1:100
 Project Lead: DM Date Printed: 24-04-2019
 Drawn By: RB Current Rev.: 1
 Model No.: 1804-OMP-DW-XX-DR-A-XX-20000
 Purpose: Planning

Project: East Road
 Location: East Wall, Dublin 3
 Client: Glenveagh Living Ltd.

Drawing Title: Demolition Elevations - Building D
 Drawing No.: 1804-OMP-DW-XX-DR-A-XX-20003

Figured dimensions only to be used. This drawing is copyright of O'Mahony Pike Architects Ltd. All information is shared as per approved use in accordance with BS1192(2007) + A2(2016), Table 5; Standard Codes for Suitability of Models and Documents. If 'Information Approval Check' is empty, this information has been shared at 50 - WIP.

Submittal - Checked By - Date