



- NOTES:
- ALL WORKS TO COMPLY WITH THE CURRENT BUILDING REGULATIONS, WATER BYELAWS AND LOCAL AUTHORITY REQUIREMENTS.
  - SLUNG SURFACE WATER PIPEWORK SHALL BE uPVC.
  - SLUNG NETWORKS TO BE COORDINATED WITH M&E SERVICES AND ARCHITECTURAL SERVICES/DROPS.
  - MIN. FALLS IN SLUNG DRAINAGE TO COMPLY WITH BUILDING REGS

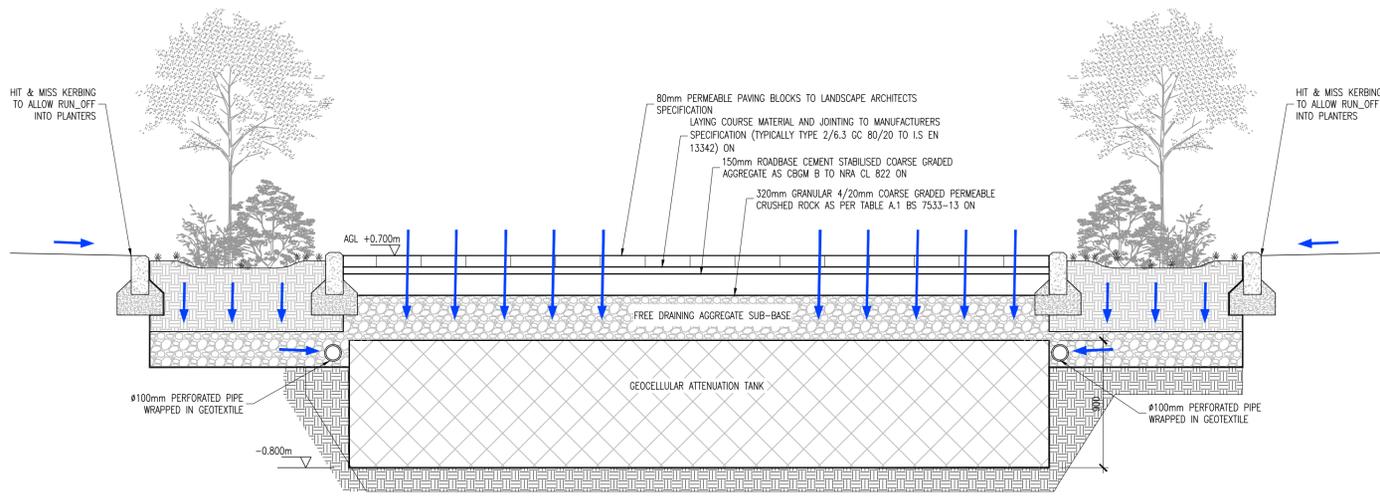


TYPICAL SECTION THROUGH EAST YARD LANE SHOWING LANDSCAPE AND SUDS INTERGRATION  
SCALE 1:25

DETAIL 3A

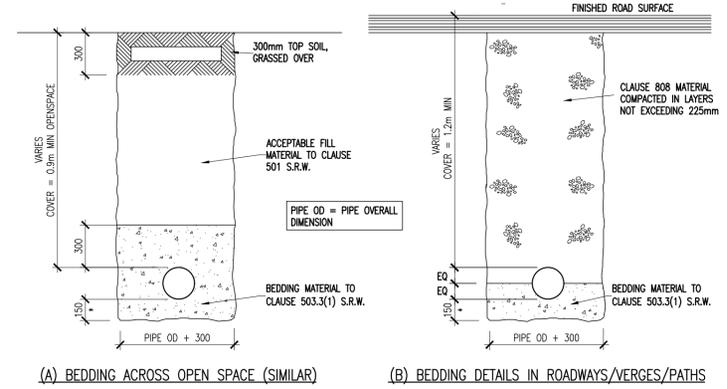


(A) BEDDING ACROSS OPEN SPACE (SIMILAR) (B) BEDDING DETAILS IN ROADWAYS/VERGES/PATHS

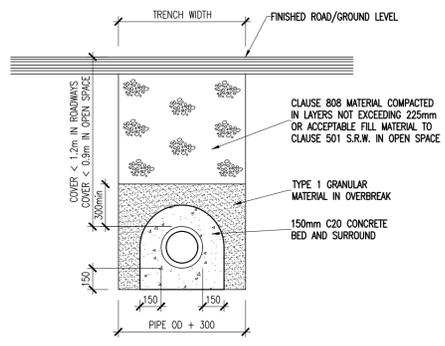

(C) BEDDING DETAIL WITH CONCRETE SURROUND

TYPICAL BEDDING DETAILS  
SCALE 1:25

DETAIL 3B

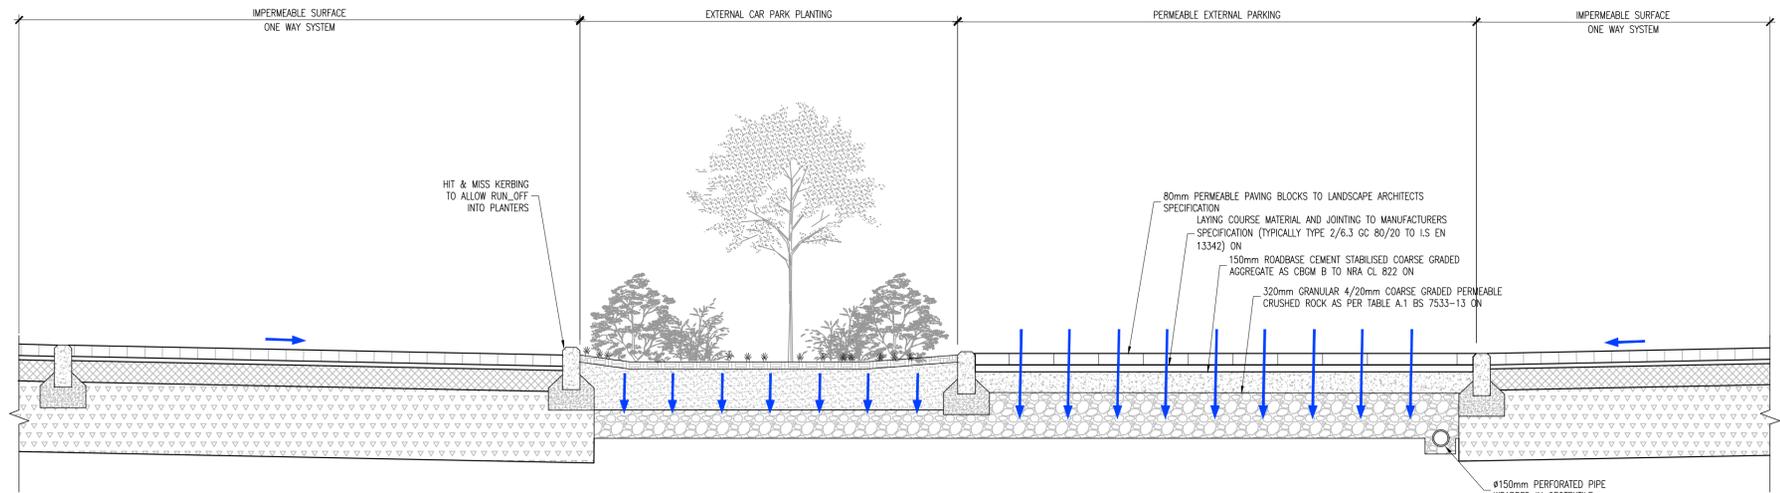

TYPICAL SECTION THROUGH EXTERNAL PARKING SHOWING LANDSCAPE AND SUDS INTERGRATION  
SCALE 1:25

DETAIL 3C

REV.	DATE	DESCRIPTION	BY	CHKD.
<b>PLANNING</b>				
DESIGNED	NF	PREPARED	PPK	
DATE	MAY 2018	CHECKED	DJR	

**DBFL** Dublin Office Ormond House, Upper Ormond Quay, Dublin 7, Ireland. PHONE +353 1 400 4000 FAX +353 1 400 4050

Waterford Office Unit 2, The Chandlery, 1-2 O'Connell Street, Waterford, Ireland. PHONE +353 51 309 500 FAX +353 51 844 913

DBFL Consulting Engineers email: info@dbfl.ie site: www.dbfl.ie

PROJECT  
**DEVELOPMENT AT 1-4 EAST ROAD DUBLIN**

DRG. TITLE  
**TYPICAL DRAINAGE DETAILS SHEET 3**

CLIENT  
**GLENVEAGH**

SCALE	1:250 @A1	FILE REF.	170200-3013
DRG. NO.	170200-3013		