




Section A-A Scale 1:100

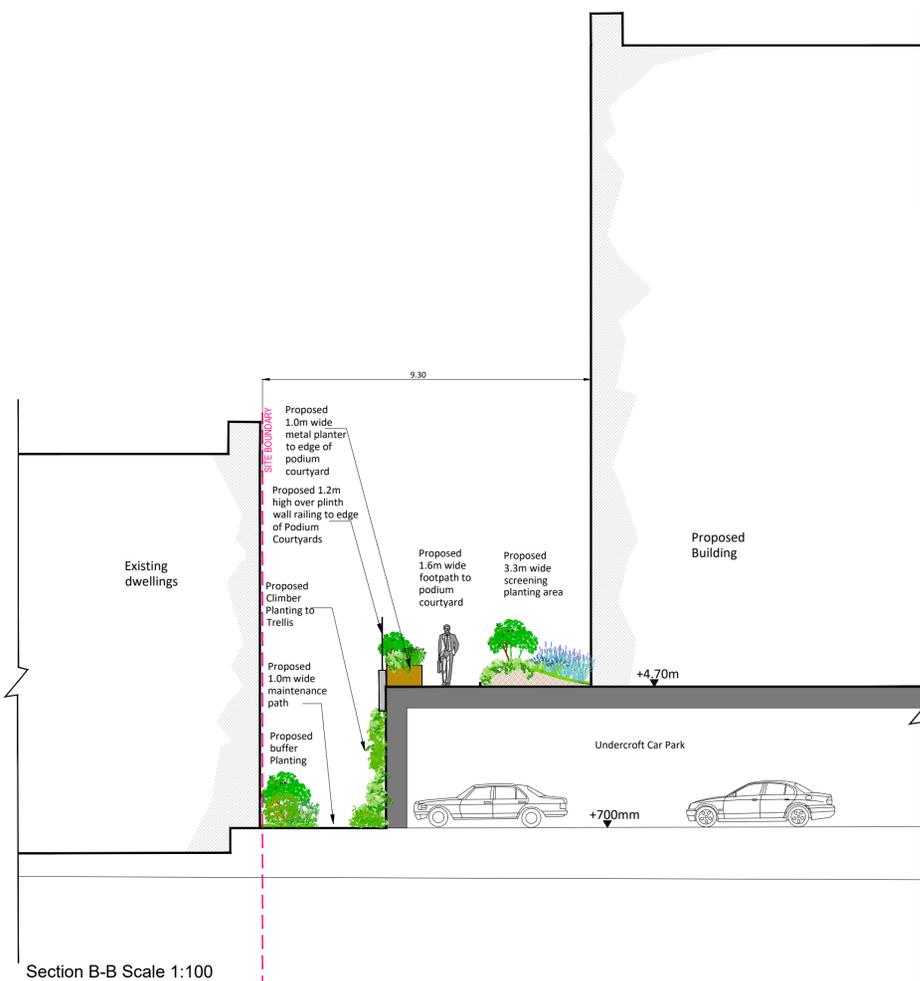


Section B-B Scale 1:100

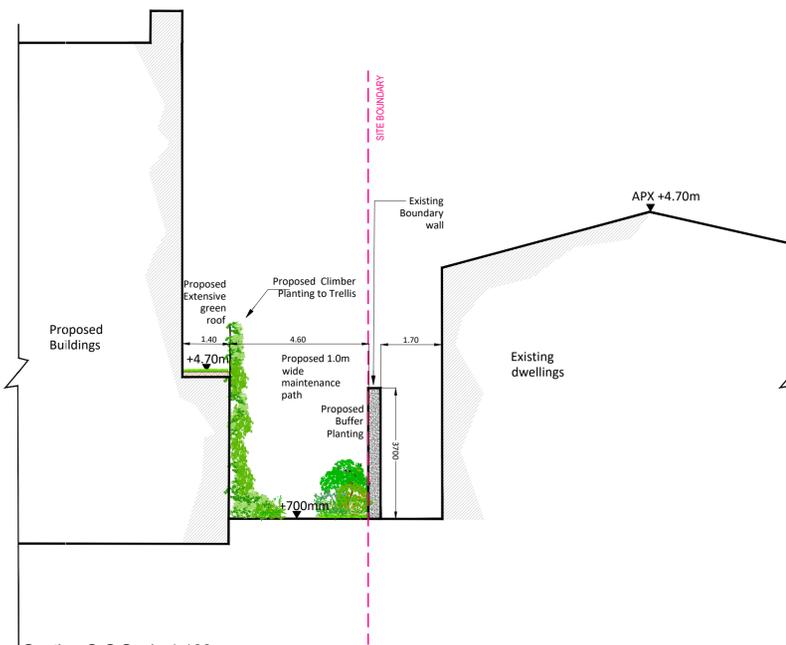

Section C-C Scale 1:100

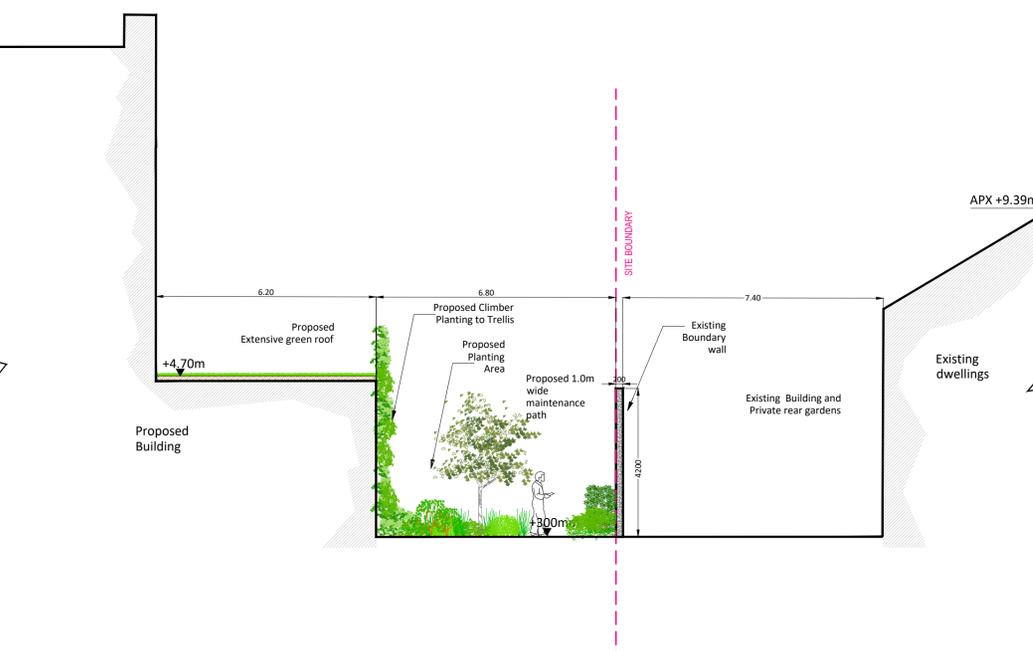

Section D-D Scale 1:100

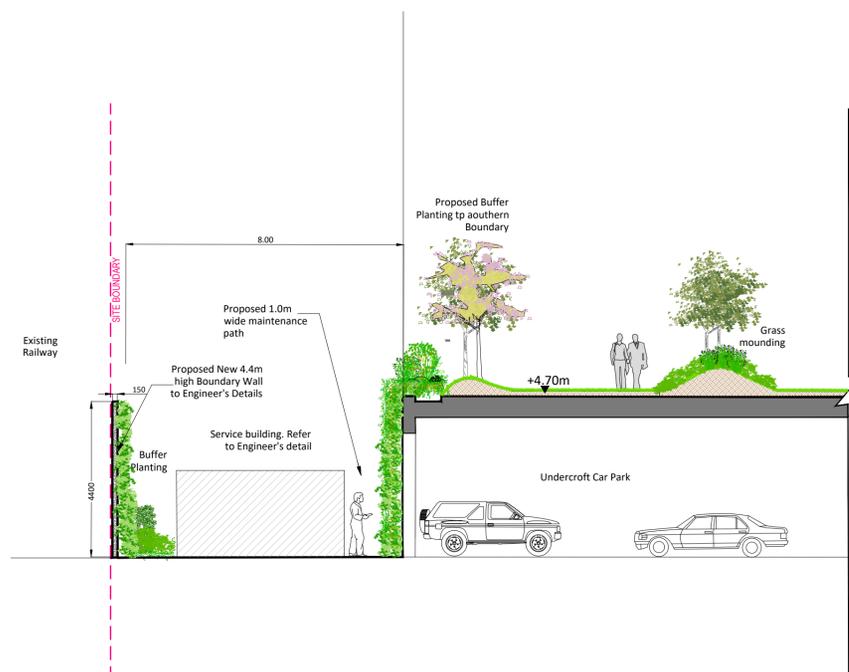

Section E-E Scale 1:100

- Legend:**
- Existing Boundary to be removed
  - Existing Boundary to be retained
  - Existing Boundary to be retained with new Restraint Frame. (For Details refer to Engineer's Drawings)
  - Existing Boundary to be replaced with new wall. (For Details refer to Engineer's Drawings)



Key Plan NTS

Rev	Date	Drawn	Checked	Description

Notes	

COPYRIGHT © ALL RIGHTS RESERVED.  
 THIS DRAWING IS THE PROPERTY OF THE CLIENT AND CANNOT BE REPRODUCED OR COPIED IN ANY FORM WITHOUT THE WRITTEN PERMISSION OF THE CLIENT.  
 NO PART OF THIS DRAWING IS TO BE REPRODUCED OR TRANSMITTED IN ANY FORM OR BY ANY MEANS, ELECTRONIC OR MECHANICAL, INCLUDING PHOTOCOPYING, RECORDING, OR BY ANY INFORMATION STORAGE AND RETRIEVAL SYSTEM.  
 THIS DRAWING IS TO BE READ IN CONJUNCTION WITH RELEVANT CONSULTANT'S DRAWINGS.

Ordnance Survey Ireland Licence No AR 0001919  
 © Ordnance Survey Ireland/Government of Ireland

Project EAST ROAD		Project No. 6563		<b>BSM</b>  Est. 1968
Dwg. LANDSCAPE BOUNDARY TREATMENT		Drawing No. 303	Rev. 00	
Scales As shown @ A1		Status PLANNING	Date April 2019	
Canal House, Canal Road, Dublin 6 Tel: +353(0)1 2881900		mail@bradyshymannmartin.com www.bradyshymannmartin.com	Drm. CF Chd. DM Passed	