

Comhairle Contae Chorcaí Cork County Council

Halla an Chontae,
Corcaigh T12 R2NC, Éire.
Fón: (021) 4276891 • Faics: (021) 4276321
Suíomh Gréasáin: www.corkcoco.ie
County Hall,
Cork T12 R2NC, Ireland.
Tel: (021) 4276891 • Fax: (021) 4276321
Web: www.corkcoco.ie



Mr Tom Halley
McCutcheon Halley
Chartered Planning Consultants
6 Joyce House
Barrack Square
Ballincollig
Co Cork

27th July, 2018

WITHOUT PREJUDICE

**Re: Letter of Consent for Planning Application for lands at
Castletreasure, Co Cork.**

Dear Mr Halley,

I understand that you wish to make an application for planning permission affecting lands in the charge of Cork County Council at Castletreasure, Co Cork as shown on the attached map. I wish to confirm the consent of Cork County Council to the making of such a planning application on the basis of the lands being in the Council's charge and I further confirm that this letter may be submitted as evidence of such consent as required under the Planning & Development Regulations, 2001 to 2009.

Notwithstanding the Council's consent to the making of a planning application, this cannot be construed as any commitment by the Council to disposing of this property to you or any other party. Any potential disposal of these lands will be subject to the consents and procedures required under Section 183 of the Local Government Act, 2001 and only following Cork County Council's acceptance and agreement of the terms and consideration of such a sale.


Yours sincerely,

Paul Reid
Asst. Staff Officer
Property Section


Legend



Subject Site

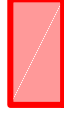

Council Owned Land

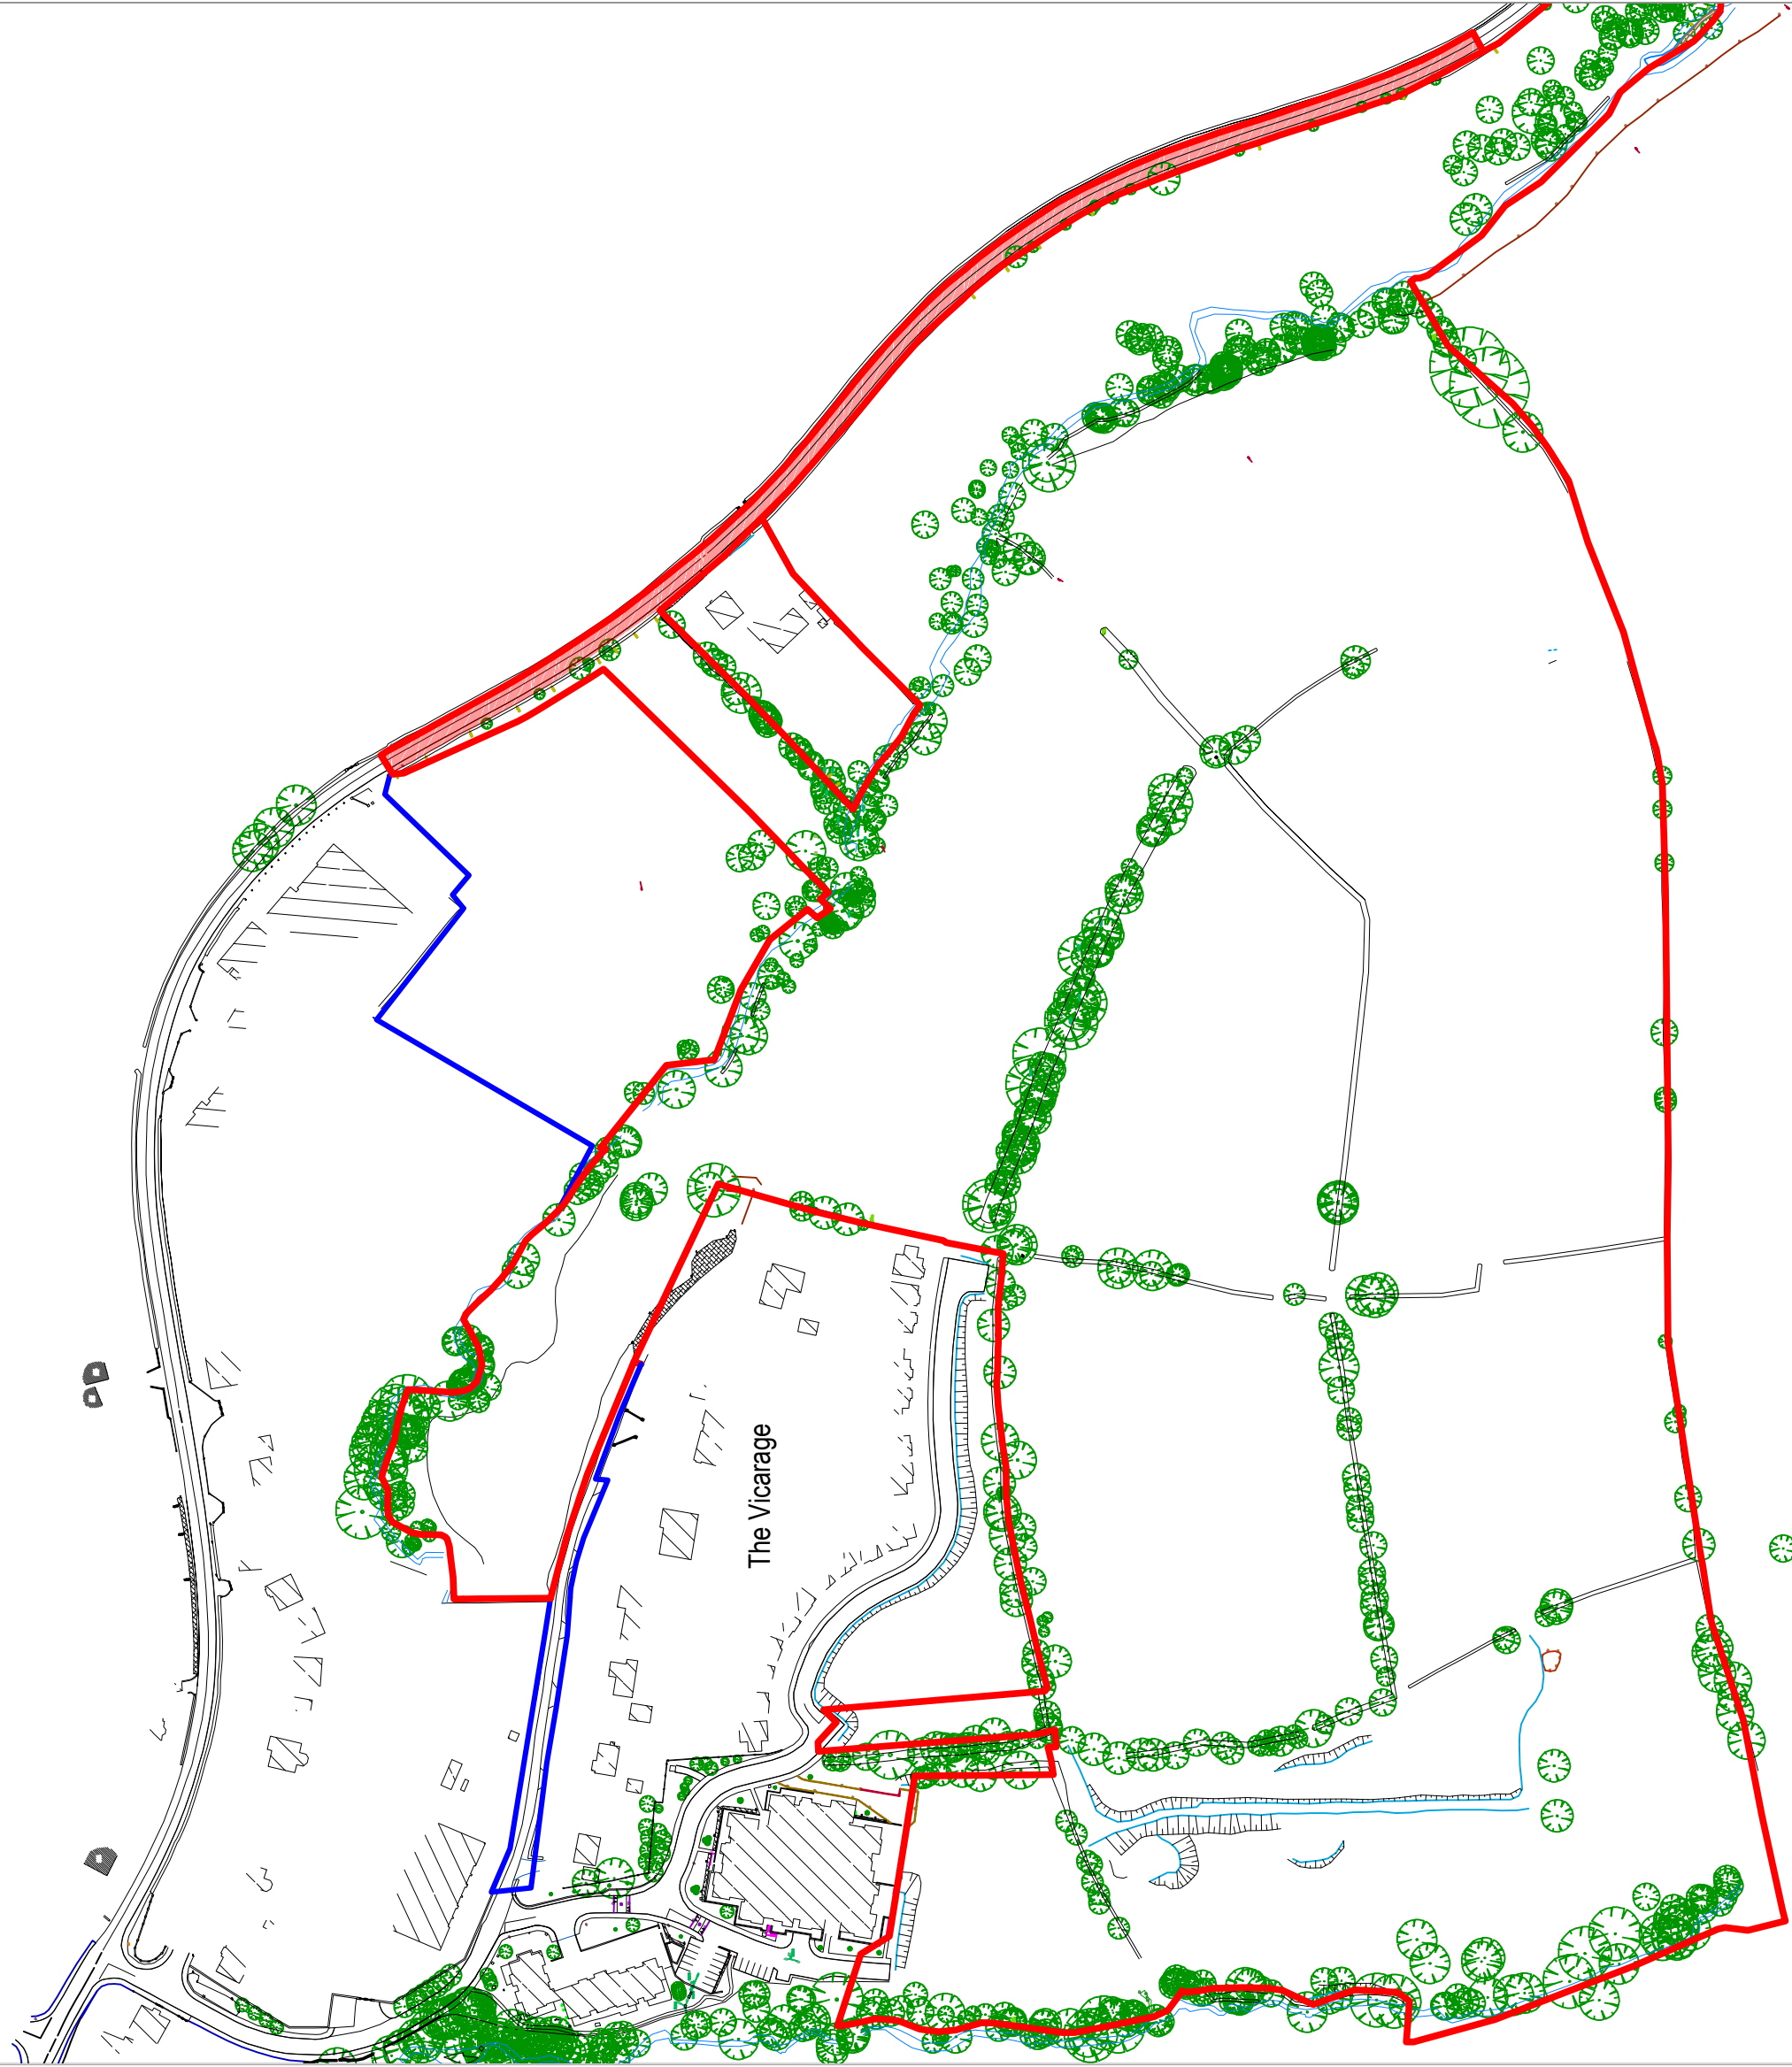

Title Castletreasure, Douglas, Co. Cork

Site Location Map 1

Client

Residential Development in
Castletreasure, Douglas, Co. Cork

Scale 1 : 2500

Date 01/05/2019

O.S. map

Draw No. 3650-02a

Ordnance Survey Licence No.:

Version 1.1

EN0005419

Drawn J.P.

Checked O.O.S.



McCutcheon Halley
Cork
6 Joyce House
Barrack Square
Ballincollig, Cork

Dublin
Kreston House
Aran Court, Aran
Quay, Dublin 7

T. +353 (0)21 4208 710

F. +353 (0)21 4208 555

E. info@mhplanning.ie

PLEASE NOTE: This drawing should only be used for planning purposes. For detailed information please refer to the architectural or engineering drawings.