


# Planning Pack Map

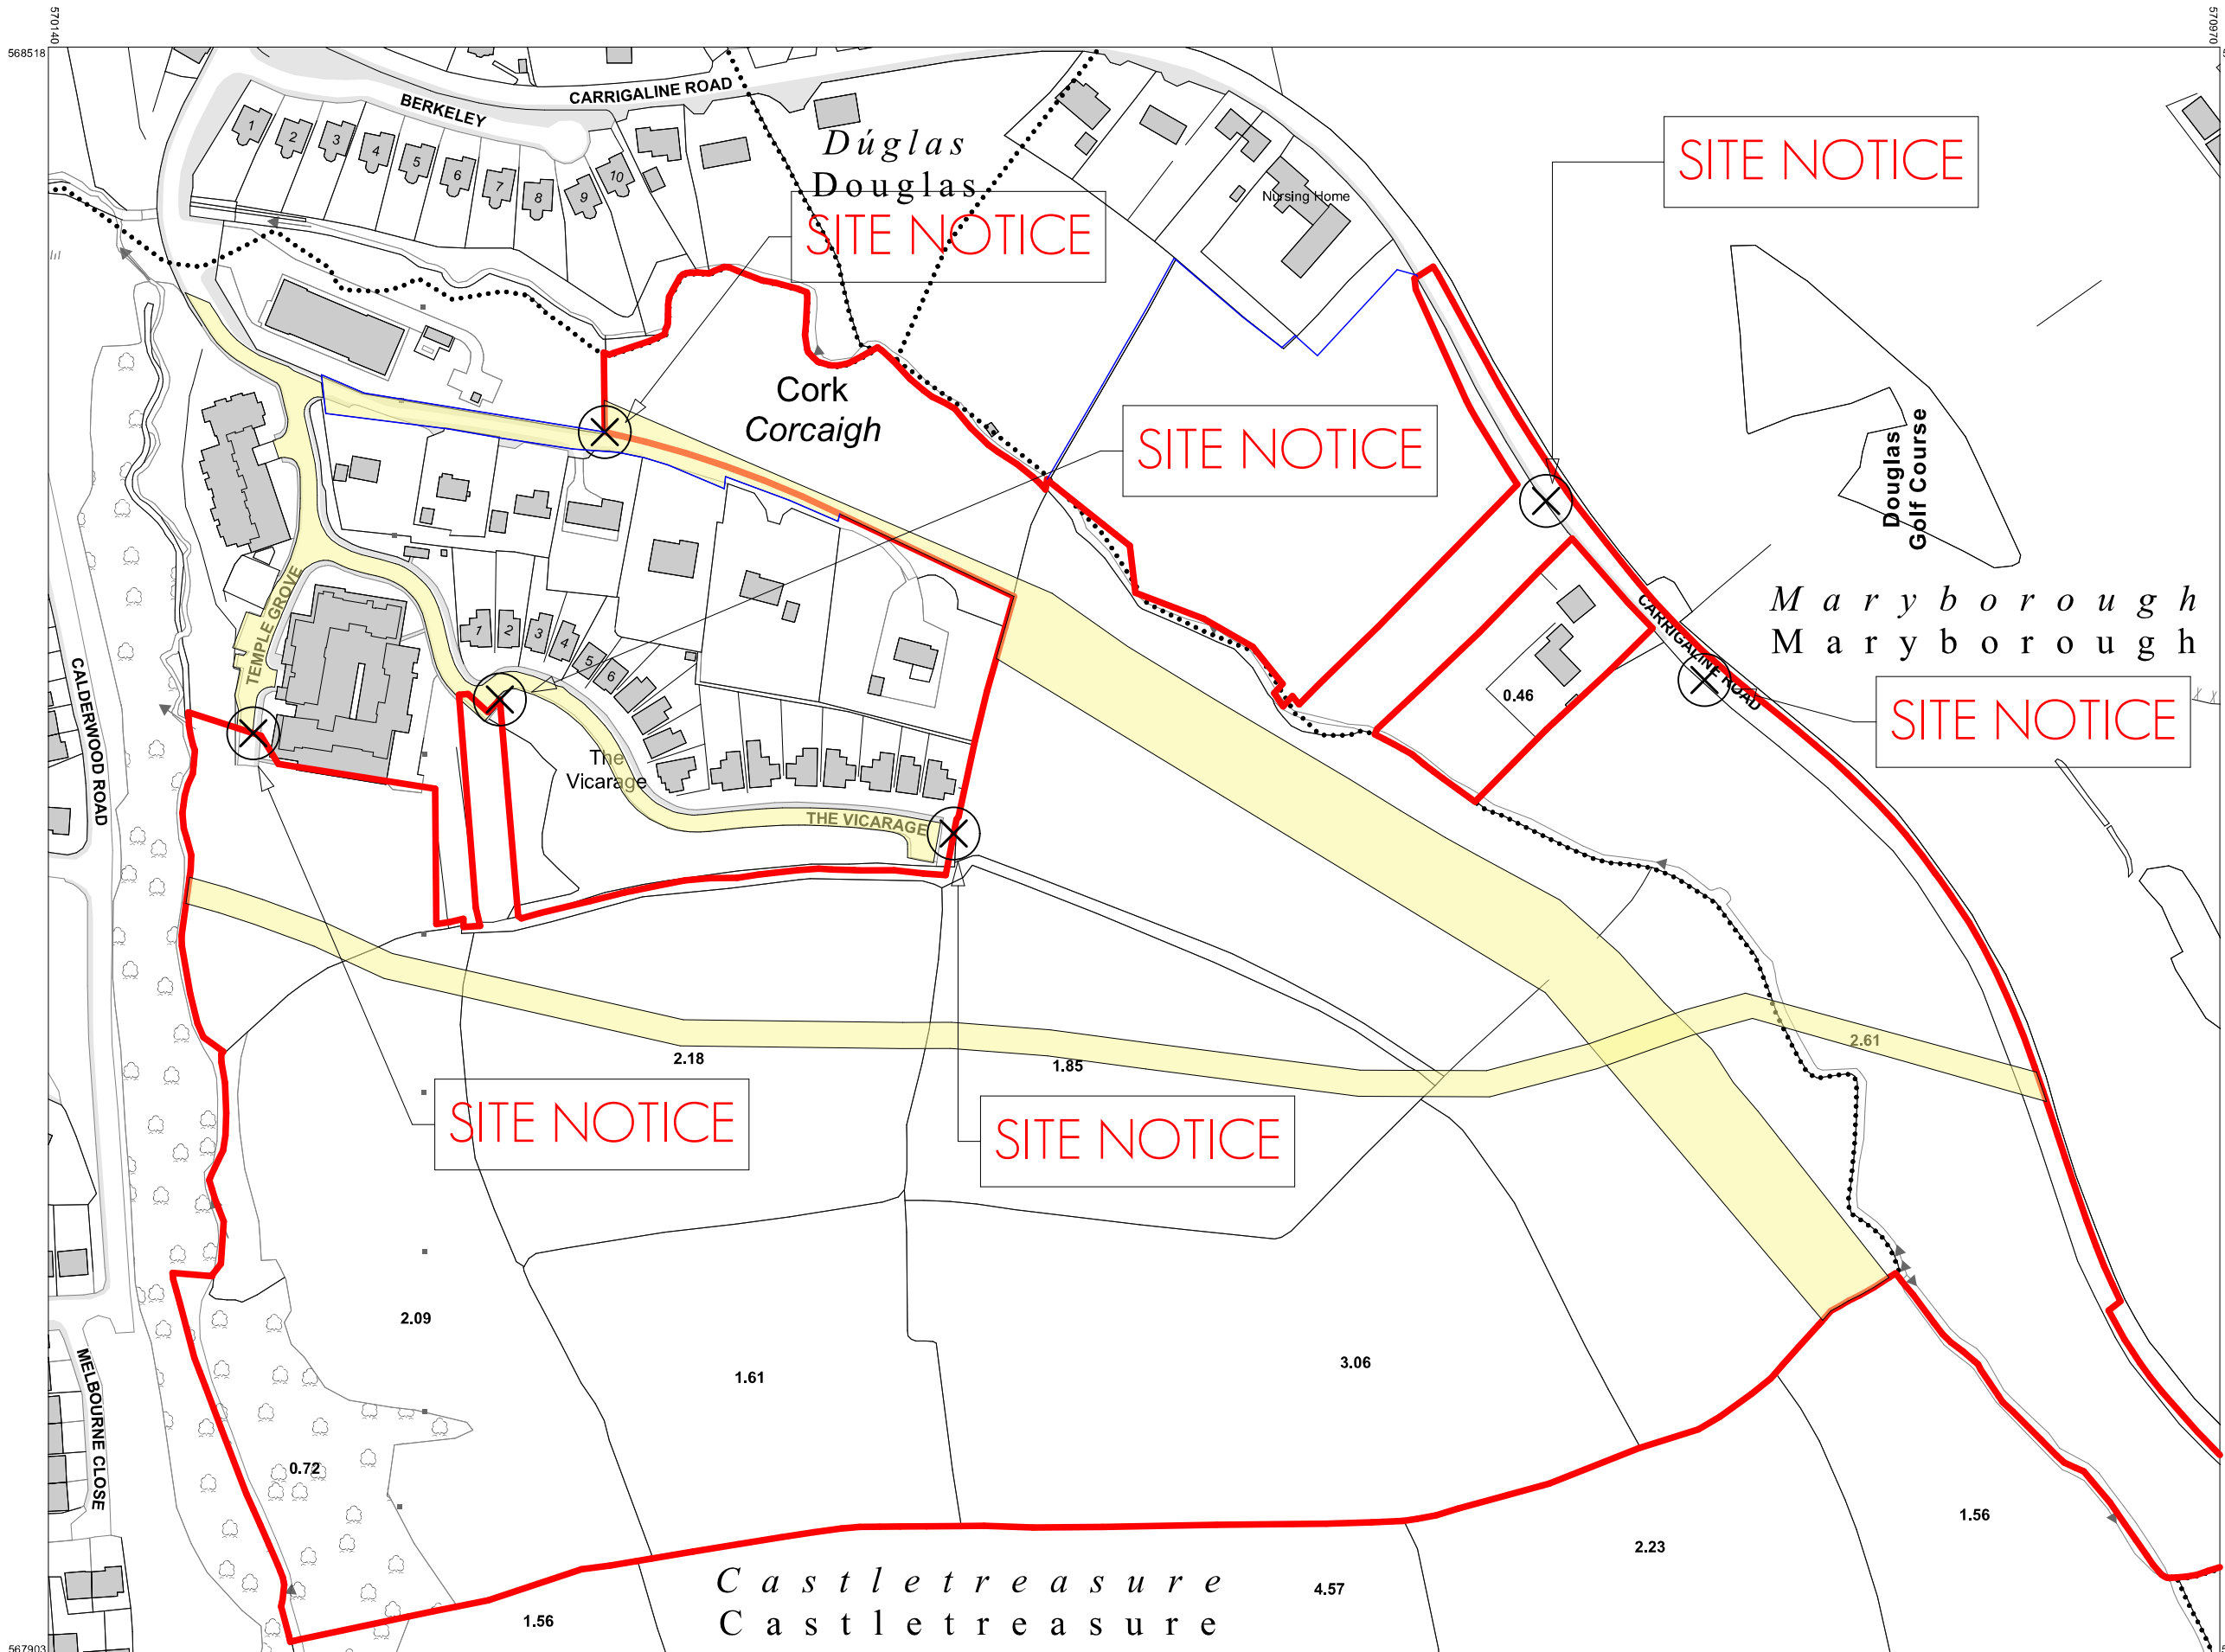

**CENTRE COORDINATES:**  
ITM 570555,568211

**PUBLISHED:** 19/07/2018  
**ORDER NO.:** 50016510\_1

**MAP SERIES:** 1:1,000  
1:2,500  
**MAP SHEETS:** 6428-13  
6428-D

**Meitheal**  
design partners  
Cork: 10 Pl Matthew Quay, Cork, T12 XG9R. T: 051 422 0550  
Waterford: 10 Black Street, Waterford, Co. Kerry W93 7Y71. T: 054 954 2544  
Dublin: Harcourt Centre, Black & Harcourt Road, Dublin 2 D02 1R77. T: 01 477 3854  
www.mdparchitects.ie studio@mdparchitects.ie

OS Ireland Licence No. AR 0095719

**COMPILED AND PUBLISHED BY:**  
Ordnance Survey Ireland,  
Phoenix Park,  
Dublin 8,  
Ireland.

Cairn Homes Properties Ltd  
Castletreasure, Douglas, Co Cork  
SHEET 1 OF 2

Unauthorised reproduction  
infringes Ordnance Survey Ireland  
and Government of Ireland  
copyright.

All rights reserved.  
No part of this publication may  
be copied, reproduced  
or transmitted in any form  
or by any means without the prior  
written permission of  
the copyright owners.

The representation on this map of  
a road, track or footpath  
is not evidence of the existence  
of a right of way.


Ordnance Survey maps  
never show legal property  
boundaries, nor do they  
show ownership of  
physical features.

- APPLICATION SITE
- EXTENT OF OWNERSHIP
- WAYLEAVE IN FAVOUR OF IRISH WATER THROUGH PROPOSED SITE
- RIGHT OF WAY IN FAVOUR OF APPLICANT OUTSIDE PROPOSED SITE BOUNDARIES

©Suirbhéireacht Ordanáis Éireann, 2018  
©Ordnance Survey Ireland, 2018

[www.osi.ie/copyright](http://www.osi.ie/copyright)

**LEGEND:**  
<http://www.osi.ie>;  
search 'Large Scale Legend'

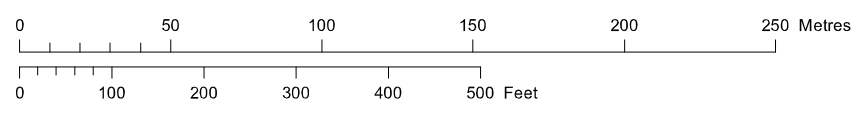

**OUTPUT SCALE:** 1:2,500

**CAPTURE RESOLUTION:**  
The map objects are only accurate to the  
resolution at which they were captured.  
Output scale is not indicative of data capture scale.  
Further information is available at:  
<http://www.osi.ie> search 'Capture Resolution'

