


Planning Pack Map

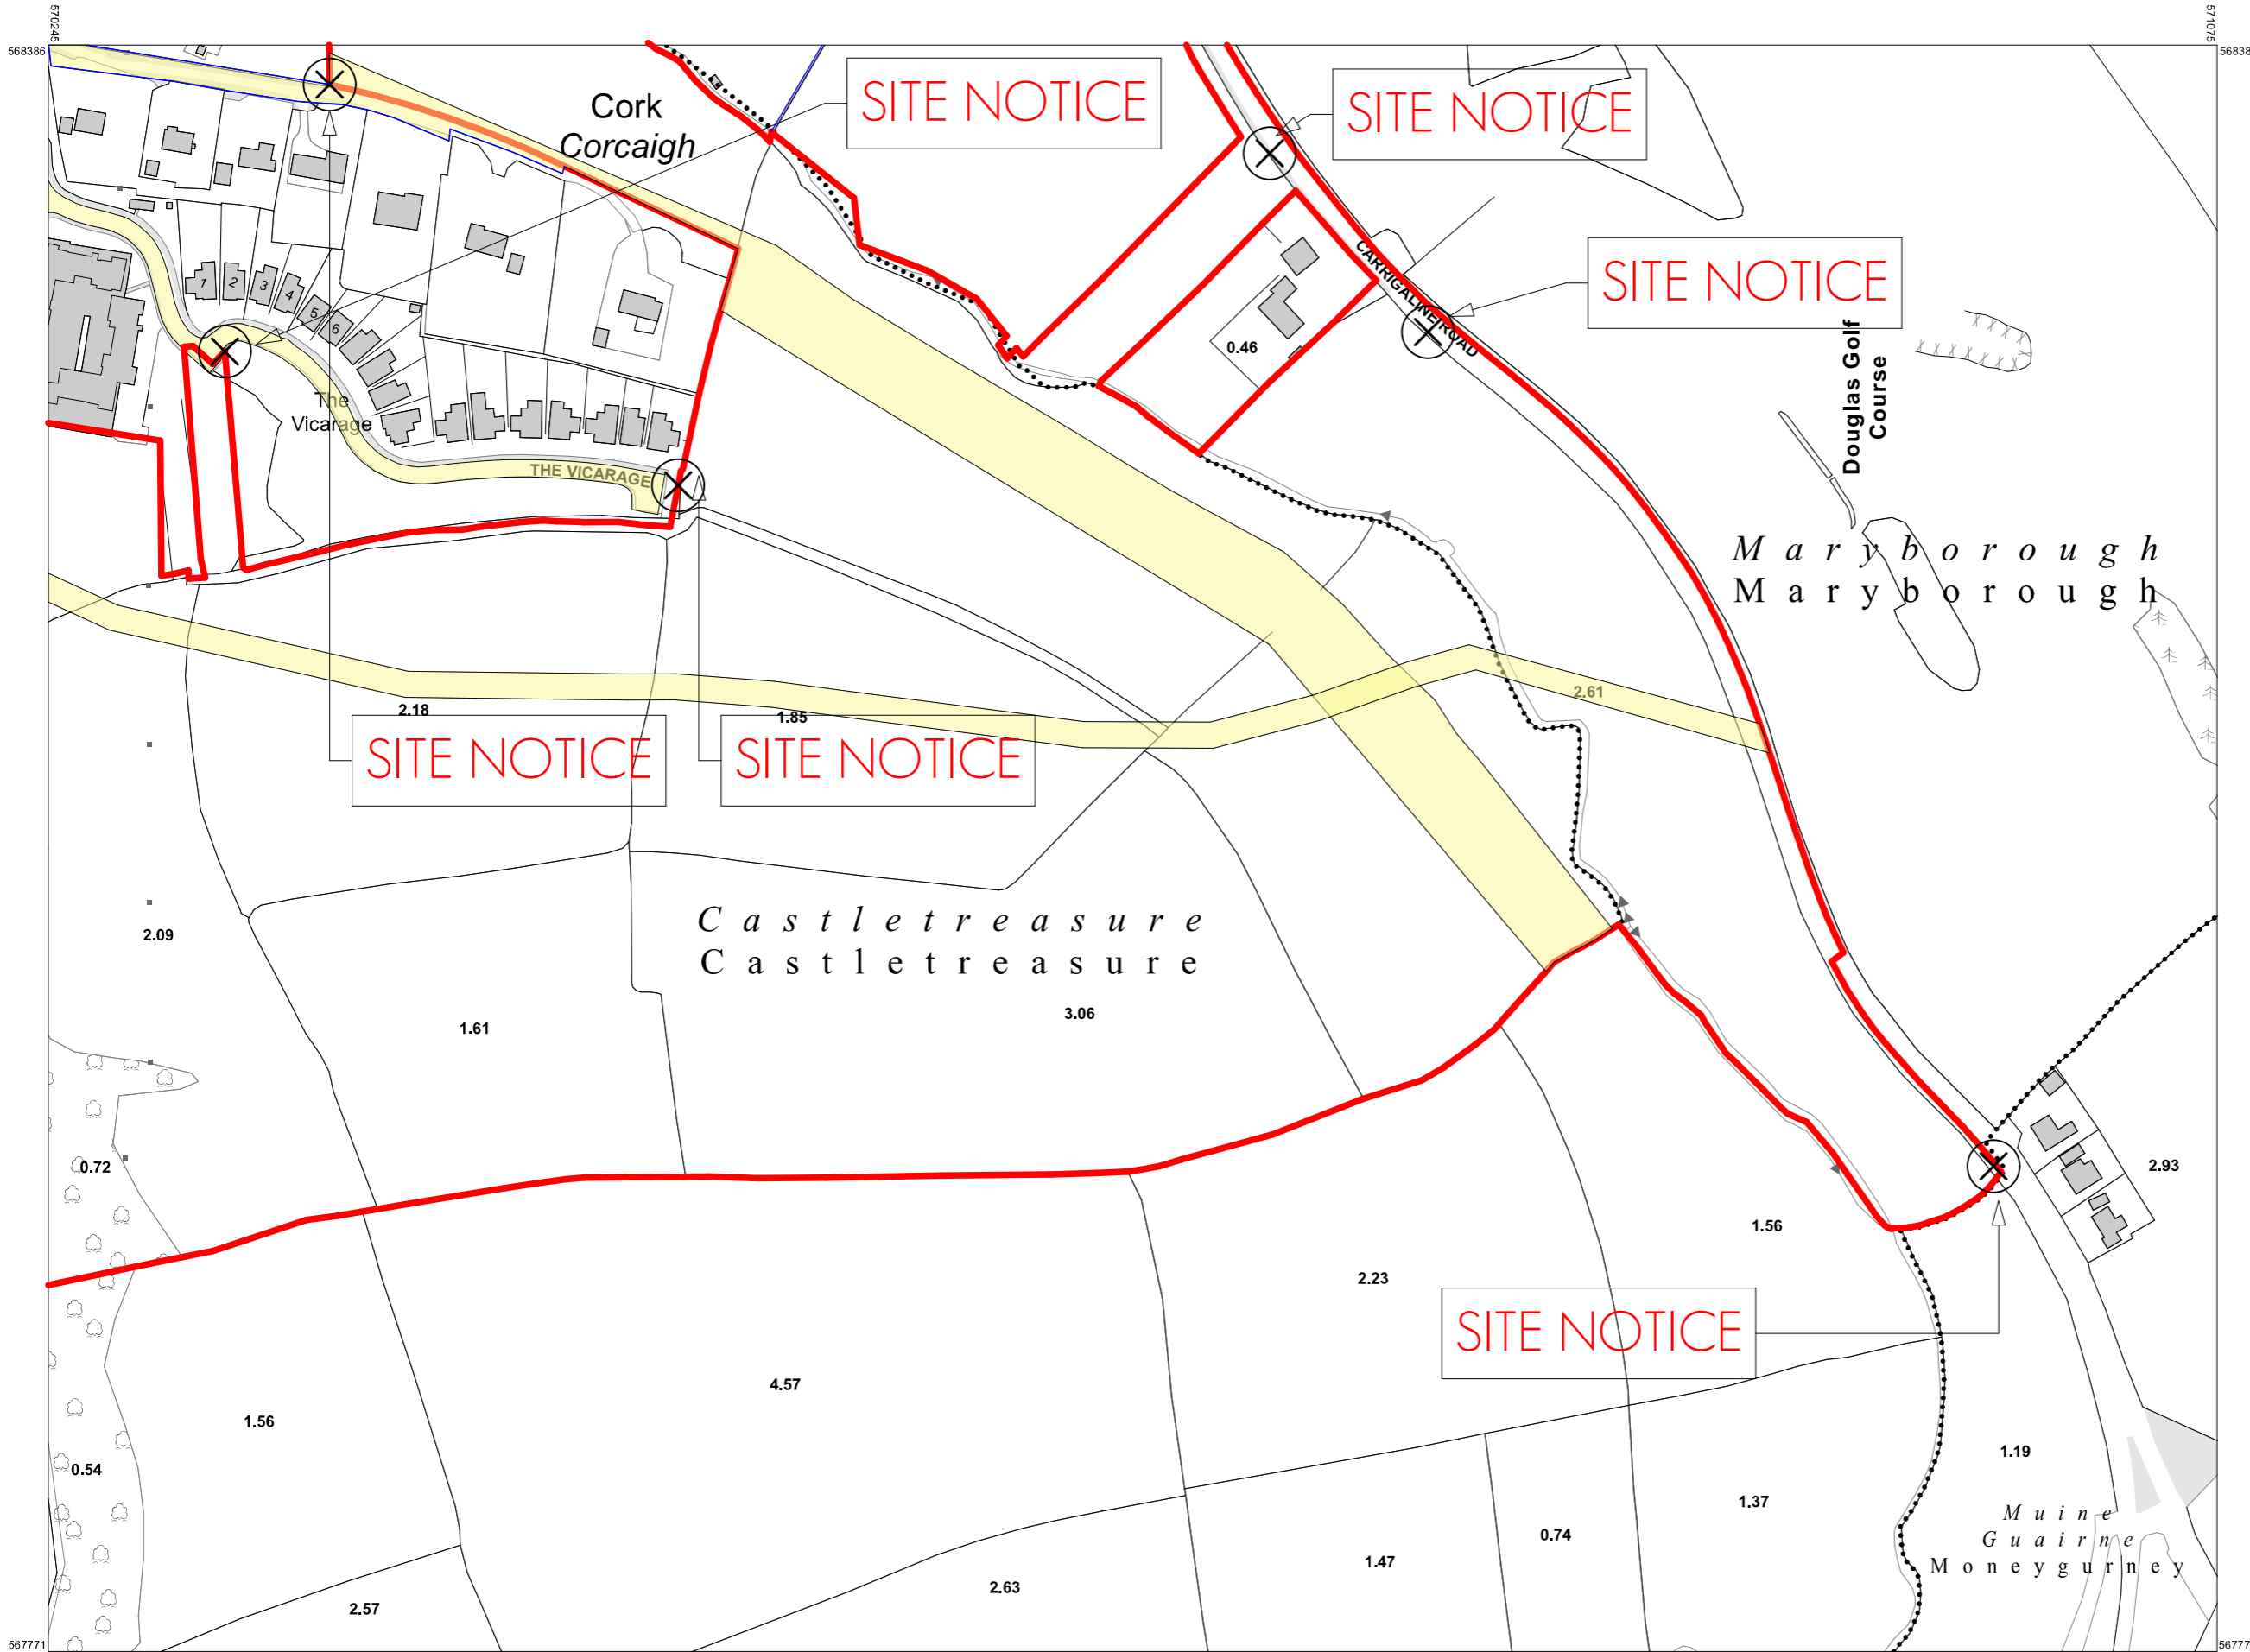

CENTRE COORDINATES:
ITM 570660,568079

PUBLISHED: 19/07/2018
ORDER NO.: 50016510_2

MAP SERIES: 1:1,000
1:2,500
MAP SHEETS: 6428-13
6428-D

Meitheal
design partners

Cork: 10 Pl Matthew Quay, Cork, T12 XG9R. T: 051 402 0550
Waterford: 10 Black Street, Waterford, Co. Kerry W93 7Y71. T: 054 854 2544
Dublin: Harcourt Centre, Block 4, Harcourt Road, Dublin 2 D02 R977. T: 01 477 3854
www.mdparchitects.ie studio@mdparchitects.ie

OS Ireland Licence No. AR 0095719

COMPILED AND PUBLISHED BY:
Ordnance Survey Ireland,
Phoenix Park,
Dublin 8,
Ireland.

Cairn Homes Properties Ltd
Castletreasure, Douglas, Co Cork
SHEET 2 OF 2

Unauthorised reproduction
infringes Ordnance Survey Ireland
and Government of Ireland
copyright.

All rights reserved.
No part of this publication may
be copied, reproduced
or transmitted in any form
or by any means without the prior
written permission of
the copyright owners.

The representation on this map
of a road, track or footpath
is not evidence of the existence
of a right of way.

Ordnance Survey maps
never show legal property
boundaries, nor do they
show ownership of
physical features.

- APPLICATION SITE
- EXTENT OF OWNERSHIP
- WAYLEAVE IN FAVOUR OF IRISH WATER THROUGH PROPOSED SITE
- RIGHT OF WAY IN FAVOUR OF APPLICANT OUTSIDE PROPOSED SITE BOUNDARIES

©Suirbhéireacht Ordanáis Éireann, 2018
©Ordnance Survey Ireland, 2018

www.osi.ie/copyright

LEGEND:
<http://www.osi.ie>;
search 'Large Scale Legend'

CAPTURE RESOLUTION:
The map objects are only accurate to the
resolution at which they were captured.
Output scale is not indicative of data capture scale.
Further information is available at:
<http://www.osi.ie> search 'Capture Resolution'



OUTPUT SCALE: 1:2,500